


STATE OF NEVADA
COUNTY OF WASHOE


}SS

I, THOMAS C. PYEATTE JR., BEING FIRST DULY SWORN, DEPOSE AND SAY THAT THIS MAP CONSISTING OF 1 SHEET, HAS BEEN CORRECTLY DRAWN TO THE DESIGNATED SCALE FROM FIELD NOTES OF A SURVEY PREPARED BY ME, OR UNDER MY SUPERVISION AND DIRECTION, ON OR BEFORE MAY 15, 2007; THAT IT TRULY AND CORRECTLY REPRESENTS THE PROPOSED LOCATION AND EXTENT OF WORKS USED TO DIVERT WATER FROM AN UNDERGROUND SOURCE IN PERSHING COUNTY, NEVADA BY FLORIDA CANYON MINING, INC. FOR MINING, MILLING AND DOMESTIC PURPOSES. THAT ALL OTHER WORKS OR STREAMS WHICH ARE CROSSED BY OR CONNECTED WITH THE SAID WORKS AND THE BOUNDARIES OF ALL LANDS SHOWN BY 40 ACRE SUBDIVISIONS, THE AREA TO BE SERVED, ARE FULLY AND CORRECTLY DESIGNATED THEREON.

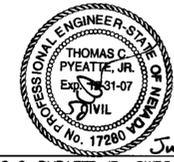

June 12, 2007
THOMAS C. PYEATTE JR., SWRS # 1124

SUBSCRIBED AND SWORN TO BEFORE ME
THIS 12th DAY OF June, 2007.
Paula Hicks
NOTARY PUBLIC IN AND FOR Washoe COUNTY, Nevada
MY COMMISSION EXPIRES Nov 1, 2008.

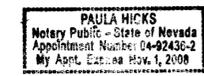

BASIS OF BEARINGS

SOUTH LINE OF SECTION 3, BEARING N. 89° 35' W., 5235.12' (79.32 CHAINS) PER SHEET 1 OF THE BUREAU OF LAND MANAGEMENT DEPENDENT AND INDEPENDENT RESURVEYS AND SURVEY MAP FOR T. 31N., R. 33E., M.D.B.&M., APPROVED JUNE 26TH, 1985

POINT OF DIVERSION TIES

WELL I.D.	BEARING	DISTANCE
MW-16	S 37° 58' 41" W.	4,732'
MW-16B	S 35° 40' 28" W.	4,724'
MW-16D	S 35° 22' 50" W.	4,937'
MW-GA	S 39° 38' 42" W.	4,123'
MW-I	S 34° 16' 09" W.	4,842'
MW-K	S 39° 11' 18" W.	4,580'
MW-KA	S 39° 02' 03" W.	4,693'

7/2/07
S 39° 11' 08" W.



*ALL TIES ARE TO THE SOUTHWEST CORNER OF SECTION 3, T. 31N., R. 33E., M.D.B.&M.

REFERENCES

PROPOSED PLACE OF USE IS ILLUSTRATED ON THE SUPPORTING MAP FOR PERMIT 61203, ON FILE WITH THE OFFICE OF THE STATE ENGINEER

LEGEND

- ◊ - FOUND SECTION CORNER AS NOTED
- - PROPOSED POINT OF DIVERSION
- - SEDIMENTATION POND

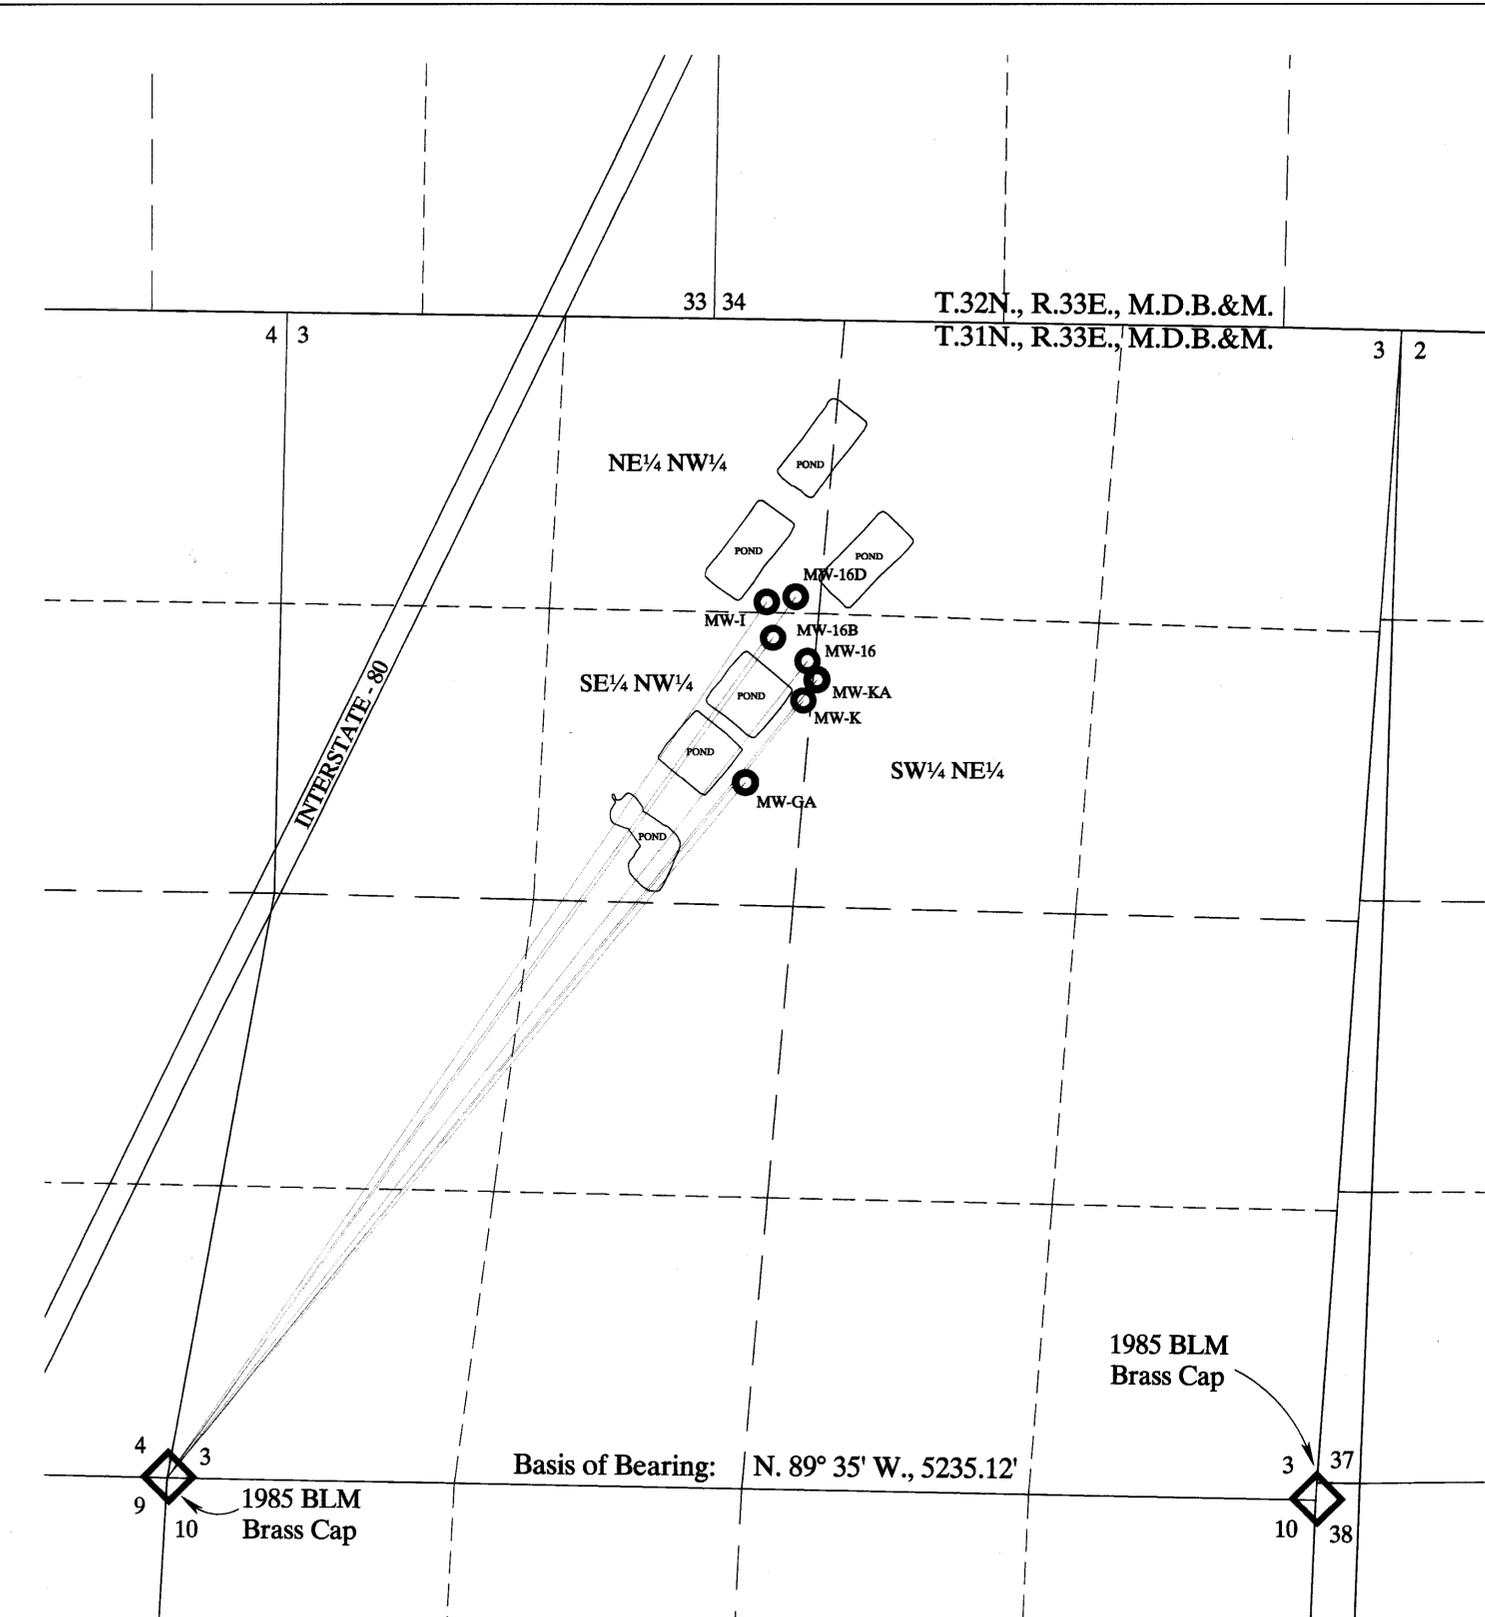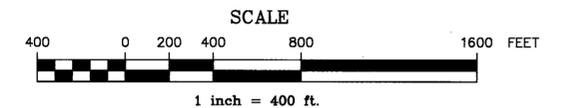

Term serv\Water Rights CLIENTS\FloCan002\PPOD_NDWR.dwg

June 7, 2007

Sheet 1 of 1

STATE ENGINEER'S USE



MAP TO ACCOMPANY APPLICATIONS TO CHANGE THE POINT OF DIVERSION OF A PORTION OF PERMIT 61643, BY FLORIDA CANYON MINING, INC. FOR MINING, MILLING & DOMESTIC PURPOSES

TEC CIVIL ENGINEERING CONSULTANTS
9480 Double Diamond Pkwy, #200, Reno, Nevada 89521
(775)352-7800 Fax(775)352-7929

PERSHING COUNTY NEVADA

77008 75873 (THRU) 75879 75873