



BASIS OF BEARINGS


THE BASIS OF BEARINGS OF THIS MAP IS THE SOUTH LINE OF THE SW1/4 OF SECTION 2, T. 10 N., R. 23 E., M.D.B. & M. SAID LINE BEARS S88°31'43"E.

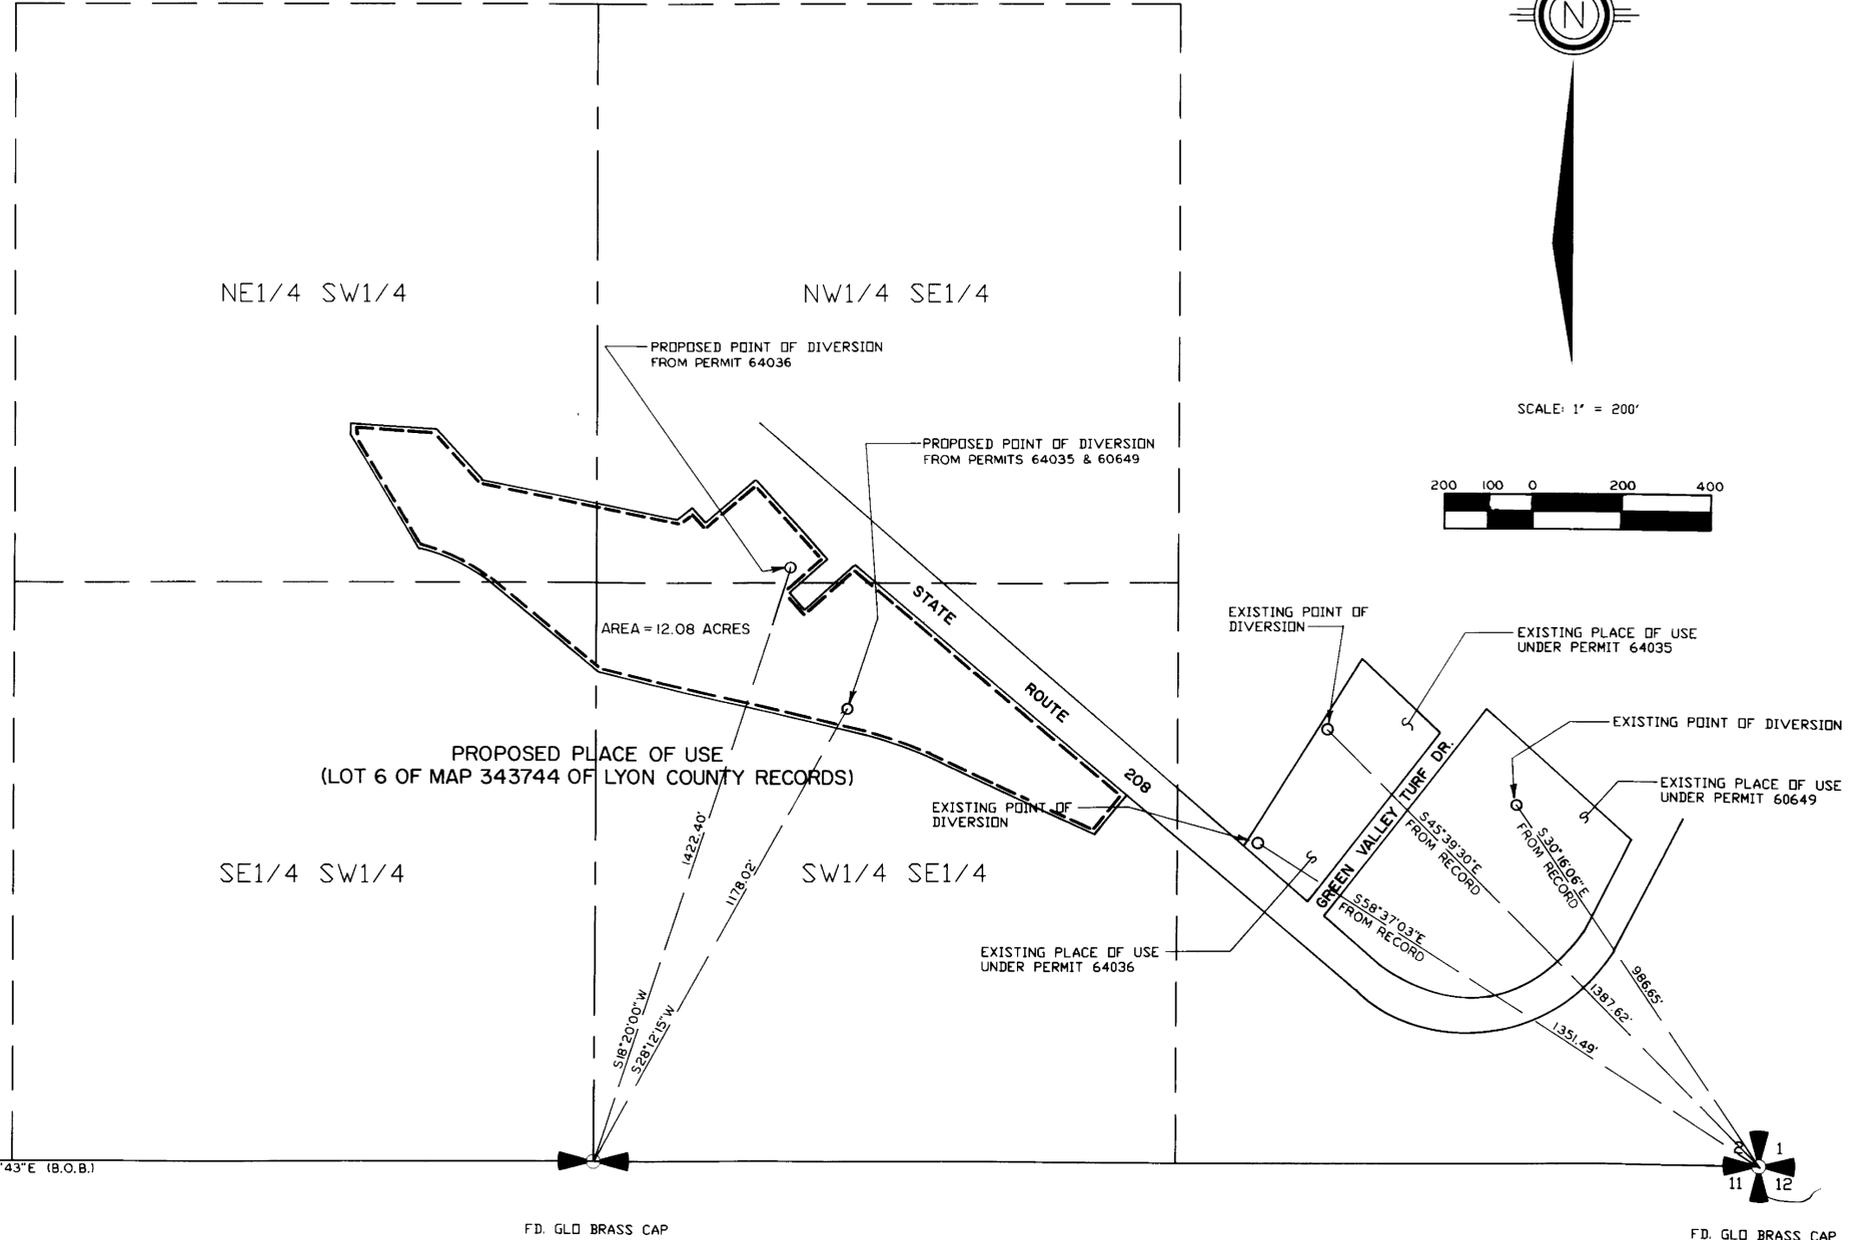

SCALE: 1" = 200'

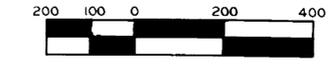

STATE OF NEVADA)
) S. S.)
 COUNTY OF DOUGLAS)

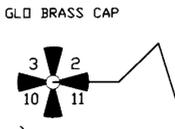

S88°31'43"E (B.O.B.)

FD. GLO BRASS CAP

FD. GLO BRASS CAP

I, WYATT J. OWENS, BEING FIRST DULY SWORN, DEPOSE AND SAY THAT THIS MAP, CONSISTING OF ONE SHEET, HAS BEEN CORRECTLY DRAWN TO THE DESIGNATED SCALE FROM FIELD NOTES OF A SURVEY MADE BY ME OR UNDER MY SUPERVISION AND DIRECTION, ON AUGUST 15, 2007. THAT IT TRULY AND CORRECTLY REPRESENTS THE PROPOSED LOCATION AND EXTENT OF THE WORKS USED TO DIVERT WATER FROM UNDERGROUND, IN LYON COUNTY, NEVADA BY GARMSLAND LIMITED LLC FOR COMMERCIAL AND DOMESTIC PURPOSES. THAT THE PROPOSED POINT OF DIVERSION, THE APPROXIMATE LOCATION AND SIZE OF THE DIVERTING CHANNEL OR OTHER CONDUIT, ALL RESERVOIRS OR BASINS, THE LOCATION AND NAMES OF ALL OTHER WORKS WHICH WILL CROSS OR CONNECT WITH THE PROPOSED WORKS, AND THE BOUNDARY OF ALL LANDS SHOWING BY FORTY ACRE SUBDIVISIONS THE AREAS PROPOSED TO BE SERVED ARE FULLY AND CORRECTLY DESIGNATED THEREON.



T. 10 N., R. 23 E., M.D.B. & M.

SHEET 1 OF 1

Wyatt J. Owens
 WYATT J. OWENS
 STATE WATER RIGHT SURVEYOR #398
 PLS 3090 EXP. 6/30/08

Peggy Pedrojetti
 PEGGY PEDROJETTI
 Notary Public, State of Nevada
 Appointment No. 94-5182-5
 My Appt. Expires June 14, 2010

SUBSCRIBED AND SWORN TO BEFORE ME THIS 17 DAY OF August
 2007 NOTARY PUBLIC IN AND FOR DOUGLAS COUNTY, NEVADA
 MY COMMISSION EXPIRES: 6-14-2010

STATE ENGINEER'S USE	75334-86 FILED SEP 05 2007 STATE ENGINEER'S OFFICE	MAP TO ACCOMPANY APPLICATION TO CHANGE THE PLACE OF USE AND POINT OF DIVERSION OF PERMITS 64035, 64036 AND 60649 FROM UNDERGROUND SOURCES FOR COMMERCIAL AND DOMESTIC USE BY GARMSLAND LIMITED LLC IN SECTION 2, T. 10 N., R. 23 E., M.D.B. & M. LYON COUNTY, NEVADA
----------------------	--	--

75886 75885 75884