




SCALE 1" = 200'

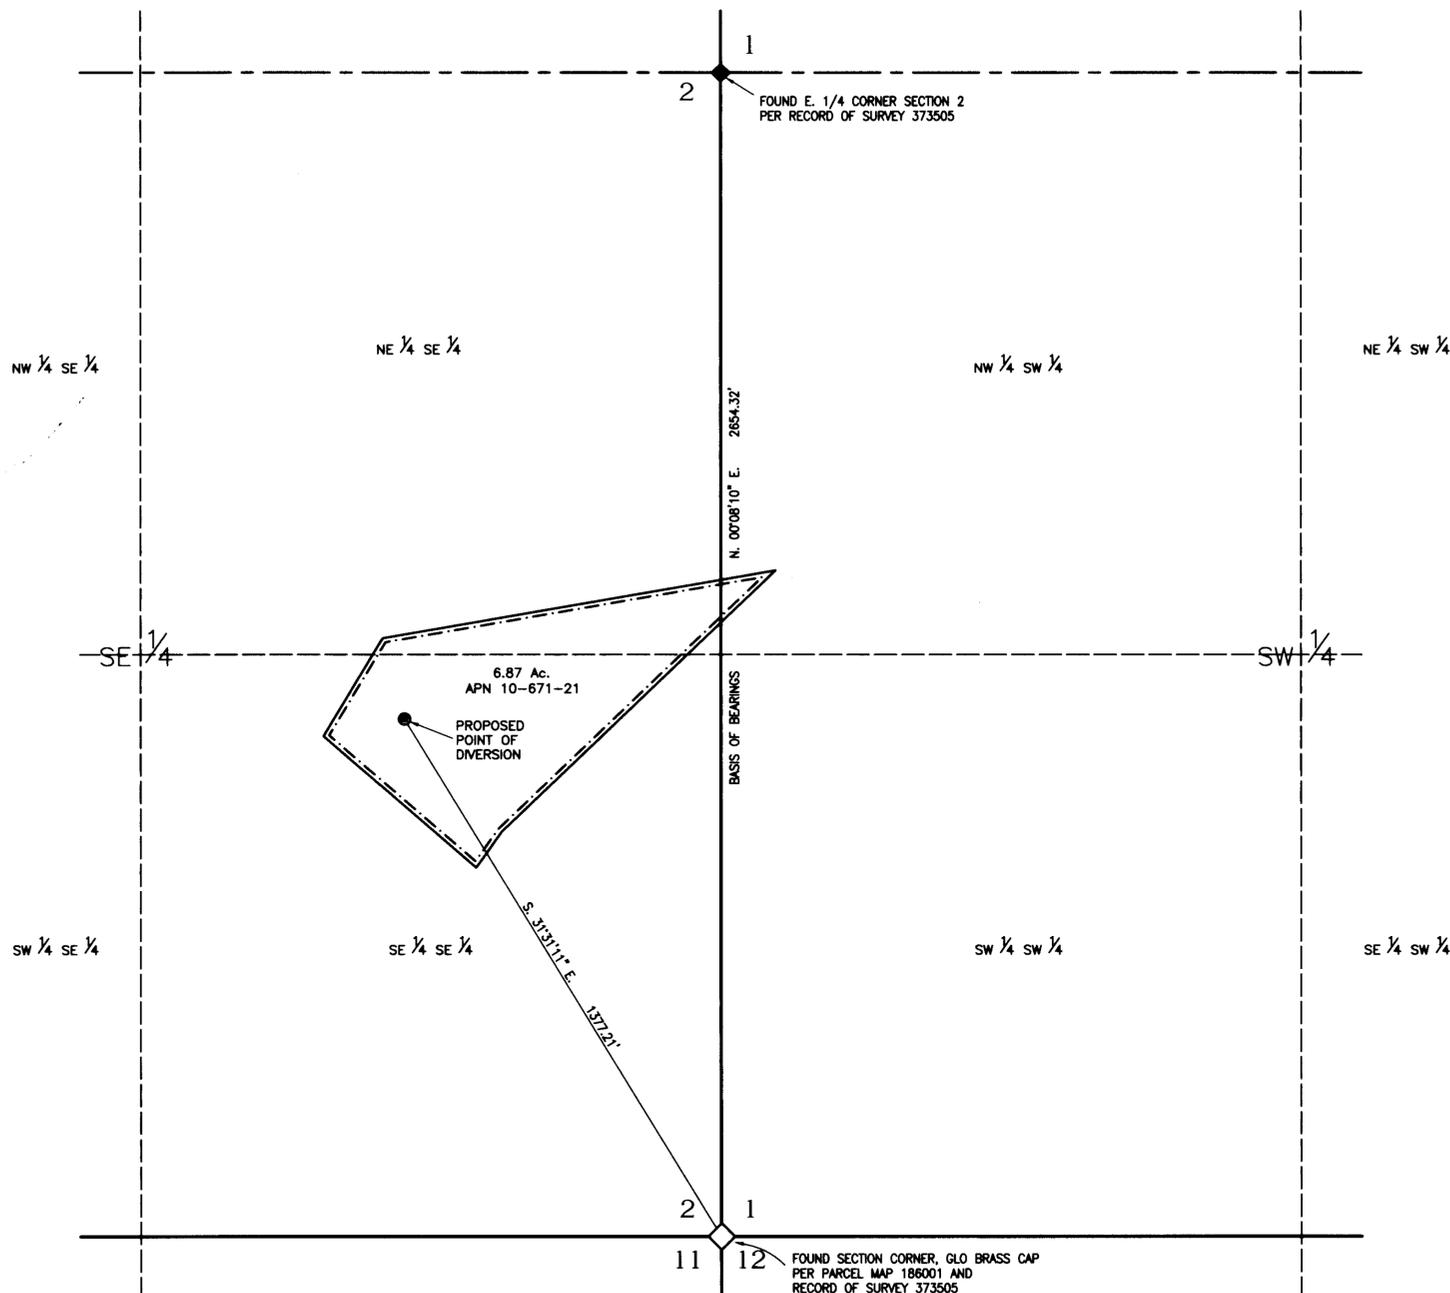

PROPOSED POINT OF DIVERSION AND PLACE OF USE
 PORTIONS OF THE NE 1/4 SE 1/4, SE 1/4 SE 1/4 OF SECTION 2, AND THE
 NW 1/4 SW 1/4 OF SECTION 1, T. 10 N., R. 23 E., M.D.B.&M.

STATE OF NEVADA }
 COUNTY OF CARSON } S.S.

I, DENNIS W. SMITH, BEING FIRST DULY SWORN, DEPOSE AND SAY THAT SITE INSPECTIONS HAVE BEEN MADE BY ME, OR UNDER MY SUPERVISION AND DIRECTION, BETWEEN 18th MAY, 2007, AND 18th MAY, 2007; THAT THE LOCATION OF EACH REFERENCE MONUMENT HAS BEEN VERIFIED BY SITE INSPECTION; THAT THE POINT OF DIVERSION AND PLACE OF USE SITES HAVE BEEN INSPECTED; THAT THIS MAP CONSISTING OF 1 OF 2 SHEETS HAS BEEN CORRECTLY DRAWN TO THE DESIGNATED SCALE FROM SURVEYING CALCULATION NOTES PREPARED BY ME, OR UNDER MY SUPERVISION AND DIRECTION, RELYING UPON ANALYSIS OF RECORDED SURVEY MAPS AND OTHER RECORDED SURVEYING DOCUMENTS IN THE OFFICE OF THE NEVADA STATE ENGINEER, THE LYON COUNTY RECORDER AND THE LYON COUNTY ASSESSOR; THAT THIS MAP TRULY AND CORRECTLY REPRESENTS THE PROPOSED LOCATION AND EXTENT OF THE WORKS USED TO DIVERT WATER FROM AN UNDERGROUND SOURCE, IN LYON COUNTY, NEVADA, BY NAT AND KAREN LOMMORI, FOR IRRIGATION PURPOSES; THAT THE PROPOSED POINT OF DIVERSION, THE APPROXIMATE LOCATION AND SIZE AND NAMES OF ALL OTHER WORKS OR STREAMS WHICH ARE CROSSED BY, OR CONNECTED WITH THE SAID WORKS ARE FULLY AND CORRECTLY DESIGNATED THEREON.




STATE WATER RIGHT SURVEYOR No. 1085
 NV P.E. 10152

SUBSCRIBED AND SWORN TO BEFORE ME ON THIS 25 DAY OF June, 2007.

Sandra L. Winchell
 NOTARY PUBLIC IN AND FOR Douglas COUNTY, NEVADA

MY COMMISSION EXPIRES 08-07-2010

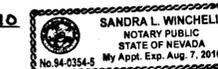

REFERENCE DOCUMENTS


1. RECORD OF SURVEY 373505 ON FILE WITHIN THE OFFICE OF THE LYON COUNTY RECORDER.
2. PARCEL MAP 186001 ON FILE WITHIN THE OFFICE OF THE LYON COUNTY RECORDER.
3. ASSESSOR'S PARCEL MAP 10-87 ON FILE IN THE OFFICE OF THE LYON COUNTY ASSESSOR.

BASIS OF BEARING:

THE EAST LINE OF THE SE 1/4 OF SECTION 2, T. 10 N., R. 23 E., M.D.B.&M., BEING N. 00°08'10" E., PER RECORD OF SURVEY 373505 ON FILE WITHIN THE OFFICE OF THE LYON COUNTY RECORDER.

LEGEND

- - - - - PROPOSED PLACE OF USE
- PROPOSED POINT OF DIVERSION
- ◇ FOUND SECTION CORNER PER PARCEL MAP 186001 AND RECORD OF SURVEY 373505
- ◆ FOUND 1/4 SECTION CORNER PER RECORD OF SURVEY 373505

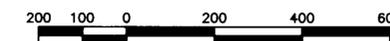

GRAPHIC SCALE: 1" = 200'

SHEET 1 OF 2



STATE ENGINEER'S USE

75955

MAP



TO ACCOMPANY APPLICATION TO CHANGE THE POINT OF DIVERSION & PLACE OF USE OF A PORTION OF WATER AS APPROPRIATED UNDER PERMIT 61898

FOR: IRRIGATION PURPOSES
 BY: NAT & KAREN LOMMORI
 FROM: UNDERGROUND SOURCE

05:41:11 06/26/07


LYON COUNTY

NEVADA

75955

STATE OF NEVADA } S.S.
 COUNTY OF CARSON }



I, DENNIS W. SMITH, BEING FIRST DULY SWORN, DEPOSE AND SAY THAT SITE INSPECTIONS HAVE BEEN MADE BY ME, OR UNDER MY SUPERVISION AND DIRECTION, BETWEEN 16th MAY, 2007, AND 18th MAY, 2007; THAT THE LOCATION OF EACH REFERENCE MONUMENT HAS BEEN VERIFIED BY SITE INSPECTION; THAT THE POINT OF DIVERSION AND PLACE OF USE SITES HAVE BEEN INSPECTED; THAT THIS MAP CONSISTING OF 1 OF 2 SHEETS HAS BEEN CORRECTLY DRAWN TO THE DESIGNATED SCALE FROM SURVEYING CALCULATION NOTES PREPARED BY ME, OR UNDER MY SUPERVISION AND DIRECTION, RELYING UPON ANALYSIS OF RECORDED SURVEY MAPS AND OTHER RECORDED SURVEYING DOCUMENTS IN THE OFFICE OF THE NEVADA STATE ENGINEER, THE LYON COUNTY RECORDER AND THE LYON COUNTY ASSESSOR; THAT THIS MAP TRULY AND CORRECTLY REPRESENTS THE EXISTING LOCATION AND EXTENT OF THE WORKS USED TO DIVERT WATER FROM AN UNDERGROUND SOURCE, IN LYON COUNTY, NEVADA, FOR IRRIGATION PURPOSES; THAT THE EXISTING POINT OF DIVERSION, THE APPROXIMATE LOCATION AND SIZE AND NAMES OF ALL OTHER WORKS OR STREAMS WHICH ARE CROSSED BY, OR CONNECTED WITH THE SAID WORKS ARE FULLY AND CORRECTLY DESIGNATED THEREON.

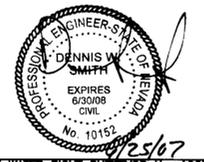

STATE WATER RIGHT SURVEYOR No. 1085
 NV P.E. 10152


SUBSCRIBED AND SWORN TO BEFORE ME ON THIS 25 DAY OF June, 2007.

Sandra L. Winchell
 NOTARY PUBLIC IN AND FOR Douglas County, NEVADA.
 MY COMMISSION EXPIRES 08-07-2010

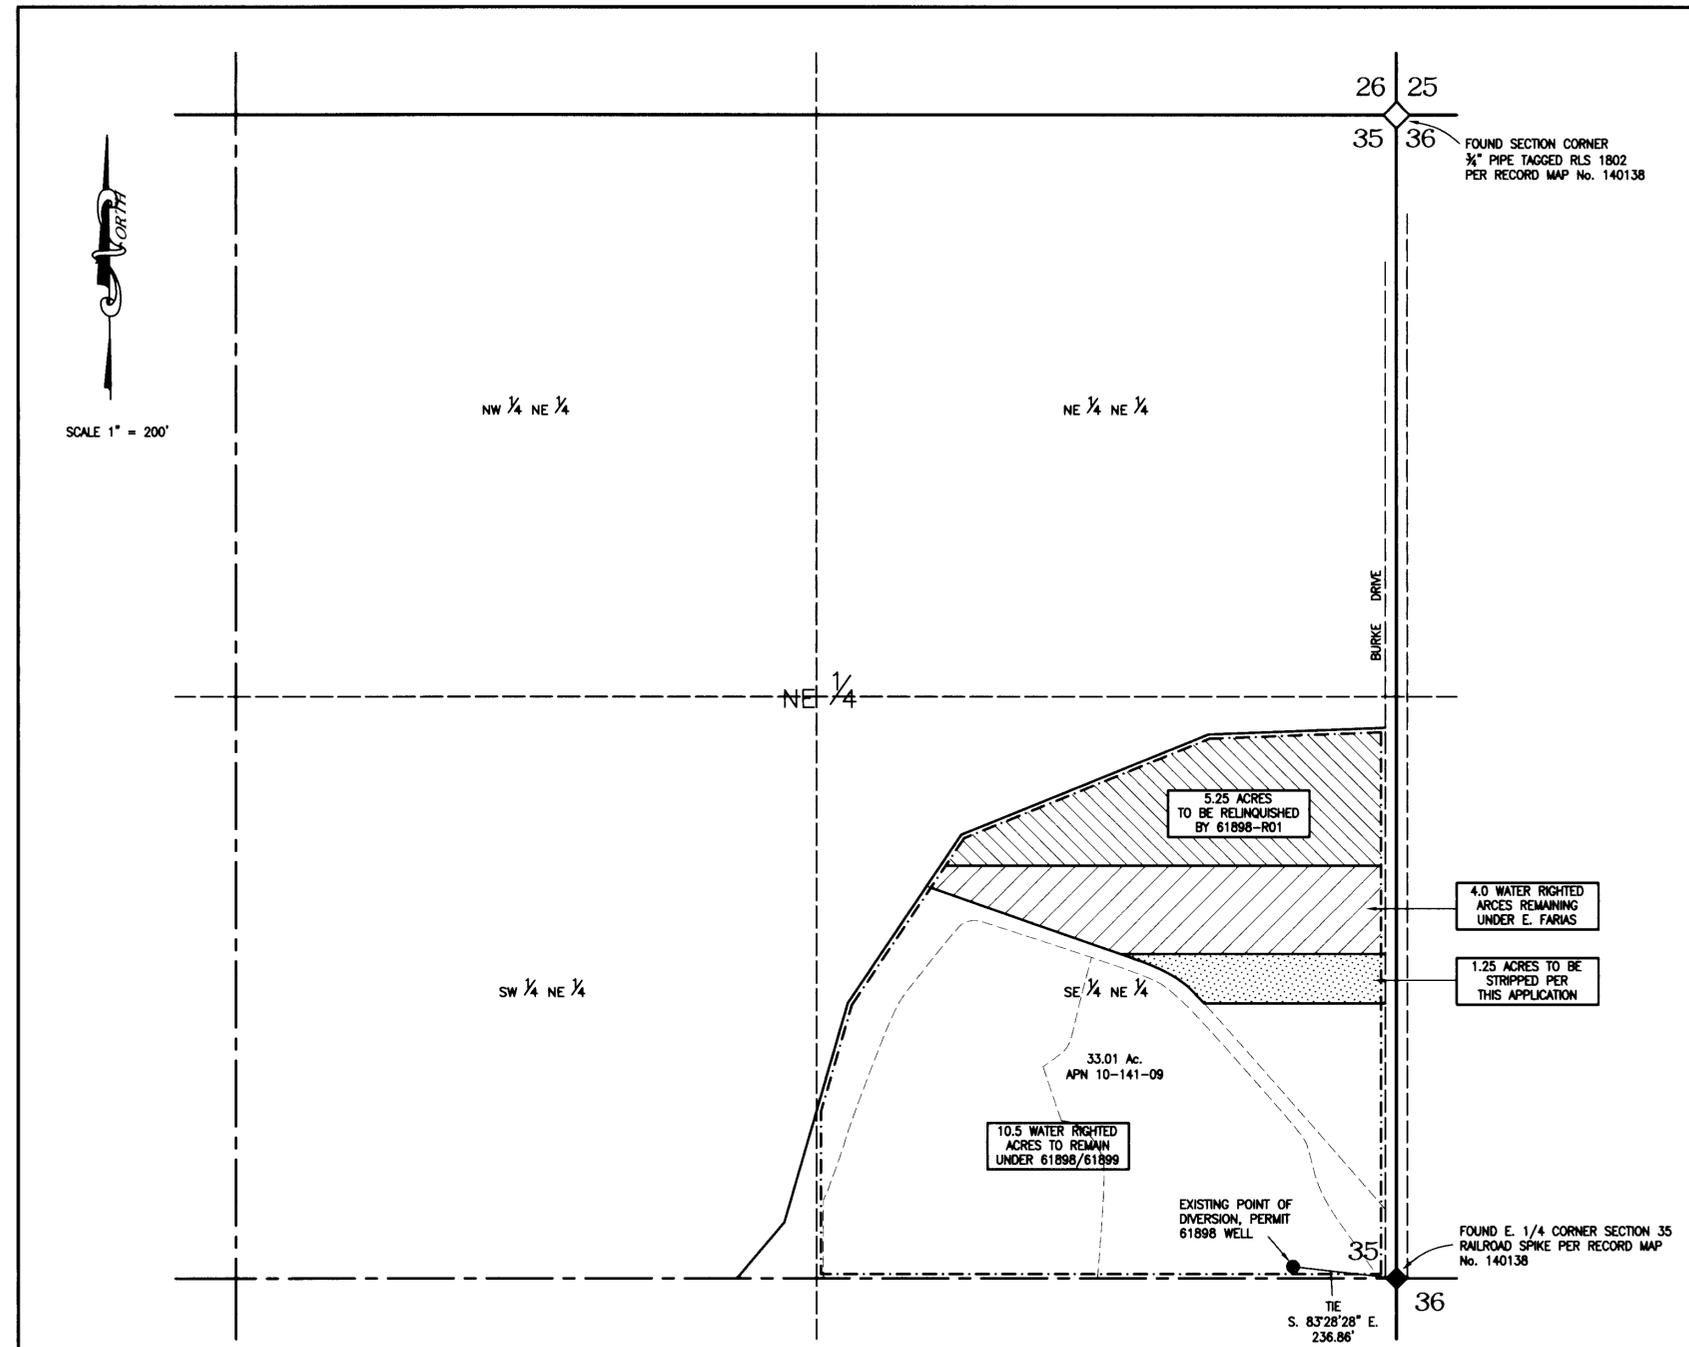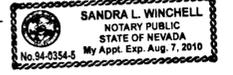

EXISTING POINT OF DIVERSION AND PLACE OF USE
 PORTION OF SE 1/4 NE 1/4 SECTION 35, T. 12 N., R. 23 E., M.D.B.& M.

- LEGEND**
- - - - - EXISTING PLACE OF USE (21 ACRES)
 - EXISTING POINT OF DIVERSION PERMIT 61898
 - ◇ FOUND SECTION CORNER PER APPLICATION MAP 61898
 - ◆ FOUND 1/4 SECTION CORNER PER APPLICATION MAP 61898
 - [Hatched Box] 5.25 ACRES TO BE RELINQUISHED PER 61898-R01
 - [Dotted Box] 4.0 WATER RIGHTED ACRES REMAINING UNDER E. FARIAS
 - [Stippled Box] 1.25 ACRES TO BE STRIPPED PER THIS APPLICATION

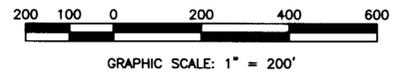

SHEET 2 OF 2



<p>STATE ENGINEER'S USE</p> <p style="text-align: right;">75955</p> <div style="border: 1px solid black; padding: 5px; width: fit-content; margin: 0 auto;"> <p>FILED JUN 26 2007 STATE ENGINEER'S OFFICE</p> </div> <p style="text-align: right;">09:41 AM 06/26/07</p>	<p>MAP</p> <p>TO ACCOMPANY APPLICATION TO CHANGE THE POINT OF DIVERSION & PLACE OF USE OF A PORTION OF WATER AS APPROPRIATED UNDER PERMIT 61898</p> <p>FOR: IRRIGATION PURPOSES BY: NAT & KAREN LOMMORI FROM: UNDERGROUND SOURCE</p> <p style="text-align: center;">LYON COUNTY NEVADA</p>
---	--

75955