



FOR CONTINUATION SEE SHEET #2

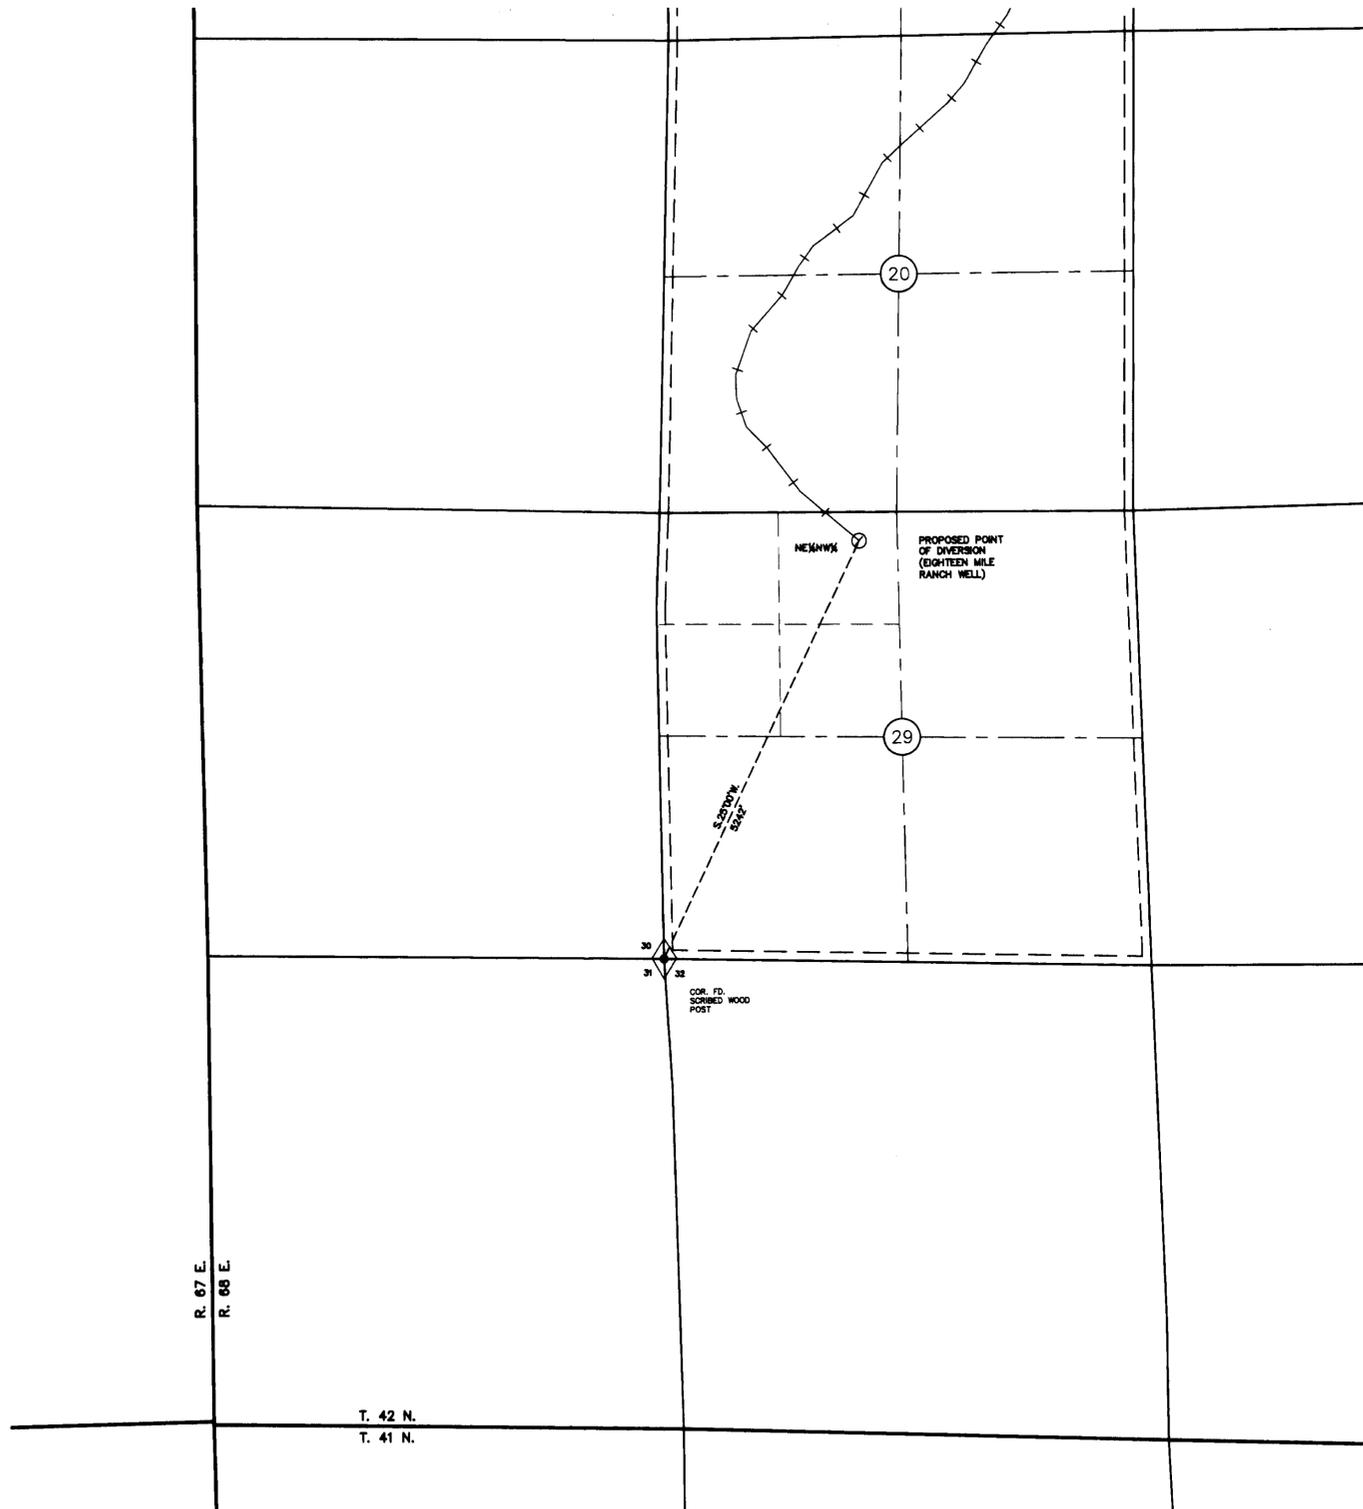

SURVEYOR'S CERTIFICATE

STATE OF NEVADA
SS.
COUNTY OF ELKO

I, WILLIAM A. NISBET, BEING FIRST DULY SWORN, DEPOSE AND SAY THAT THIS MAP, CONSISTING OF TWO SHEETS, HAS BEEN CORRECTLY DRAWN TO THE DESIGNATED SCALE FROM FIELD NOTES OF A SURVEY MADE BY ME, OR UNDER MY SUPERVISION AND DIRECTION, ON THE 11TH DAY OF JUNE, 2007; THAT IT TRULY AND CORRECTLY REPRESENTS THE PROPOSED LOCATION AND EXTENT OF THE WORKS USED TO DIVERT WATER FROM EIGHTEEN MILE RANCH WELL IN ELKO COUNTY, BY WALKER-WINECUP-GAMBLE, INC., FOR STOCK WATERING PURPOSES. THAT THE PROPOSED POINT OF DIVERSION, THE APPROXIMATE LOCATION AND SIZE OF THE DIVERTING CHANNEL OR OTHER CONDUIT, THE PLACE AND MANNER OF USE, AND THE LOCATION AND NAMES OF ALL OTHER WORKS OR STREAMS WHICH ARE CROSSED BY, OR CONNECTED WITH, THE SAID WORKS, ARE FULLY AND CORRECTLY DESIGNATED THEREON.

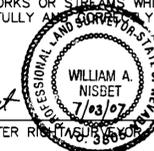

William A. Nisbet
WILLIAM A. NISBET, STATE WATER RIGHT AGENT

NOTARY PUBLIC CERTIFICATE

STATE OF NEVADA
COUNTY OF ELKO

SUBSCRIBED AND SWORN TO BEFORE ME THIS 3 DAY OF July 2007,
BY WILLIAM A. NISBET.

CoraLee Griswold
NOTARY PUBLIC IN AND FOR ELKO COUNTY, NEVADA



BASIS of BEARINGS: MAGNETIC, VAR. 15 1/2' E.

LEGEND

- SPRING
- ◇ SECTION CORNER
- PLACE OF USE
- - - QUARTER SECTION
- SECTION LINE
- |— PIPE LINE

T.42N.. R.68E.
M.D.M.

0 500 1000 2000
SCALE: 1"=1000'

STATE ENGINEER'S USE


FILED
JUL 09 2007
STATE ENGINEER'S OFFICE

MAP TO ACCOMPANY APPLICATION TO APPROPRIATE WATER



for
by
from
in
STOCK WATERING purposes
WALKER-WINECUP-GAMBLE, INC.
an UNDERGROUND source
ELKO COUNTY

W07008

CHILTON Engineering and Surveying, LTD
 (775) 738-9171 421 Court Street Elko, Nevada 89801
 W07008 1/2

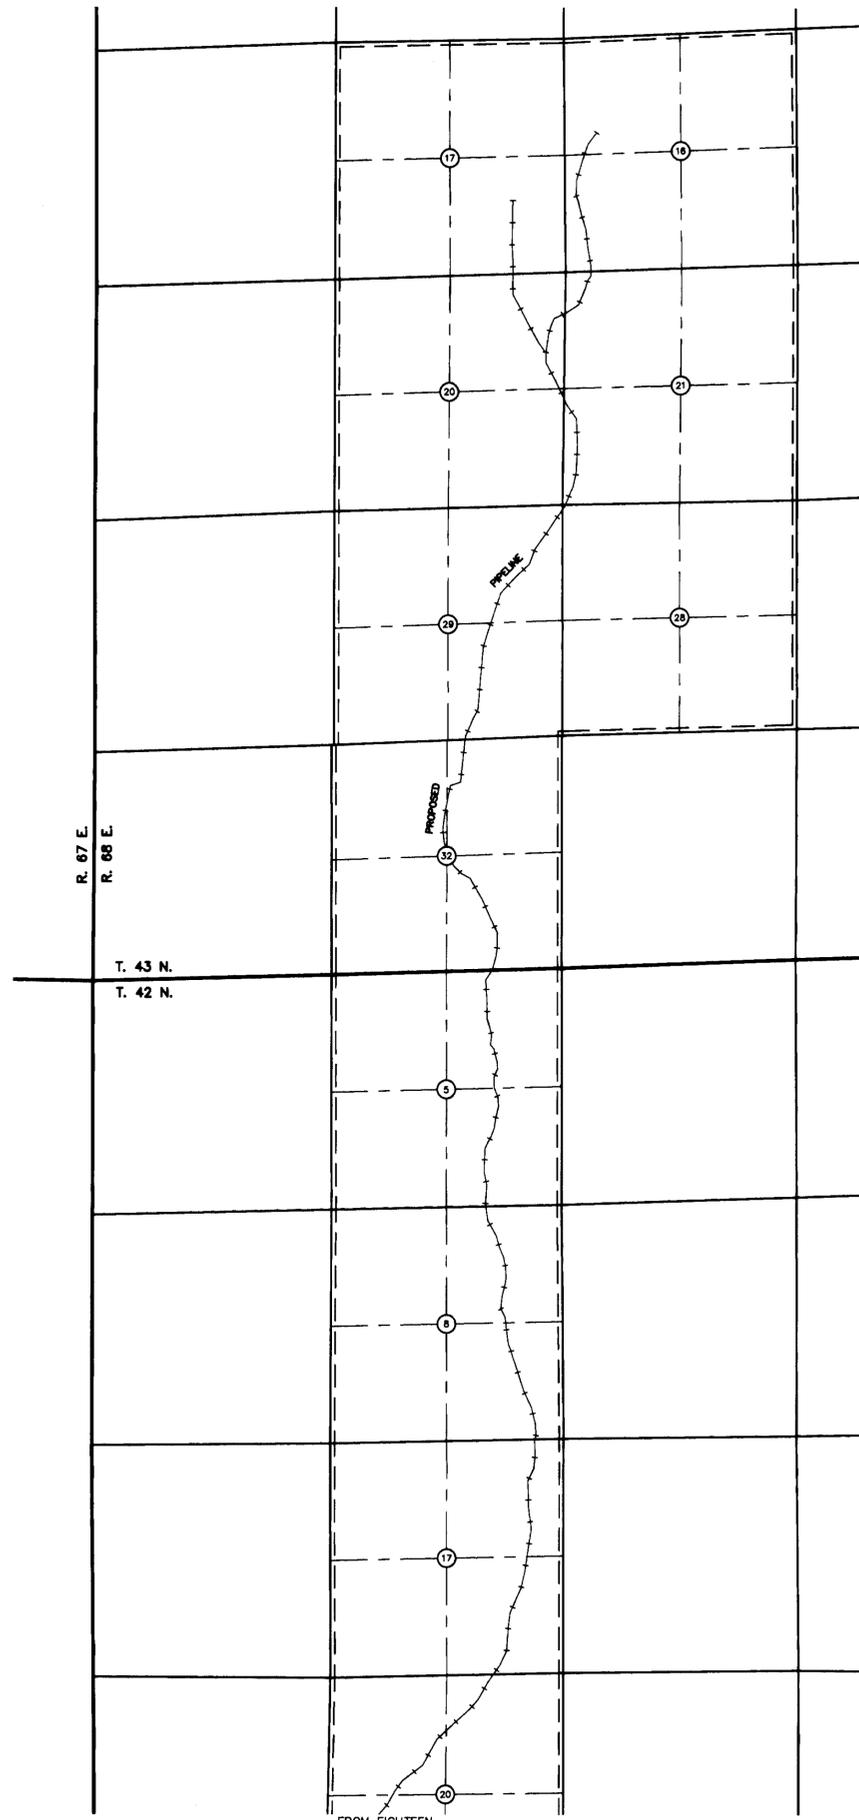


FOR CONTINUATION SEE ADJOINING MAP SEGMENT, THIS SHEET

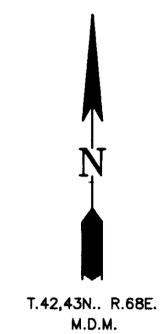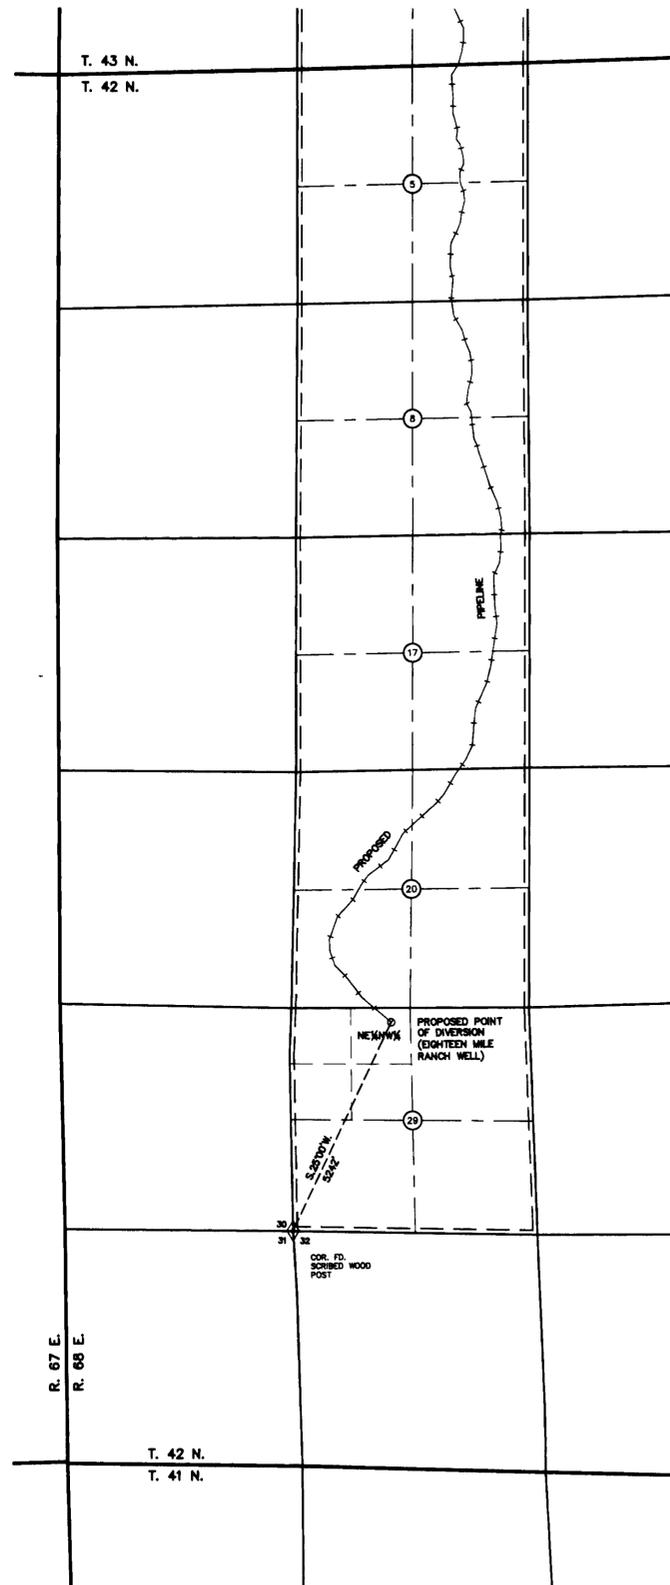

BASIS of BEARINGS: MAGNETIC, VAR. 15 1/2' E.

- LEGEND**
- SPRING
 - ◇ SECTION CORNER
 - PLACE OF USE
 - - - QUARTER SECTION
 - SECTION LINE
 - PIPE LINE

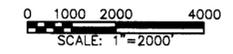

DATE	2/2
BY	CHILTON
CHECKED	NEVINS
DATE	2/2
BY	CHILTON
CHECKED	NEVINS
DATE	2/2

CHILTON Engineering and Surveying, LTD
 (75) 728-9221 421 Court Street Elko, Nevada 89801 W07008 2/2

STATE ENGINEER'S USE

FILED
 JUL 09 2007
 STATE ENGINEER'S OFFICE

MAP TO ACCOMPANY APPLICATION TO APPROPRIATE WATER
 for STOCK WATERING purposes
 by WALKER-WINECUP-GAMBLE, INC.
 from an UNDERGROUND source
 in ELKO COUNTY

W07008

75964