

STATE OF NEVADA)
)SS.
 COUNTY OF WASHOE)

I, STEVEN N BELL, BEING FIRST DULY SWORN, DEPOSE AND SAY THAT SITE INSPECTIONS HAVE BEEN MADE BY ME, OR UNDER MY SUPERVISION AND DIRECTION, BETWEEN AUGUST 8 2007 AND AUGUST 9 2007 ; THAT THE LOCATION OF EACH REFERENCE MONUMENT HAS BEEN VERIFIED BY SITE INSPECTION; THAT THE POINT OF DIVERSION AND PLACE OF USE SITES HAVE BEEN INSPECTED; THAT THIS MAP CONSISTING OF SHEETS NUMBERED FROM 1 TO 1, INCLUSIVE, HAS BEEN CORRECTLY DRAWN TO THE DESIGNATED SCALE FROM SURVEYING CALCULATION NOTES PREPARED BY ME, OR UNDER MY SUPERVISION AND DIRECTION, RELYING UPON ANALYSIS OF RECORDED SURVEY MAPS AND OTHER RECORDED SURVEYING DOCUMENTS IN THE OFFICE OF THE CHURCHILL COUNTY RECORDER; THAT THIS MAP TRULY AND CORRECTLY REPRESENTS THE PROPOSED LOCATION AND EXTENT OF THE WORKS USED TO DIVERT WATER FROM AN UNDERGROUND SOURCE, IN CHURCHILL COUNTY, NEVADA BY NEVENTURES INC., FOR QUASI MUNICIPAL AND DOMESTIC USES. THAT THE PROPOSED POINT OF DIVERSION, THE APPROXIMATE LOCATION AND SIZE OF THE DIVERTING CHANNEL OR OTHER CONDUIT, ALL RESERVOIRS OR BASIN, THE LOCATION AND NAMES FOR ALL OTHER WORKS WHICH WILL CROSS OR CONNECT WITH THE PROPOSED WORKS, AND THE BOUNDARY OF ALL LANDS, SHOWING BY 40-ACRE SUBDIVISIONS THE AREAS PROPOSED TO BE SERVED, ARE FULLY AND CORRECTLY DESIGNATED THEREON.


NEVENTURES INC.
 APPLICANT

Steven N Bell
 STEVEN N. BELL
 STATE WATER RIGHT SURVEYOR No. 1137



SUBSCRIBED AND SWORN TO BEFORE ME
 THIS 16th DAY OF August 2007.
 NOTARY PUBLIC IN AND FOR WASHOE COUNTY, NEVADA

Lytle Laird 8/16/07
 NOTARY PUBLIC DATE


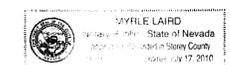


POINT OF DIVERSION
 THE POINT OF DIVERSION IS AN UNDERGROUND SOURCE LOCATED AT A BEARING OF N 09°49'55" W AT A DISTANCE OF 2667.00 FEET FROM THE SOUTHEAST CORNER OF SECTION 21, T 19 N., R 28 E. M.D.B. & M.

PLACE OF USE
 THE PLACE OF USE IS PORTIONS OF THE SE NE, SW NE, NE SE, SE SE, OF SECTION 21, T19N, R28E, M.D.B.& M.,
 PORTIONS OF THE NW SW, NE SW, SE SW, SW SW, SE NW
 OF SECTION 22, T19N, R28E, M.D.B.& M.,
 AND PORTIONS OF THE NE NW OF SECTION 27, T19N, R28E, M.D.B.& M.

REFERENCES
 RECORD OF SURVEY FOR NEVENTURES INC., DOCUMENT NO. 351820, DATED MAY 13, 2003, OFFICIAL RECORDS OF CHURCHILL COUNTY.


BASIS OF BEARINGS
 BASIS OF BEARINGS FOR THIS SURVEY IS IDENTICAL TO THAT RECORD OF SURVEY FOR NEVENTURES INC., DOCUMENT NO. 351820, DATED MAY 13, 2003, OFFICIAL RECORDS OF CHURCHILL COUNTY.

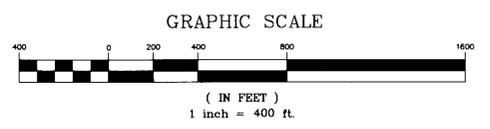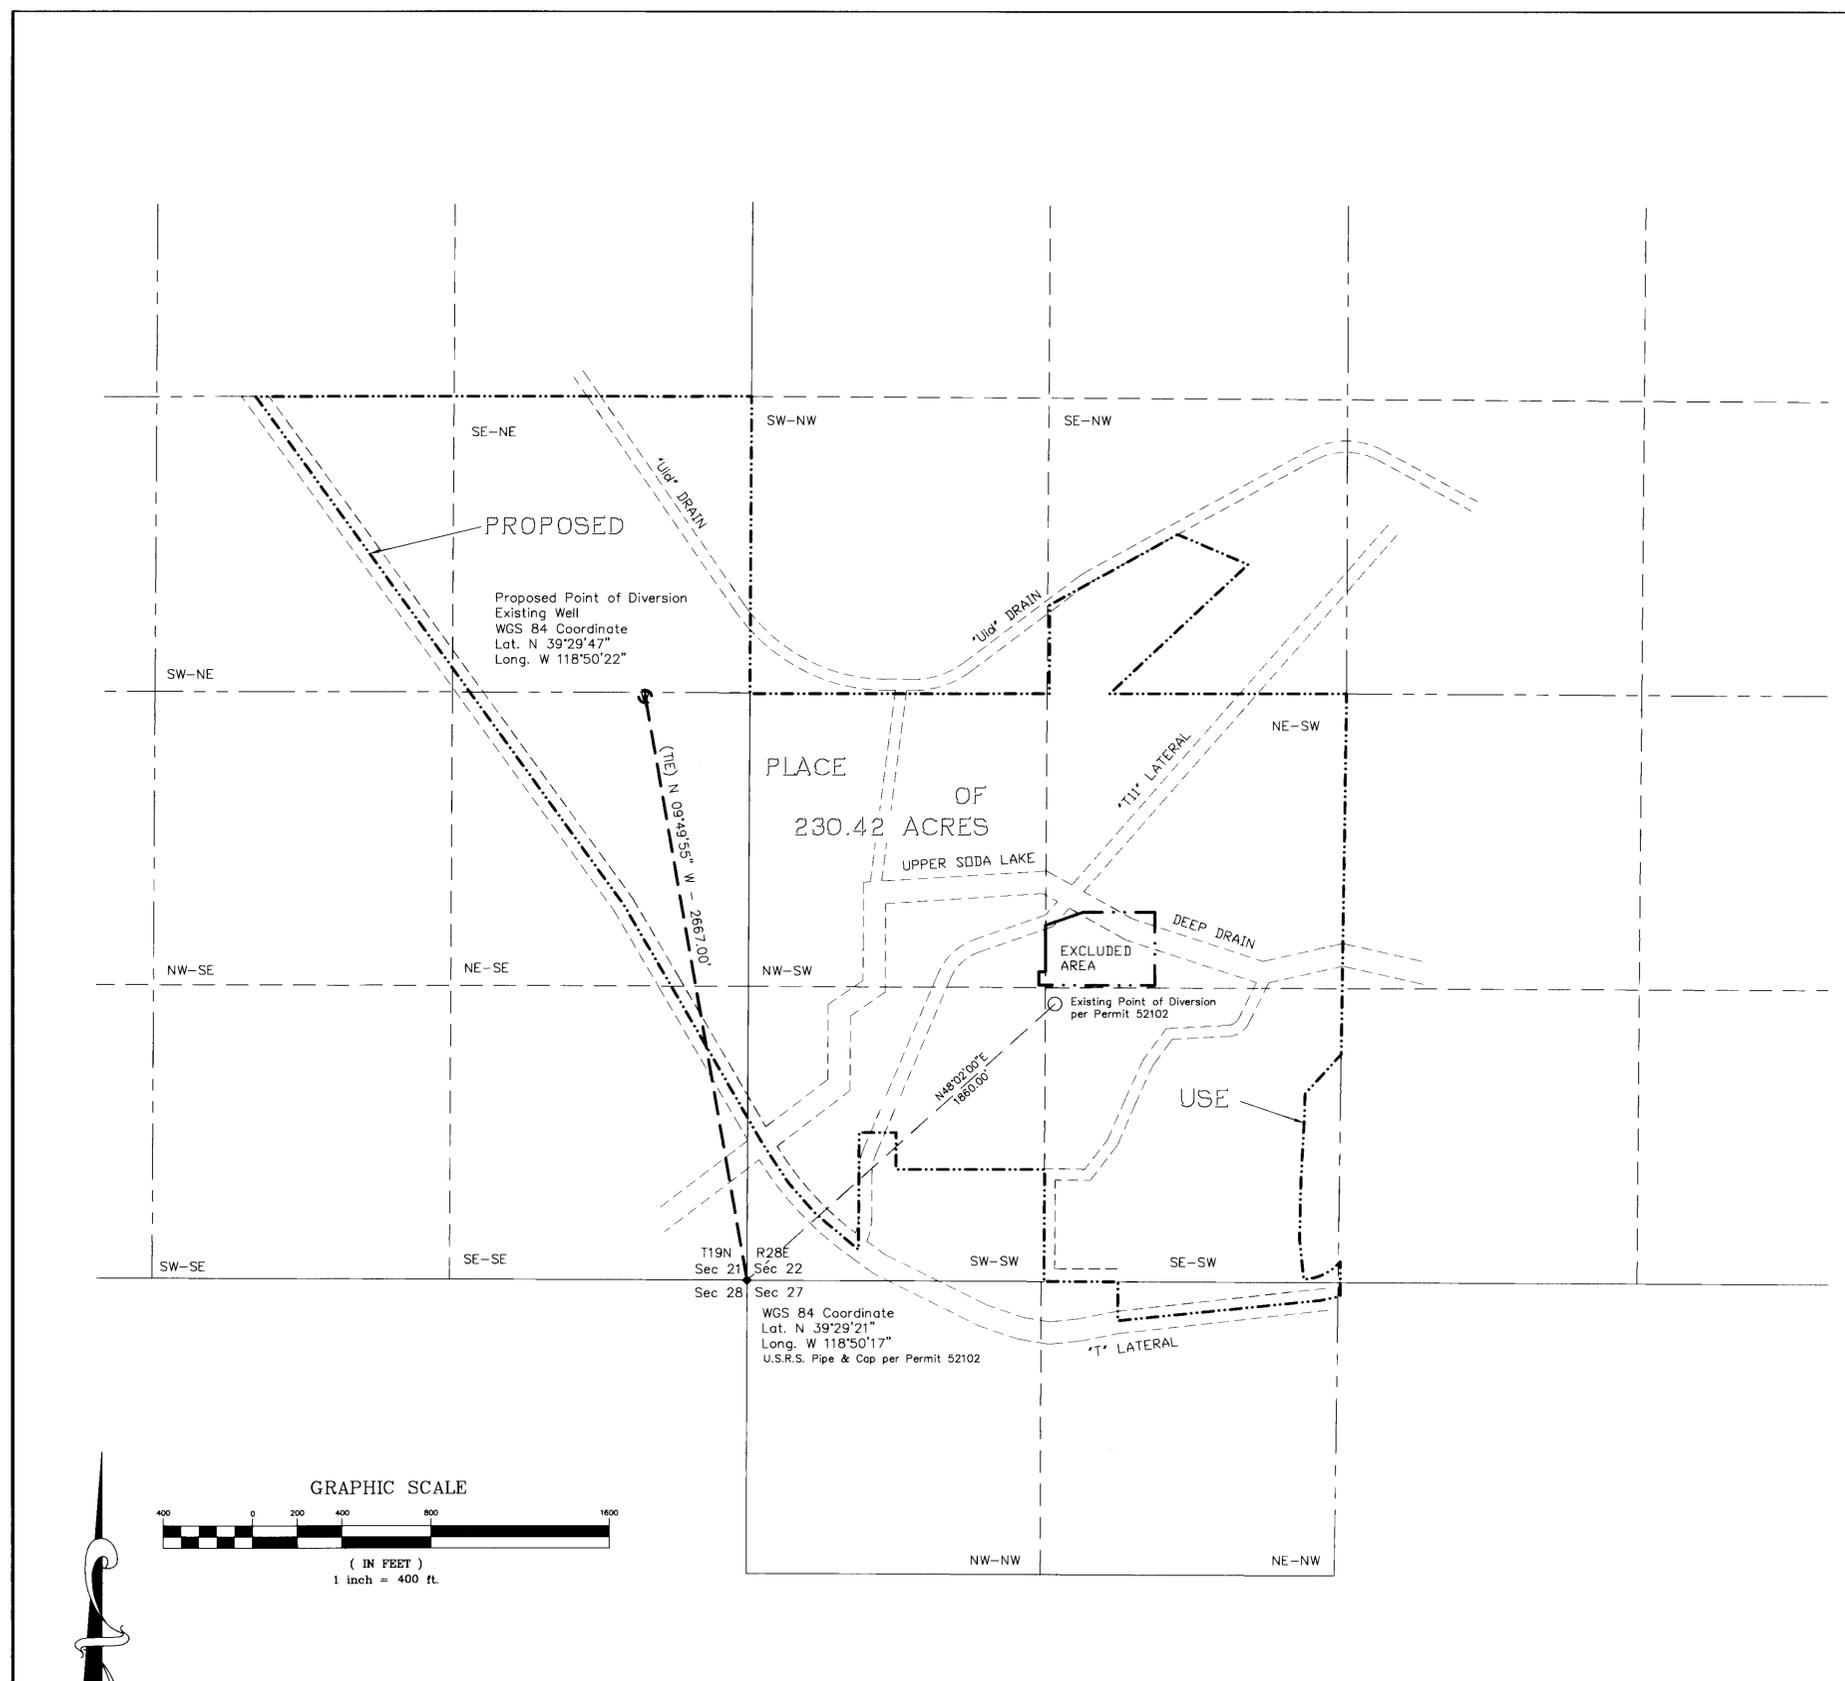

LEGEND
 FLOW OF TCID DRAINAGE
 PROPOSED PLACE OF USE

Engineering & Planning
 1410 Greg Street, Suite 403
 Sparks, Nevada 89431
 (775) 324-2663
 Fallon (775) 423-8701

STATE ENGINEER'S USE

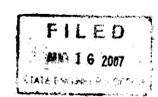

MAP TO ACCOMPANY APPLICATION TO
 CHANGE THE PLACE OF USE AND
 POINT OF DIVERSION
 QUASI-MUNICIPAL AND DOMESTIC (S)

BY: NEVENTURES, INC.
 FROM: UNDERGROUND SOURCE
 IN: CHURCHILL COUNTY