

N 1/2 OF SECTION'S 22 & 23 AND SECTION 14
T.10 S., R.47 E., M.D.B.&M., NYE COUNTY, NEVADA

NW COR SECTION-14
FOUND MOUND OF
ROCKS & NOTCHED
ROCK PER B.L.M.
NOTES 10 11

W 1/16 COR
SEC. 14/10
(SET NAIL)

N 1/4 COR
SECTION-14
FOUND MOUND OF
ROCKS W/ "1/4"
SCRIBED ON ROCK
PER B.L.M. NOTES

NE COR
SECTION-14
FOUND MOUND OF
ROCKS PER B.L.M.
NOTES 11 12

BASIS OF BEARING

WELL REFERENCE:

- EXISTING 12" WELL CASING, P.O.D. FOR EXISTING ABROGATED PERMIT # 42473, 400 AFA (A.O.F.) P.O.D./P.O.U. RE-APPLIED FOR PER THIS NEW APPLICATION FOR 200 AFA
ALSO, EXISTING TIE TO P.O.D. WAS INCORECT, REVISED ON THIS APPLICATION
- EXISTING 12" WELL CASING, P.O.D. FOR EXISTING CANCELLED PERMIT # 61704, 400 AFA (A.O.F.) P.O.D./P.O.U. RE-APPLIED FOR PER THIS NEW APPLICATION FOR 200 AFA
ALSO, EXISTING TIE TO P.O.D. WAS INCORECT, REVISED ON THIS APPLICATION

PROPOSED PLACE OF USE FOR ALL APPLICATION'S / EXCEPT STOCK WATERING A.P.N.# 18-041-02 PORTION'S OF SECTION 14 360 ACRES +/-

SURVEYOR'S CERTIFICATE:

STATE OF NEVADA }
COUNTY OF NYE } SS

I, DAVID A. RICHARDS, BEING FIRST DULY SWORN, DEPOSE AND SAY THAT THIS MAP, CONSISTING OF 2 SHEET, NUMBERED SHEET 1 OF 2, HAS BEEN CORRECTLY DRAWN TO THE DESIGNATED SCALE FROM FIELD NOTES OF A SURVEY MADE BY ME, OR UNDER MY SUPERVISION AND DIRECTION, BETWEEN THE 13 TH OF MARCH, 2007 AND THE 14 TH OF MARCH, 2007; THAT IT TRULY AND CORRECTLY REPRESENTS THE PROPOSED LOCATION AND EXTENT OF THE WORKS USED TO DIVERT WATER FROM UNDERGROUND, IN THE COUNTY OF NYE, STATE OF NEVADA, BY BEATTY CATTLE COMPANY, LLC FOR IRRIGATION AND STOCK WATERING USE PURPOSES THAT THE PROPOSED PLACE OF USE, THE APPROXIMATE LOCATION AND SIZE OF THE DIVERTING CHANNEL OR OTHER WORKS OR STREAMS WHICH ARE CROSSED BY, OR CONNECTED WITH THE SAID WORKS, ARE FULLY AND CORRECTLY DESIGNATED THEREON.

David A. Richards June 28, 2007
DAVID A. RICHARDS, NEVADA PLS No. 10026
WATER RIGHT SURVEYOR No. 1068



SUBSCRIBED AND SWORN TO BEFORE ME

THIS 28th DAY OF June 2007

Kelli Hartwick

NOTARY PUBLIC IN AND FOR Nye County, NV

MY COMMISSION EXPIRES December 10, 2007





REFERENCE

- G.L.O. RECTANGLER SURVEY PLAT- T.10S.,R.47E. FILED IN RENO, NEVADA- DATED 5-19-1910

BASIS OF BEARING

S 89°41'W BEING THE BEARING OF THE NORTH LINE OF THE NORTHEAST 1/4 OF SECTION-14 T.10 S., R.47 E. M.D.B.& M., NYE COUNTY, NEVADA AS SHOWN ON "G.L.O. RECTANGLER SURVEY PLAT" FILED IN THE SURVEYOR GENERAL'S OFFICE IN RENO, NEVADA ON MAY 19, 1910.

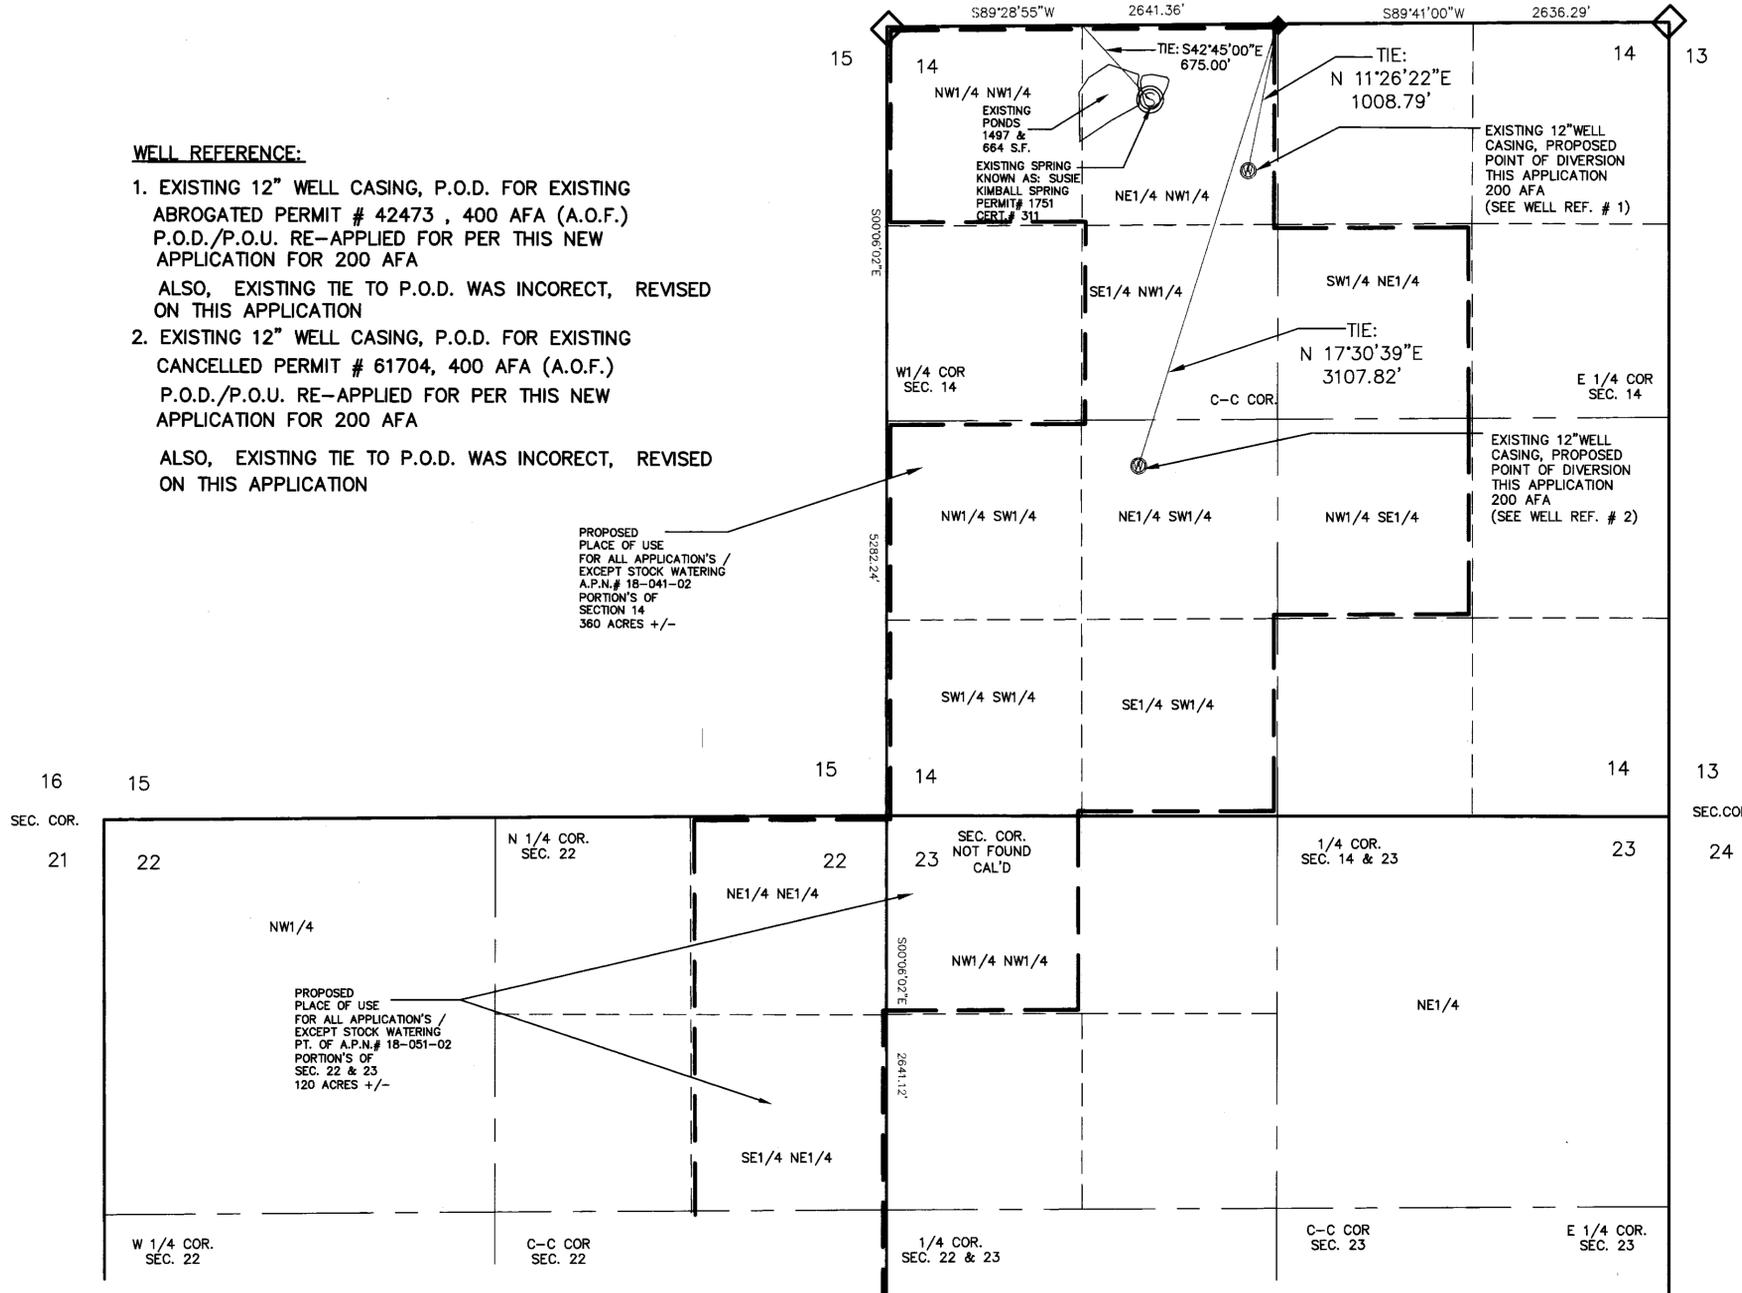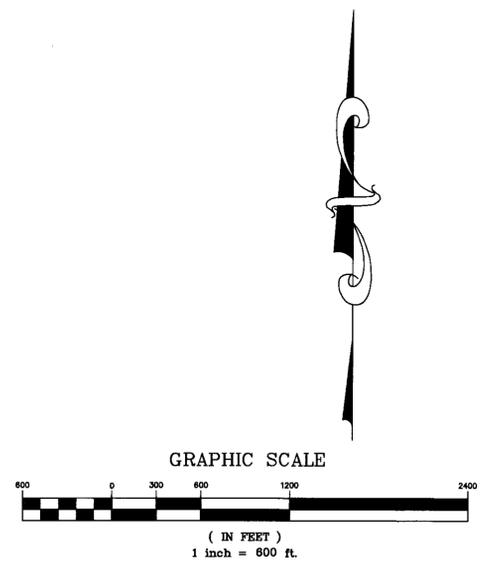

NOTE: SEE SHEET 2 OF 2

CIVILWISE SERVICES
1240 E STATE ST STE 101, PAHRUMP, NEV. 89048 (775) 751-1413

MAP IN SUPPORT OF
APPLICATION'S TO APPROPRIATE
WATER FOR
IRR. AND STK. WATERING USE PURPOSES

NYE COUNTY, NEVADA
FOR BEATTY CATTLE COMPANY, LLC

SCALE: 1" = 600'
SHEET 1 OF 2
JOB NUMBER: 0107-191

STATE ENGINEER'S USE: 76115-76123

FILED
AUG 03 2007
STATE ENGINEER'S OFFICE

MAP TO ACCOMPANY APPLICATION'S TO APPROPRIATE WATER FOR IRRIGATION AND STOCK WATERING USE PURPOSES

BY: BEATTY CATTLE COMPANY, LLC
FROM "UNDERGROUND"
IN NYE COUNTY, NEVADA

S 1/2 OF SECTION'S 22 & 23 AND SECTION'S 27 & 28
T.10 S., R.47 E., M.D.B.&M., NYE COUNTY, NEVADA

SURVEYOR'S CERTIFICATE:

STATE OF NEVADA }
COUNTY OF NYE } SS

I, DAVID A. RICHARDS, BEING FIRST DULY SWORN, DEPOSE AND SAY THAT THIS MAP, CONSISTING OF 2 SHEET, NUMBERED SHEET 2 OF 2, HAS BEEN CORRECTLY DRAWN TO THE DESIGNATED SCALE FROM FIELD NOTES OF A SURVEY MADE BY ME, OR UNDER MY SUPERVISION AND DIRECTION, BETWEEN THE 13 TH OF MARCH, 2007 AND THE 14 TH OF MARCH, 2007; THAT IT TRULY AND CORRECTLY REPRESENTS THE PROPOSED LOCATION AND EXTENT OF THE WORKS USED TO DIVERT WATER FROM UNDERGROUND, IN THE COUNTY OF NYE, STATE OF NEVADA, BY BEATTY CATTLE COMPANY, LLC FOR IRRIGATION AND STOCK WATERING USE PURPOSES THAT THE PROPOSED PLACE OF USE, THE APPROXIMATE LOCATION AND SIZE OF THE DIVERTING CHANNEL OR OTHER WORKS OR STREAMS WHICH ARE CROSSED BY, OR CONNECTED WITH THE SAID WORKS, ARE FULLY AND CORRECTLY DESIGNATED THEREON.

David A. Richards June 28, 2007
DAVID A. RICHARDS, NEVADA PLS 10028
WATER RIGHT SURVEYOR No. 1068



SUBSCRIBED AND SWORN TO BEFORE ME
THIS 28th DAY OF June, 2007.
Kelli Hartwick
NOTARY PUBLIC IN AND FOR Nye County, NV
MY COMMISSION EXPIRES December 10, 2007.




REFERENCE

- G.L.O. RECTANGLER SURVEY PLAT-T.10S. R. 47 E. FILED IN RENO, NEVADA DATED 5-19-1910
- PARCEL MAP DOCUMENT NO. 537468 RECORDED 6-18-2002

BASIS OF BEARING


S 89°41' W BEING THE BEARING OF THE NORTH LINE OF THE NORTHEAST 1/4, SEC-14, T.10 S., R.47 E.M.D.B.& M., NYE COUNTY, NEVADA AS SHOWN ON G.L.O. RECTANGLER SURVEY PLAT FILED IN THE SURVEYOR GENERAL'S OFFICE IN RENO, NEVADA ON 5-19-1910

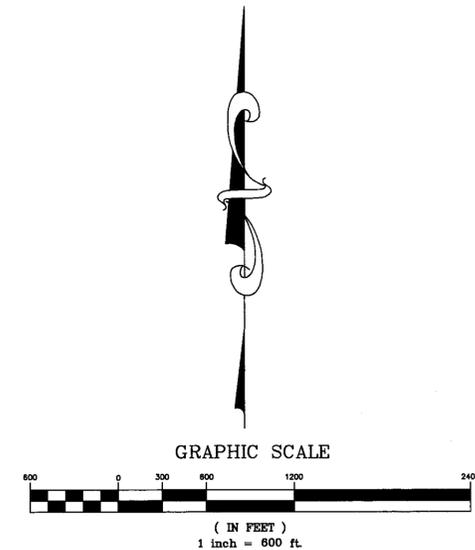

NOTE: SEE SHEET 1 OF 2

SPRING REFERENCE:

- Existing unnamed "Spring #1" new application for Stock Watering @20.00 AFA for approximately 500 head of cattle, P.O.D. within the NW1/4 of the NW1/4 of Section. 27, T.10S.,R.47E.,M.D.B.&M.
- Existing unnamed "Spring #2" new application for Irrigation @ 200 AFA consisting of several sources within a 200' radius of the P.O.D. which is within the NW1/4 of the NW1/4 of Section. 27, T.10S., R.47E., M.D.B.& M.
- Existing unnamed "Spring #3" (same location as canceled Permit # 42471 for 300 AFA, A.O.F.) new application for Irrigation @ 300 AFA consisting of several sources within a 300' radius of the P.O.D. which is within the SW1/4 of the NW1/4 of Section 27, T.10S., R.47 E., M.D.B.& M.
- Existing unnamed "Spring #4" new application for Irrigation and Domestic @ 200 AFA consisting of several sources within a 300' radius of the P.O.D. which is within the NW1/4 of the SW1/4 of Section 27, T.10S., R.47E., M.D.B.& M.
- Existing unnamed "Spring #5" new application for Irrigation @ 200 AFA consisting of several sources within a 200' radius of the P.O.D. which is within the NE1/4 of the SW1/4 of Section 27, T.10S., R.47 E., M.D.B.& M. (existing pond at proposed P.O.D. site, as shown)
- Existing unnamed "Spring #6" (same location as canceled Permit # 42472 for 100 AFA, A.O.F.) new application for Irrigation @ 100 AFA and new application for stock watering @ 20.00 A.F.A. consisting of several sources within a 100 radius of the P.O.D. which is within the SE1/4 of the SW1/4 of Section 27, T.10S., R.47E., M.D.B.& M. (existing pond at proposed P.O.D. site, as shown)

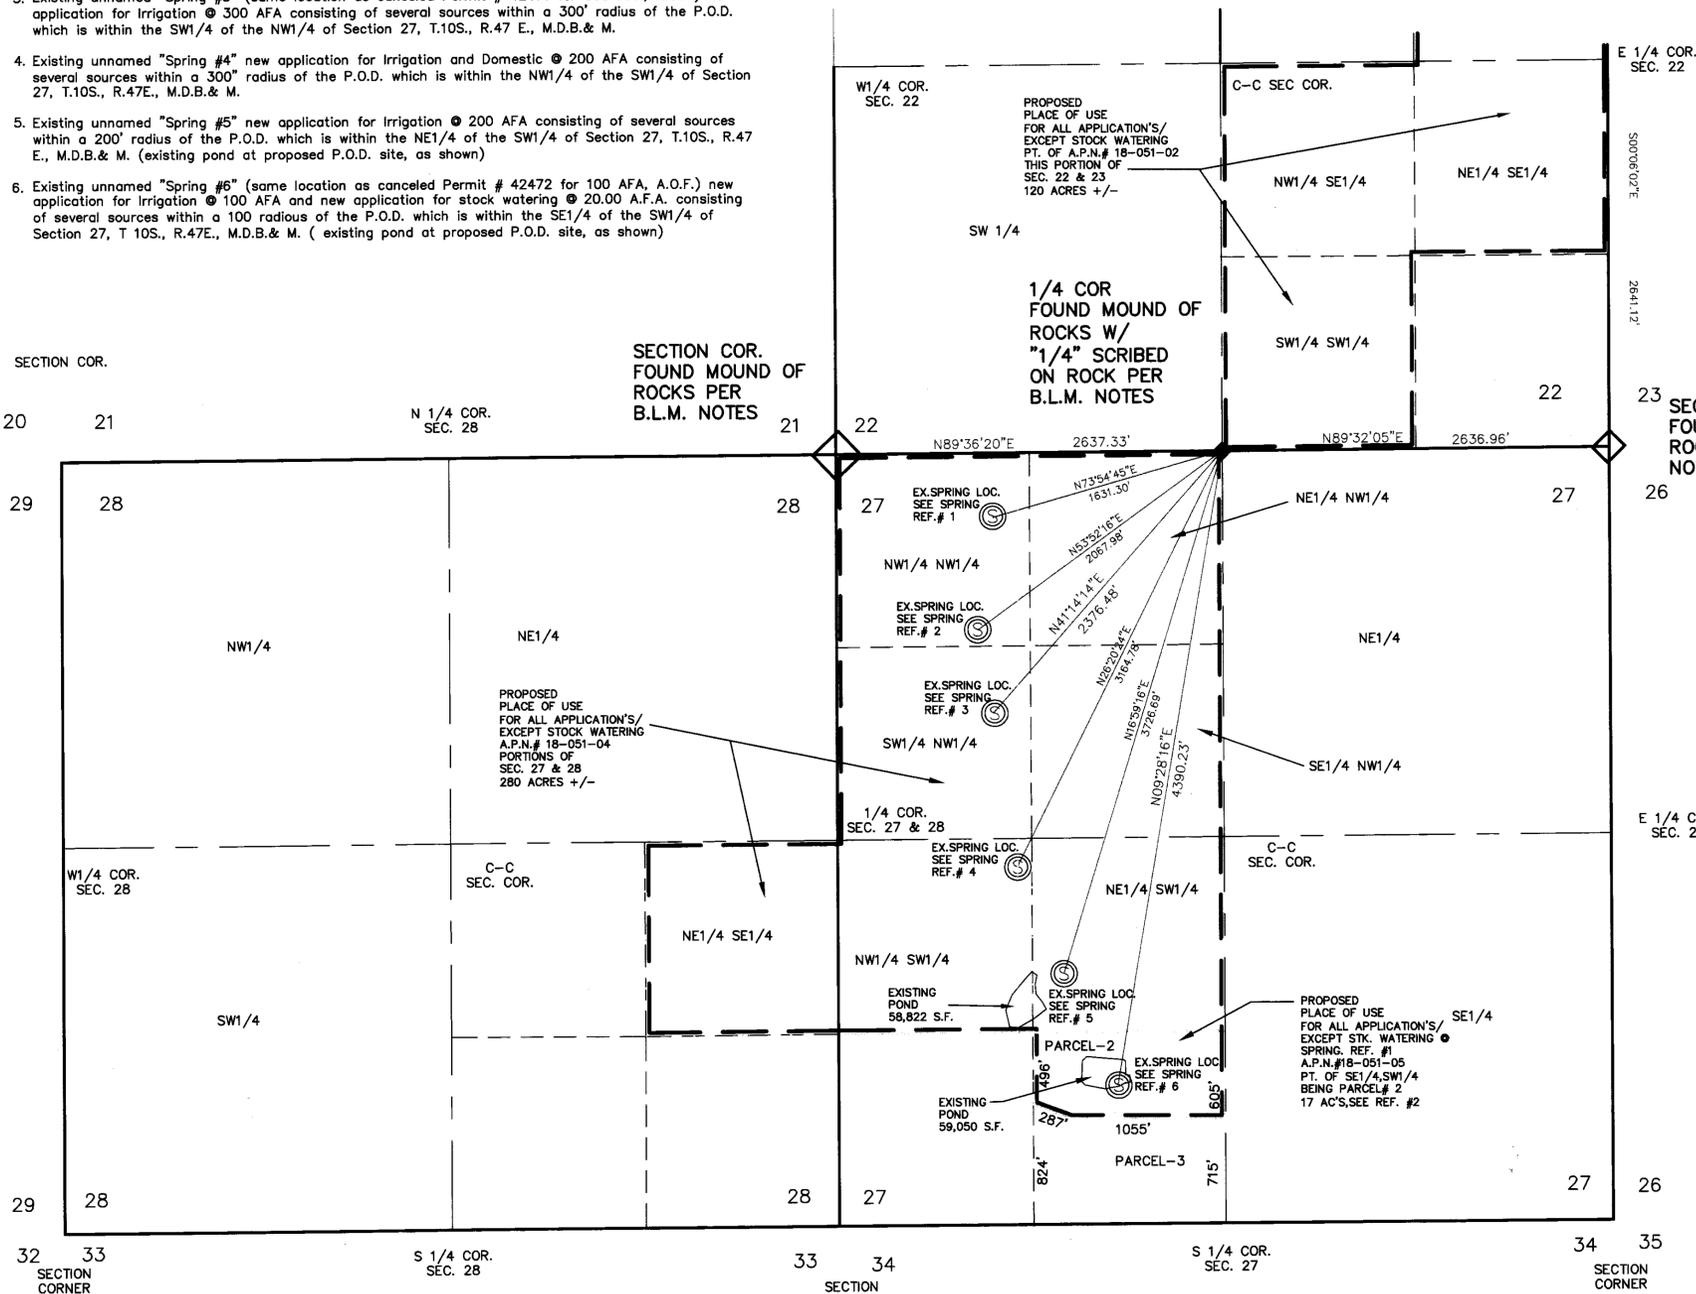

CIVIL WISE SERVICES
1240 E STATE ST STE 101, PAHRUMP, NEV. 89048 (775) 751-1413

MAP IN SUPPORT OF
APPLICATION TO APPROPRIATE
WATER
FOR IRRIGATION & STOCK WATERING

NYE COUNTY, NEVADA
BEATTY CATTLE COMPANY, LLC

SCALE: 1" = 600'
SHEET 2 OF 2
JOB NUMBER: 0107-192

STATE ENGINEER'S USE:

1. SW1/4 SW1/4 of Sec. 22 is mis labeled. Should read SW1/4 SE1/4 of Sec. 22.

FILED
AUG 13 2007
STATE ENGINEER'S OFFICE

MAP TO ACCOMPANY APPLICATION'S
TO APPROPRIATE WATER
FOR IRRIGATION AND STOCK WATERING
USE PURPOSES
BY: BEATTY CATTLE COMPANY, LLC
FROM: SPRINGS
IN NYE COUNTY, NEVADA