


STATE OF NEVADA, }
 COUNTY OF ELKO } SS.

I, NORMAN M ROCKWELL, BEING DULY SWORN, DEPOSE AND SAY THAT THIS MAP, CONSISTING OF 1 SHEET, HAS BEEN CORRECTLY DRAWN TO THE DESIGNATED SCALE FROM A GLOBAL POSITIONING SYSTEM (G.P.S.) SURVEY MADE BY ME, OR UNDER MY SUPERVISION AND DIRECTION, ON 1 MAY 2007, THAT IT TRULY AND CORRECTLY REPRESENTS THE PROPOSED LOCATION AND EXTENT OF THE WORKS USED TO DIVERT WATER FROM BROWNE WELL, IN ELKO COUNTY, BY HAROLD ROTHER FARMS, INC. FOR STOCKWATER PURPOSES. THAT THE EXISTING POINT OF DIVERSION, THE PLACES OF USE, AND THE LOCATION AND NAMES OF ALL OTHER WORKS OR STREAMS WHICH ARE CROSSED BY, OR CONNECTED WITH SAID WORKS ARE FULLY AND CORRECTLY DESIGNATED THEREON.




SUBSCRIBED AND SWORN TO BEFORE ME THIS 25th DAY OF July, 2007

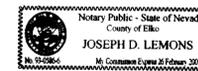


NOTARY PUBLIC IN AND FOR ELKO COUNTY, NEVADA.
 MY COMMISSION EXPIRES 26 Feb, 2009

BASIS OF BEARING WAS DETERMINED FROM THE INVERSE BETWEEN GEOGRAPHIC COORDINATES AND IS REFERENCED TO THE TRUE MERIDIAN. GEOGRAPHIC COORDINATE VALUES (NAD 83) WERE OBTAINED BY DIRECT G.P.S. OBSERVATIONS. G.P.S. COORDINATE VALUES HAVE AN ACCURACY OF ±3 METERS.

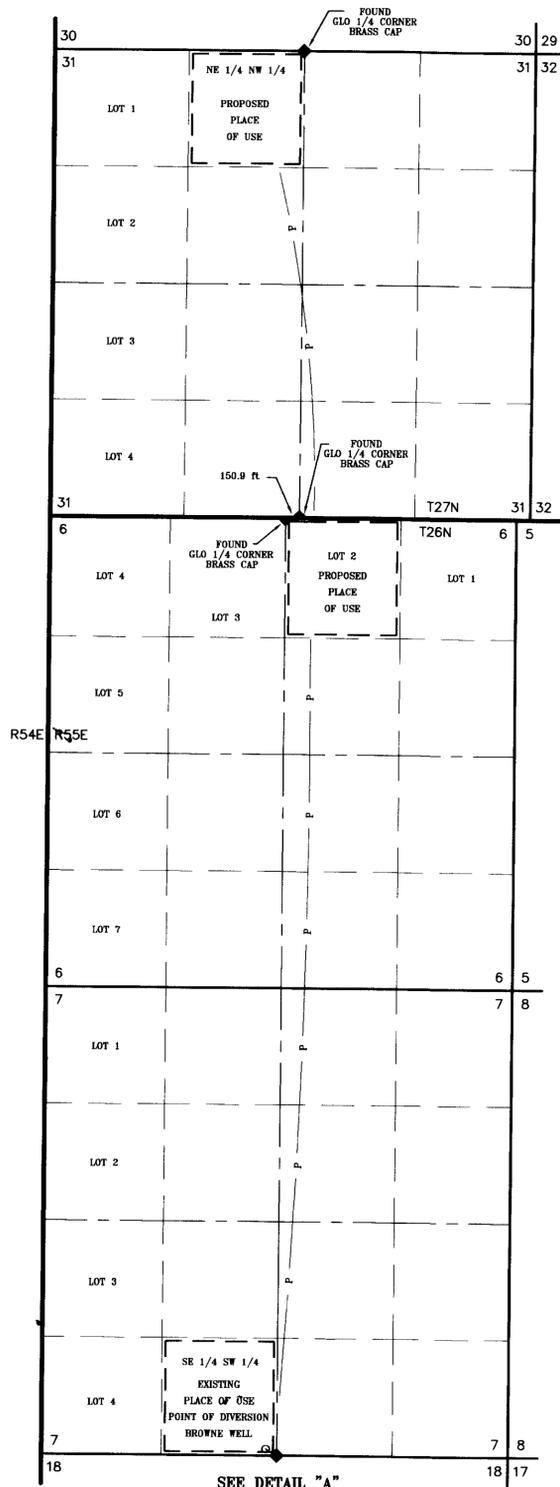

LEGEND

—P— PROPOSED PIPELINE
 EXACT LOCATION
 NOT YET DETERMINED

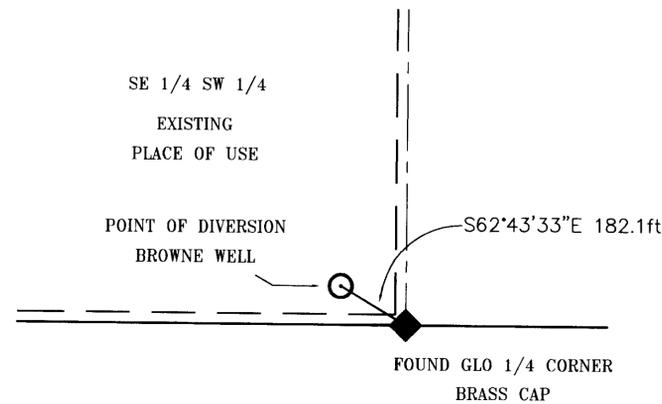


DETAIL "A"
 NO SCALE

76143 CERTIFICATE NO. 18552 ISSUED 2-7-12




G.P.S. COORDINATE VALUES

BROWNE WELL
 LAT. 40° 8' 34.305" N.
 LONG. 115° 49' 20.667" W.
 SOUTH ¼ COR. SEC. 7, T. 26 N., R. 55 E., M.D.M.
 LAT. 40° 8' 33.457" N.
 LONG. 115° 49' 18.592" W.
 NORTH ¼ COR. SEC. 6, T. 26 N., R. 55 E., M.D.M.
 LAT. 40° 10' 18.045" N.
 LONG. 115° 49' 18.714" W.
 SOUTH ¼ COR. SEC. 31, T. 27 N., R. 55 E., M.D.M.
 LAT. 40° 10' 18.012" N.
 LONG. 115° 49' 16.762" W.
 NORTH ¼ COR. SEC. 31, T. 27 N., R. 55 E., M.D.M.
 LAT. 40° 11' 10.268" N.
 LONG. 115° 49' 16.527" W.

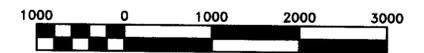

SCALE 1" = 1000'

STATE ENGINEER'S USE

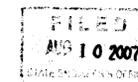

MAP TO ACCOMPANY APPLICATION TO APPROPRIATE WATER

FOR: STOCKWATER
 BY: HAROLD ROTHER FARMS INC.
 FROM: BROWNE WELL
 IN: ELKO COUNTY, NEVADA

U.S. DEPARTMENT OF THE INTERIOR
 BUREAU OF LAND MANAGEMENT
 ELKO DISTRICT, NEVADA
 DRAWING NO.
 NV-010-7250 20-17