

REFERENCE MAPS


(1) INDEPENDENT RESURVEY OF TOWNSHIP 12 SOUTH, RANGE 71 EAST, OF THE MOUNT DIABLO MERIDIAN, NEVADA, ACCEPTED BY THE UNITED STATES DEPARTMENT OF THE INTERIOR BUREAU OF LAND MANAGEMENT IN RENO, NEVADA, JULY 24, 2001, AND OFFICIALLY FILED AT THE NEVADA STATE OFFICE AT 10:00 AM ON SEPTEMBER 12, 2001.

LEGEND

- SECTION LINE
- PROJECTED QUARTER SECTION LINES
- WELL LOCATION - FOUND IRON PIPE
- MONUMENT FOUND AS NOTED
- SET REBAR & ALUMINUM CAP PLS 11424
- SECTION CORNER NOT FOUND
- FOUND BLM BRASS CAP SECTION CORNER
- RECORDED DISTANCES OR BEARINGS AS PER BLM SURVEY XX.XX CHAINS (R)
- MEASURED OR CALCULATED DISTANCES OR BEARINGS XX.XX FEET (M)
- REFERENCE MAP (1)

BASIS OF BEARING

THE BASIS OF BEARING IS THE SOUTH LINE OF SECTION 7, TOWNSHIP 12 SOUTH, RANGE 71 EAST, LINCOLN COUNTY, NEVADA, AS SHOWN ON THE UNITED STATES DEPARTMENT OF THE INTERIOR BUREAU OF LAND MANAGEMENT INDEPENDENT RESURVEY, ACCEPTED JULY 24, 2001, AND OFFICIALLY FILED AT THE NEVADA STATE OFFICE, DATED SEPTEMBER 12, 2001. SEE REFERENCE (1). NORTH 89°55'40" EAST.

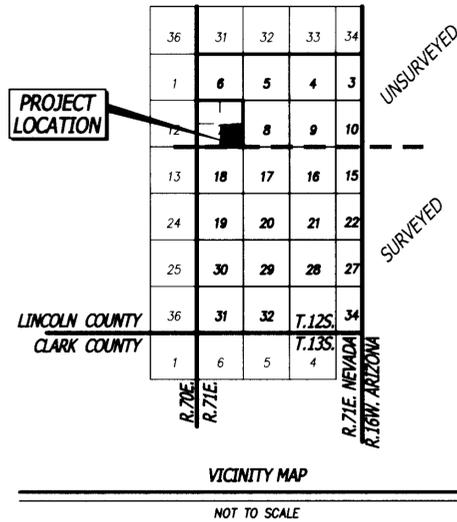

AFFIDAVIT

STATE OF NEVADA }
COUNTY OF CLARK } SS

I, VICTOR R. CAMPBELL, BEING FIRST DULY SWORN DEPOSE AND SAY THAT THIS MAP, CONSISTING OF 1 SHEETS, NUMBERED FROM 1 TO 1, INCLUSIVE, HAS BEEN CORRECTLY DRAWN TO THE DESIGNATED SCALE FROM FIELD NOTES OF A SURVEY MADE BY ME, OR UNDER MY SUPERVISION AND DIRECTION, BETWEEN THE 18TH DAY OF JUNE 2007, AND THE 21ST DAY OF JUNE 2007; THAT IT TRULY AND CORRECTLY REPRESENTS THE PROPOSED LOCATION AND EXTENT OF THE WORKS USED TO DIVERT WATER FROM UNDERGROUND SOURCES, IN LINCOLN COUNTY, NEVADA, BY THE VIRGIN VALLEY WATER DISTRICT FOR MUNICIPAL USE AND CHANGING THE POINT OF DIVERSION AND THE PLACE OF USE.






VICTOR R. CAMPBELL
PROFESSIONAL LAND SURVEYOR
NEVADA LICENSE No. 11424
STATE WATER RIGHT SURVEYOR
CERTIFICATE No. 1023
EXPIRATION DATE: DECEMBER 31, 2008

SUBSCRIBED AND SWORN TO BEFORE ME Kathy L. Perkins
THIS 19 DAY OF August, 2007.

NOTARY PUBLIC Kathy L. Perkins

NOTARY PUBLIC IN AND FOR CLARK COUNTY, NEVADA.

MY COMMISSION EXPIRES 6/22/08

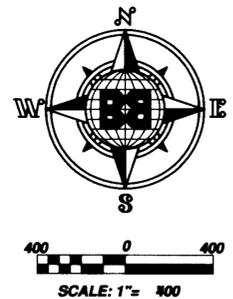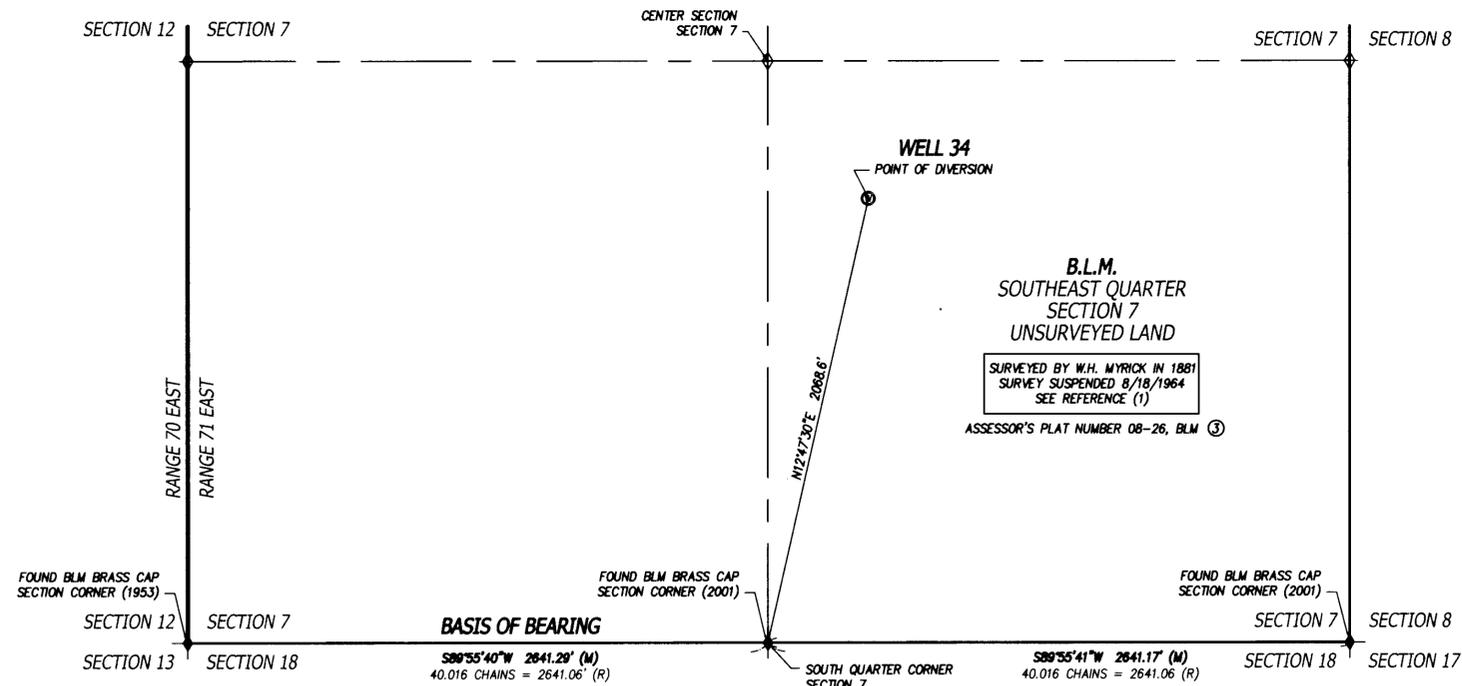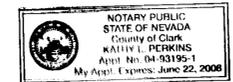

WWD WELL No. 34

"STATE ENGINEERS USE"

8.21.2007 THREE BLOCK SHOULD INCLUDE CGET#5495 + CHANGE POL 76179



MAP TO ACCOMPANY
APPLICATION TO CHANGE
THE POINT OF DIVERSION

UNDER PERMIT NO. 17833
FOR MUNICIPAL USE
BY THE VIRGIN VALLEY WATER DISTRICT
FROM UNDERGROUND SOURCES
IN LINCOLN COUNTY, NEVADA

BEI BULLOCH BROTHERS ENGINEERING, INC.
CIVIL ENGINEERS—LAND SURVEYORS
LAND PLANNERS
750 WEST PIONEER BOULEVARD
MESQUITE, NV 89027 (702)346-5100