

DESCRIPTION OF PROPOSED POINT OF DIVERSION

WITHIN THE NW 1/4 NE 1/4 OF SECTION 9, T. 17 S., R. 49 E., M.D.M. OR AT A POINT FROM WHICH THE NE CORNER OF SAID SECTION 9 BEARS N. 88° 41' 00" E, A DISTANCE OF 1,480 FEET.

DESCRIPTION OF EXISTING POINT OF DIVERSION

WITHIN THE NE 1/4 NE 1/4 OF SECTION 9, T. 17 S., R. 49 E., M.D.M. OR AT A POINT FROM WHICH THE NE CORNER OF SAID SECTION 9 BEARS N. 87° 40' 51" E, A DISTANCE OF 1,284 FEET.

PROPOSED PLACE OF USE

320 ACRES WITHIN THE E 1/2 OF SECTION 4, 640 ACRES IN SECTION 9, 640 ACRES IN SECTION 10, 160 ACRES WITHIN THE NW 1/4 OF SECTION 15, 40 ACRES WITHIN THE NW 1/4 SE 1/4 OF SECTION 15, 120 ACRES WITHIN THE SW 1/4 SECTION 15, ALL WITHIN T. 17S., R. 49 E., M.D.M. TOTAL OF 1,920 ACRES. APNS 19-381-04, 07, 13, 14, 15, 21, 22, 23, AND 24; AND APNS 19-701-02, 03, 04, 05, AND 06.

EXISTING PLACE OF USE

160 ACRES WITHIN THE NE 1/4, AND 160 ACRES WITHIN THE SE 1/4 OF SECTION 9, T. 17S., R. 49 E., M.D.M.

PROPOSED MANNER OF USE

COMMERCIAL DAIRY

EXISTING MANNER OF USE

COMMERCIAL DAIRY

AFFIDAVIT

STATE OF NEVADA) ss.
COUNTY OF CLARK)

I, Lonnie C. Roy, being first duly sworn, depose and say that site inspections have been made by me, or under my direction, on September 28, 2007, that the location of each reference monument has been verified by site inspection; that the point of diversion and place of use sites have been inspected; that this map, consisting of 1 sheet, has been correctly drawn to the designated scale from surveying calculation notes prepared by me, or under my supervision and direction, relying upon analysis of recorded survey maps and other recorded surveying documents in the office of the County Recorder and State Engineer; that this map truly and correctly represents the proposed location and extent of the works used to divert water from underground, in Nye County, Nevada, by Rockview Dairies LLC, for commercial dairy purposes. That the proposed point of diversion, the approximate location and size of the diverting channel or other conduit, the place and manner of use, and the location and names of all other works or streams which are crossed by, or connected with the said works, are fully and correctly designated thereon.

[Signature]
LONNIE C. ROY, P.E.
NEVADA STATE WATER RIGHTS SURVEYOR NO. 862



NOTARY'S ACKNOWLEDGMENT

SUBSCRIBED AND SWORN TO BEFORE ME
THIS 9th DAY OF January, 2008.

[Signature]
Christina Bell

NOTARY PUBLIC IN AND FOR CLARK COUNTY, NEVADA.
MY COMMISSION EXPIRES: 4/12/09





BASIS OF BEARING

GPS ± 1 METER

REFERENCES

WATER RIGHTS MAP ON FILE FOR PERMIT 21049
NYE COUNTY ASSESSORS MAP 44-56
BLM PLAT MAP, T. 17 S., R. 49 E., M.D.M., NOVEMBER 15, 2002

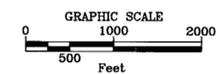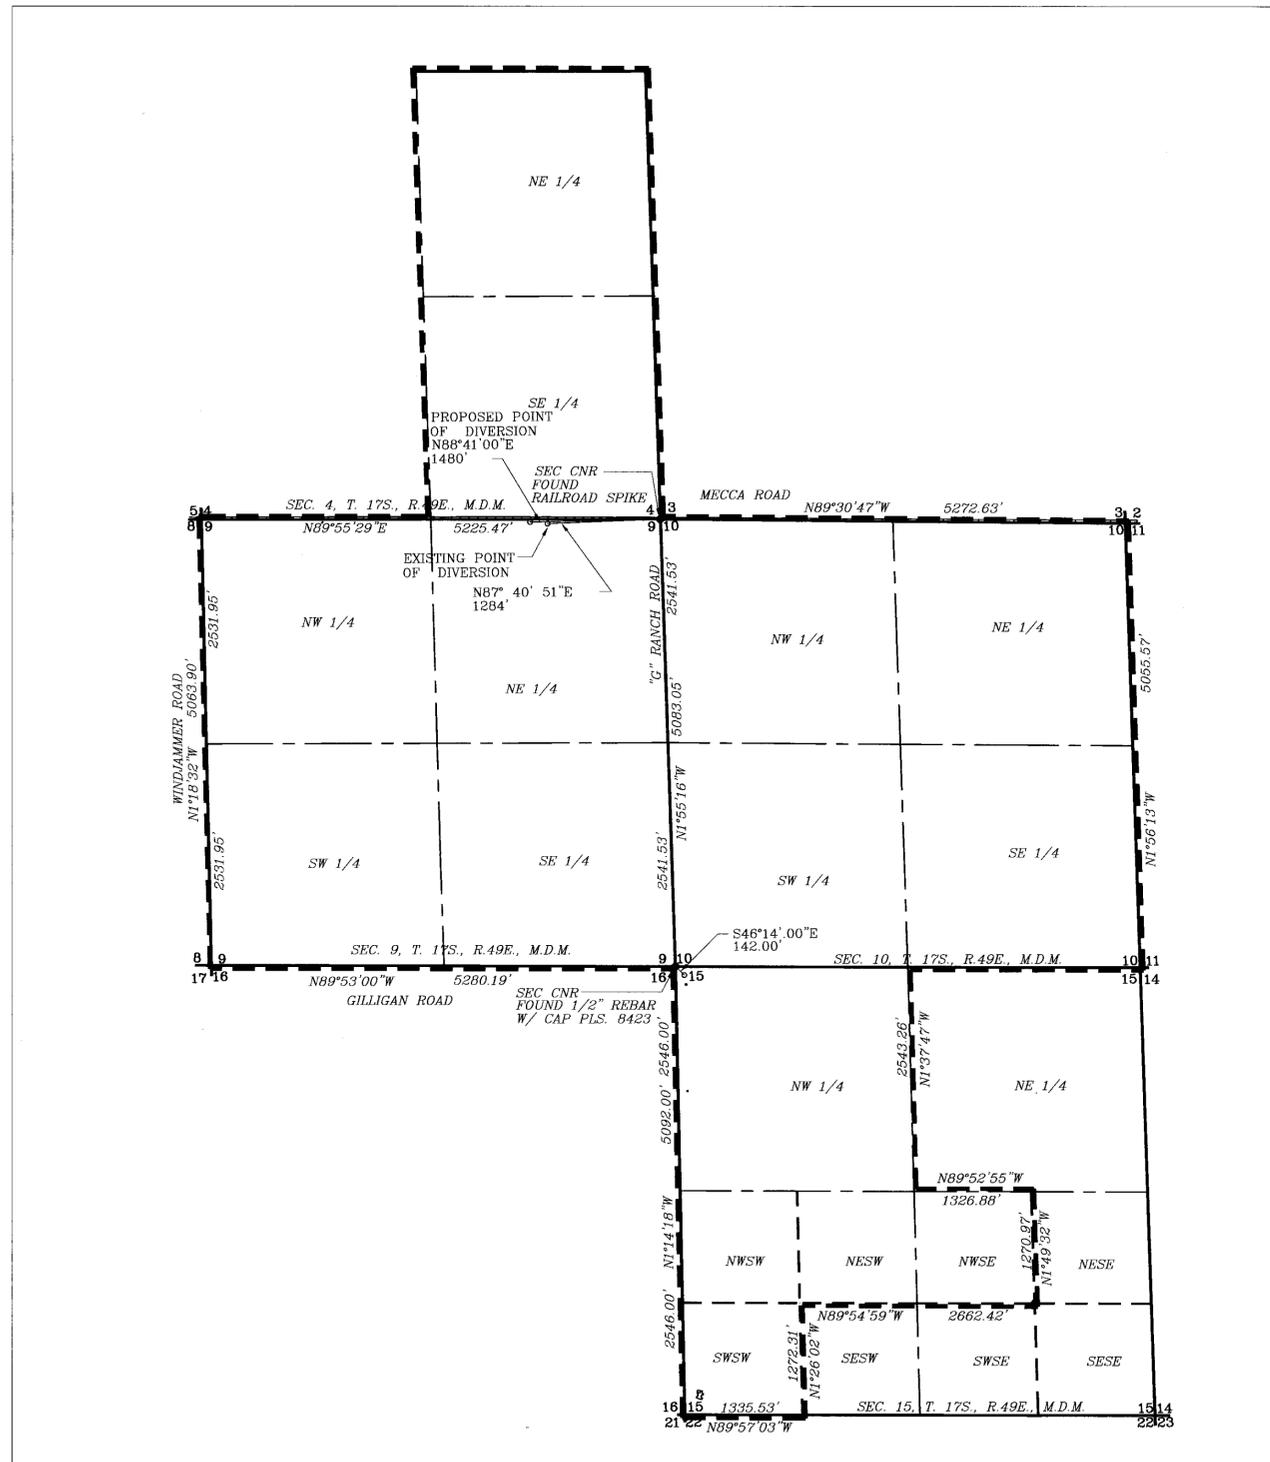

BROADBENT & ASSOCIATES, INC.
ENGINEERING, WATER RESOURCES & ENVIRONMENTAL
8 West Pacific Avenue,
Henderson, Nevada 89015
(702) 563-0600

Project No. 07-01-177

1-11-2008 REL
Applicant is Rockview Dairies INC. not Rockview Dairies LLC as in surveyor's statement.
Proposed POD is in NW 1/4 NE 1/4 Sec 9 } not illustrated within gti-gti
Existing POD is in NE 1/4 NE 1/4 Sec 9 }

STATE ENGINEER'S USE

767 76
FILED
JAN 10 2008
STATE ENGINEER'S OFFICE

MAP TO ACCOMPANY AN APPLICATION
FOR CHANGE OF POINT OF DIVERSION
AND PLACE OF USE OF
APPLICATION 74537 (BASE PERMIT 62115)
FOR COMMERCIAL DAIRY
BY ROCKVIEW DAIRIES INC.
FROM UNDERGROUND
IN NYE COUNTY, NEVADA



77418 76218