



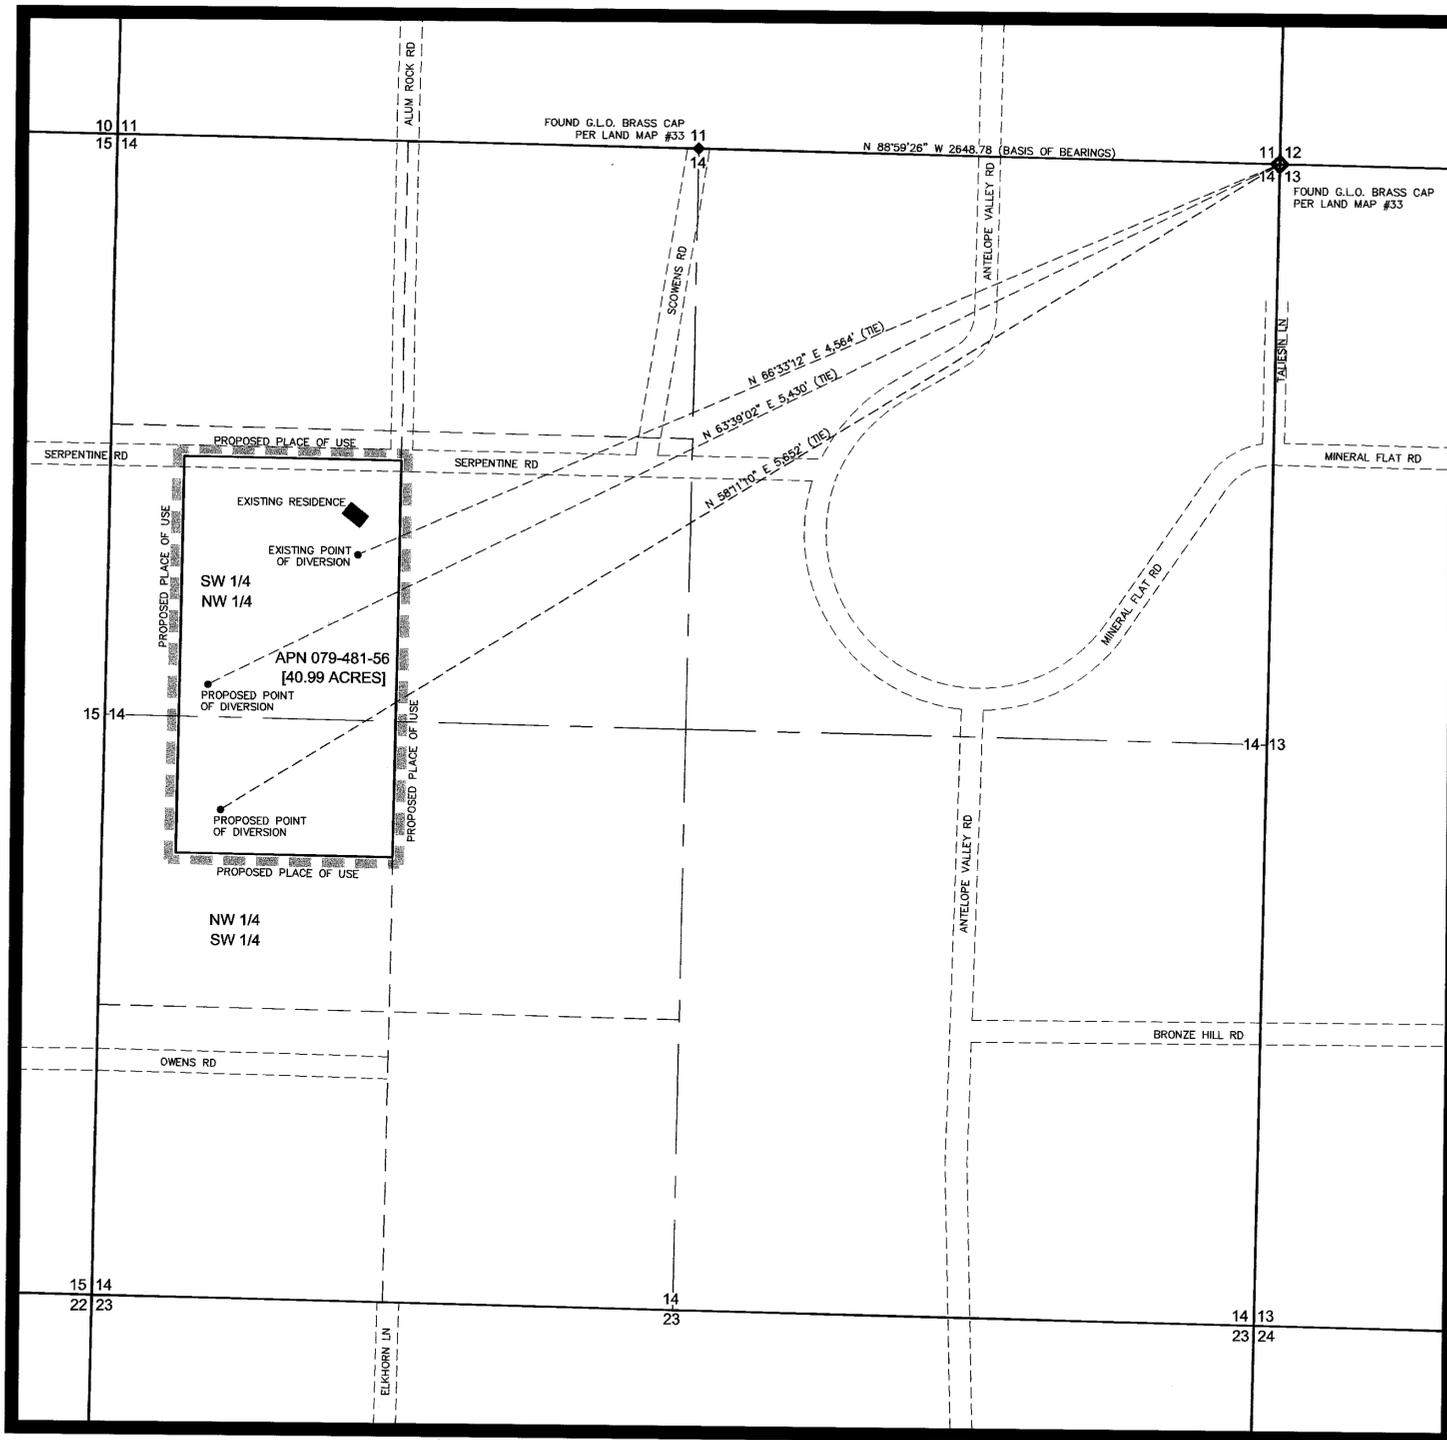

SCALE 1" = 400'



I, RYAN G. COOK, BEING FIRST DULY SWORN, DEPOSE AND SAY THAT THIS MAP, CONSISTING OF ONE (1) SHEET HAS BEEN CORRECTLY DRAWN TO THE DESIGNATED SCALE FROM A SURVEY CONDUCTED UNDER MY SUPERVISION AND DIRECTION, ON OR BEFORE AUGUST 30, 2007; THAT IT TRULY AND CORRECTLY REPRESENTS THE PROPOSED PLACES OF USE AND PROPOSED POINTS OF DIVERSION FROM AN UNDERGROUND SOURCE, IN WASHOE COUNTY, NEVADA, FOR VINCENT & LYNN CANNIZZARO FOR DOMESTIC PURPOSES.

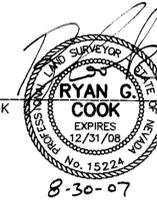

RYAN G. COOK STATE WATER RIGHTS SURVEYOR NO. 1112

STATE OF NEVADA
COUNTY OF WASHOE

SUBSCRIBED AND SWORN TO BEFORE ME THIS 30 DAY OF August, 2007.

Suzan L. Ferguson
NOTARY PUBLIC IN AND FOR WASHOE COUNTY, NEVADA



NOTES:


1. REFER TO WASHOE COUNTY ASSESSOR APN #079-481-56.
2. REFER TO PARCEL 196 OF DIVISION OF LAND MAP #33, FILE NUMBER 578298 OF FILE WITH THE OFFICIAL RECORDS OF WASHOE COUNTY, NEVADA.

BASIS OF BEARING:

THE NORTH LINE OF OF THE NORTHEAST QUARTER OF SECTION 14, TOWNSHIP 22 NORTH, RANGE 19 EAST, MDM, WHICH BEARS N 88°59'26" W (SAME AS LAND MAP #33).

PROPOSED POINTS OF DIVERSION & PROPOSED PLACE OF USE LOCATED WITHIN THE SOUTHWEST QUARTER OF THE NORTHWEST QUARTER OF SECTION 14, NORTHWEST QUARTER OF THE SOUTHWEST QUARTER OF SECTION 14, TOWNSHIP 22 NORTH, RANGE 19 EAST, MDM

Basin 93

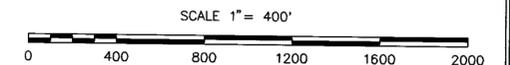

10:33 AM * 30-AUG-2007

STATE ENGINEER'S USE

FILED
AUG 31 2007
STATE ENGINEER'S OFFICE

MAP TO ACCOMPANY APPLICATIONS TO APPROPRIATE WATER RIGHTS FOR DOMESTIC PURPOSES FOR VINCENT & LYNN CANNIZZARO FROM AN UNDERGROUND SOURCE

WASHOE COUNTY

NEVADA

76221 76220