


MAP TO ACCOMPANY APPLICATION FOR CHANGE OF PLACE OF USE
AND POINT OF DIVERSION OF PERMIT NO. 54667 AND PERMIT NO. 62556

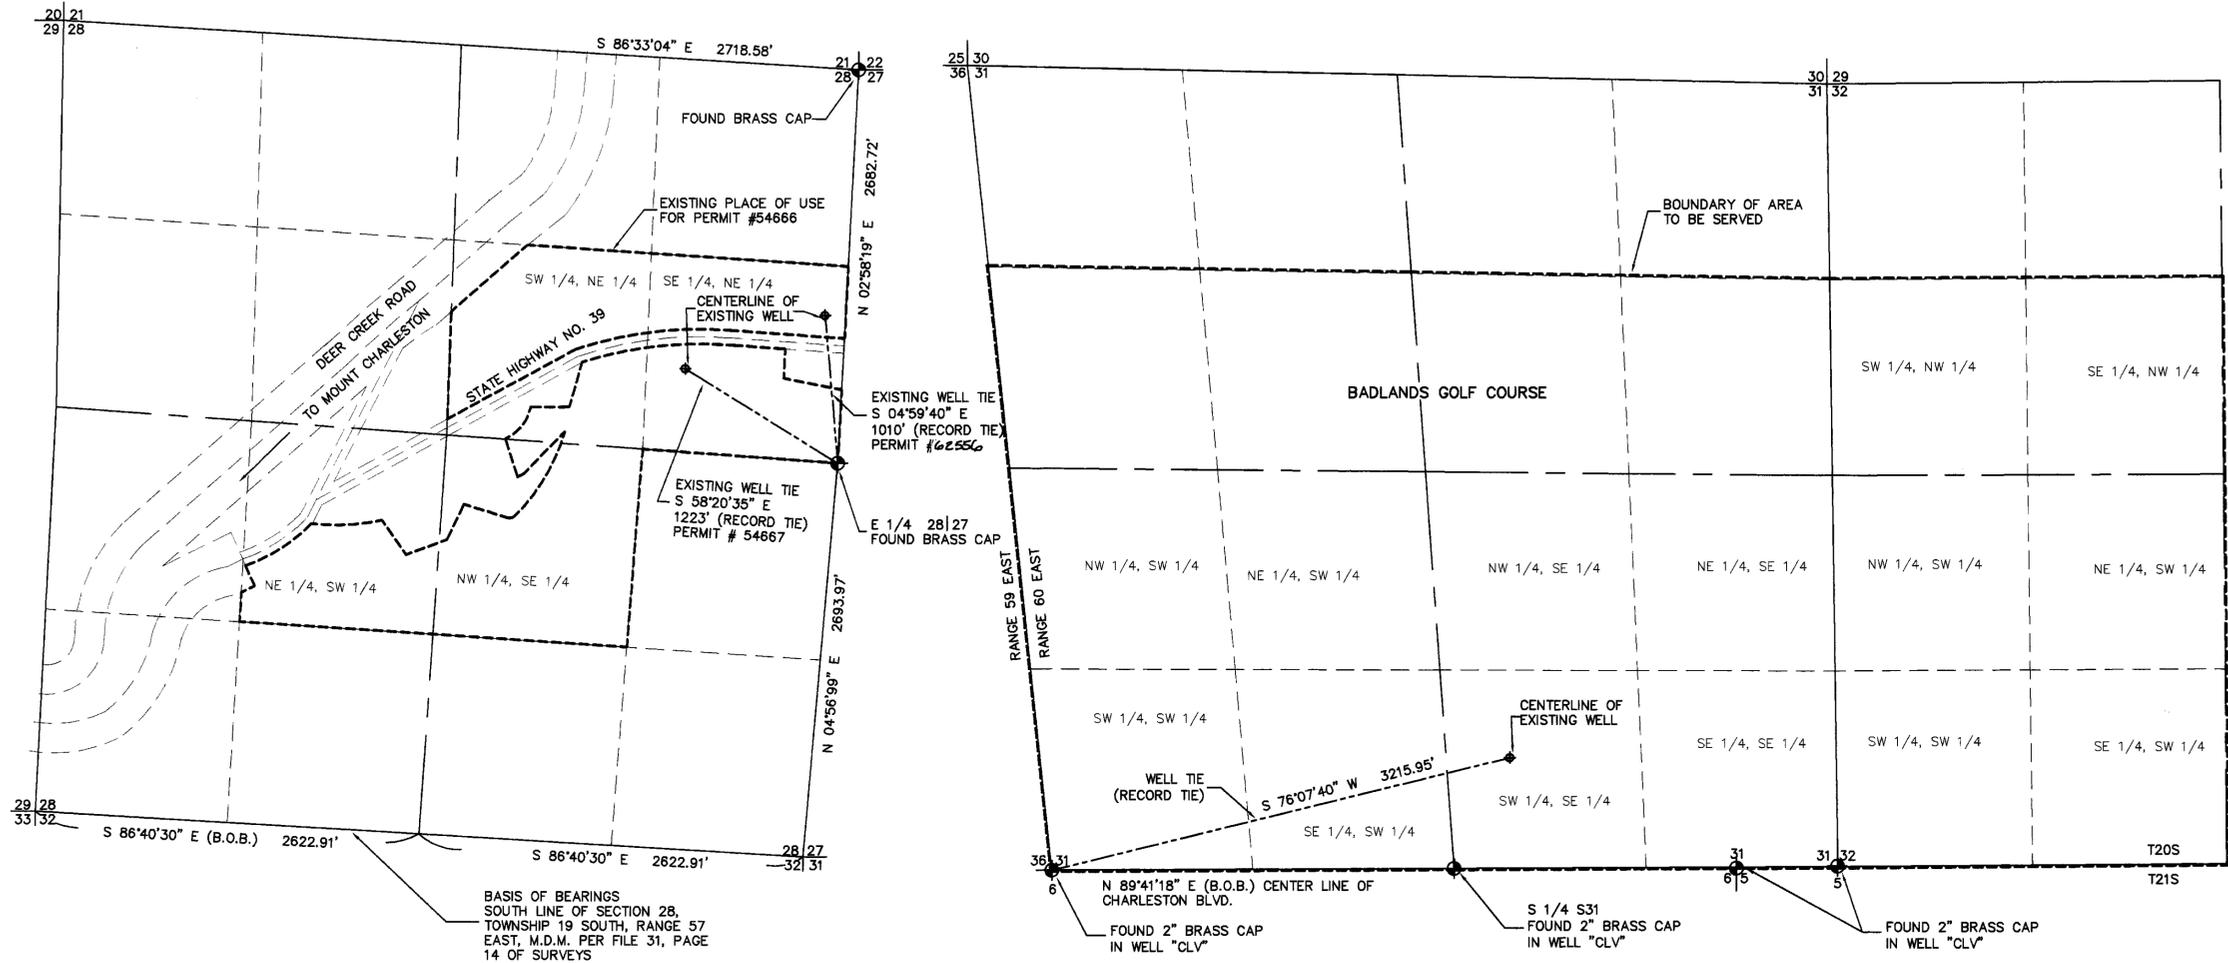

EXISTING PLACE OF USE
SECTION 28, TOWNSHIP 19 SOUTH, RANGE 57 EAST, M.D.M.

PROPOSED PLACE OF USE
PORTION OF THE SOUTH HALF (S 1/2) OF SECTION 31 AND A PORTION
OF THE WEST HALF (W 1/2) OF SECTION 32
TOWNSHIP 20 SOUTH, RANGE 60 EAST, M.D.B. & M.

- LEGEND
- ◆ POINTS FOUND AS SHOWN
 - ⊕ EXISTING WELL SITE
 - B.O.B. BASIS OF BEARING
 - FND. FOUND

BASIS OF BEARINGS
N 89°41'18" E BEING THE SOUTH LINE OF THE SOUTHWEST
QUARTER (SW 1/4) OF SECTION 31, TOWNSHIP 20 SOUTH,
RANGE 60 EAST, M.D.M. AS SHOWN ON THE SUBDIVISION MAP,
BOOK 083, PAGE 0057 OF OFFICIAL RECORDS, CLARK COUNTY,
NEVADA.
(CENTERLINE OF CHARLESTON BOULEVARD)


I, ROBERT FULSTONE, BEING FIRST DULY SWORN DEPOSE AND SAY THAT THIS MAP CONSISTING OF ONE SHEET
HAS BEEN CORRECTLY DRAWN TO THE DESIGNATED SCALE FROM THE FIELD NOTES OF THE SURVEY MADE UNDER
MY SUPERVISION AND DIRECTION ON 12/21/07 AND THAT IT TRULY AND CORRECTLY REPRESENTS THE
PROPOSED LOCATION AND EXTENT OF THE WORKS USED TO DIVERT WATER FROM AN UNDERGROUND SOURCE IN
THE LAS VEGAS VALLEY BASIN BY ALLEN G. NEL
FOR QUASI-MUNICIPAL USE, THAT THE PROPOSED POINT OF DIVERSION, THE APPROXIMATE
LOCATION AND SIZE OF THE DIVERTING CHANNEL OR OTHER CONDUIT, THE PLACE AND MANNER OF USE AND THE
LOCATION AND USE OF ALL OTHER STREAMS, WHICH ARE CROSSED OR CONNECTED WITH THE SAID WORKS ARE
FULLY AND CORRECTLY DESIGNATED THEREON.

Robert Fulstone
ROBERT FULSTONE
STATE WATER RIGHTS SURVEYOR
NEVADA CERTIFICATE NO. 639




ACKNOWLEDGMENT

STATE OF NEVADA
COUNTY OF CLARK
THIS INSTRUMENT WAS ACKNOWLEDGED BEFORE ME ON 12/21/07
BY ROBERT FULSTONE

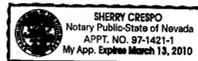

Sherry Crespo
SHERRY CRESPO
NOTARY PUBLIC IN AND FOR SAID COUNTY AND STATE
MY COMMISSION EXPIRES ON MARCH 13, 2010

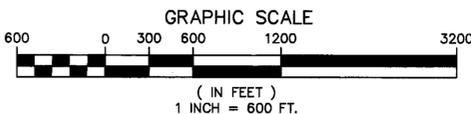

DRAWN BY: MONARCH DESIGN
DATE: 08/27/2007
DWG #: TT3-06
FILE NAME: 4245WRT.DWG
SCALE: 1" = 600'

FULSTONE ENTERPRISES
940 S. MARTIN L. KING BOULEVARD
LAS VEGAS, NV 89106
PHONE (702) 382-8141 FAX (702) 382-3103
EMAIL: fe@fulstone.lvcoxmail.com

STATE ENGINEER'S USE

76313 +
76314
FILED
SEP 27 2007
STATE ENGINEER'S OFFICE
2007 SEP 20 AM 9:35

MAP TO ACCOMPANY APPLICATION TO CHANGE THE PLACE OF USE
AND POINT OF DIVERSION OF PERMIT NO. 54667 AND PERMIT NO. 62556

FOR: ALLEN G. NEL
PURPOSE: QUASI-MUNICIPAL
FROM: AN UNDERGROUND SOURCE
IN CLARK COUNTY, NEVADA
BASIN 212

76314 76313