



PORTIONS OF SECTIONS 7, 8, and 17, T.39N., R.27E., M.D.B.&M.
HUMBOLDT COUNTY, NEVADA

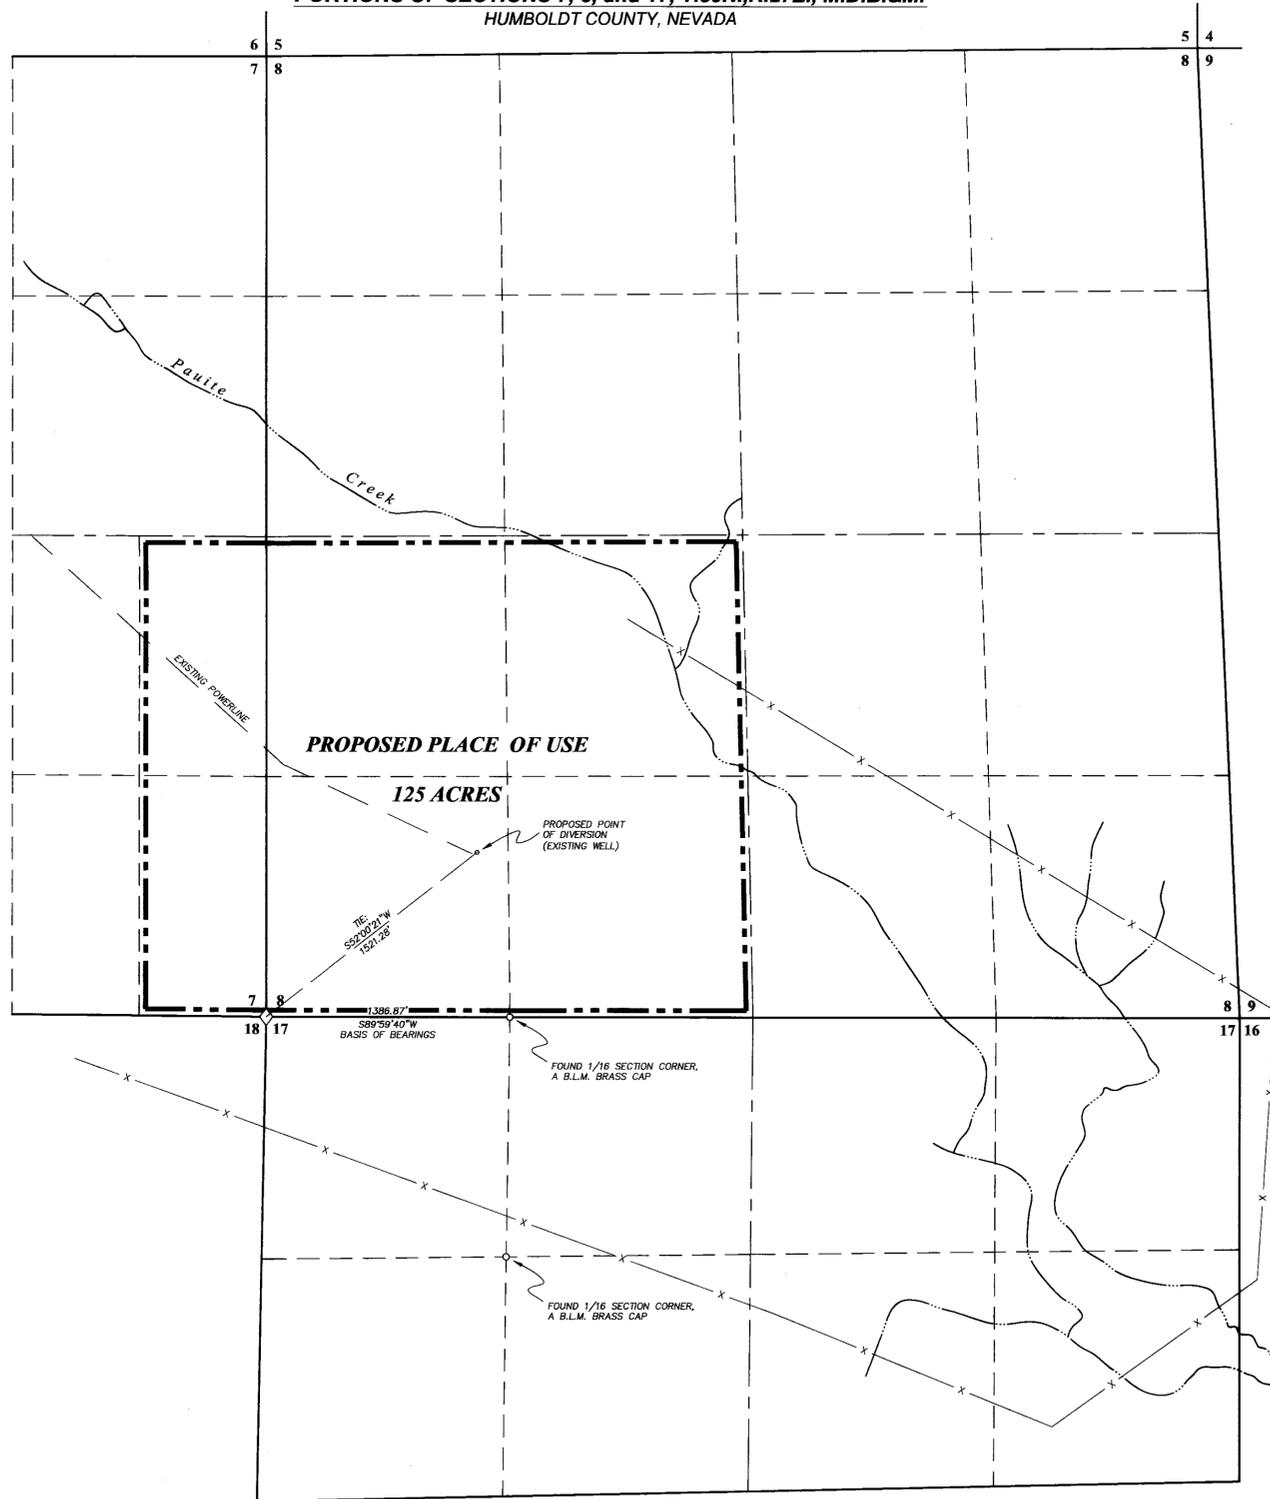

STATE OF NEVADA
COUNTY OF HUMBOLDT

I, JOHN H. MILTON III, being first duly sworn, depose and say that this map, consisting of 1 sheet, numbered from 1 to 1, inclusive, has been correctly drawn to the designated scale from field notes of a survey made by me, or under my supervision and direction, between the 30th day of August, 2007 and the 31st day of August, 2007; that it truly and correctly represents the proposed location and extent of the works used to divert water from underground in Humboldt County, Nevada by SANDRA KIDNER-BROWN for irrigation purposes. That the proposed point of diversion, the approximate location and size of the diverting channel or other conduit, the place and manner of use, and the location and names of all other works or streams which are crossed by, or connected with the said works, are fully and correctly designated thereon.

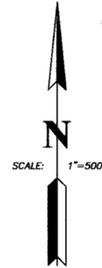


State Water Right Surveyor No. 573

Subscribed and sworn to before me this 6th day of September, 2007.

J. Speno

Notary Public in and for Humboldt County, State of Nevada

My commission expires: 1-1-10

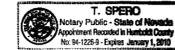


LEGEND

- Indicates the boundary of the proposed place of use.
- ◇ Indicates a found section corner, a B.L.M. brass cap.

BASIS OF BEARINGS

Basis of Bearings was taken from the B.L.M. Dependent Resurvey Plat of T.39N., R.27E., M.D.B.&M. dated September 15, 1998.

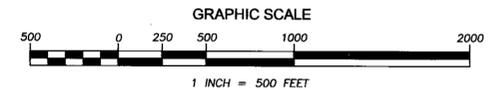

STATE ENGINEER'S USE

76320



STATE ENGINEER'S OFFICE
2007 SEP 21 PM 12:14

- Map To Accompany -
APPLICATION TO APPROPRIATE WATER
- For -
IRRIGATION USE
- By -
SANDRA KIDNER-BROWN
FROM UNDERGROUND IN HUMBOLDT COUNTY, NEVADA

