

**SURVEYOR'S CERTIFICATE**




STATE OF NEVADA }  
County of White Pine } ss.

I, Dean Neubauer, being first duly sworn, depose and say that this map, consisting of one sheet, has been correctly drawn to the designated scale from field notes of a survey made by me between the 13th day of September, 2007 and the 15th day of September, 2007; that it truly and correctly represents the proposed location and extent of the works used to divert water from underground sources, in Nye County, Nevada by RWD Currant Creek, LLC for irrigation purposes. That the proposed point of diversion, the approximate location and size of the diverting channel or other conduit, all reservoirs or basins, the location and names of all other works which will cross or connect with the proposed works, and the boundary of all lands, showing by 40-acre subdivisions the areas proposed to be served, are fully and correctly designated thereon.

*Dean Neubauer*  
State Water Right Surveyor No. 917



Subscribed and sworn to before me this 24th day of September, 2007.  
*Raeghan Cooper*  
Notary Public in and for White Pine County, Nevada.

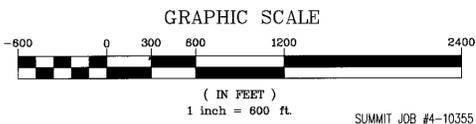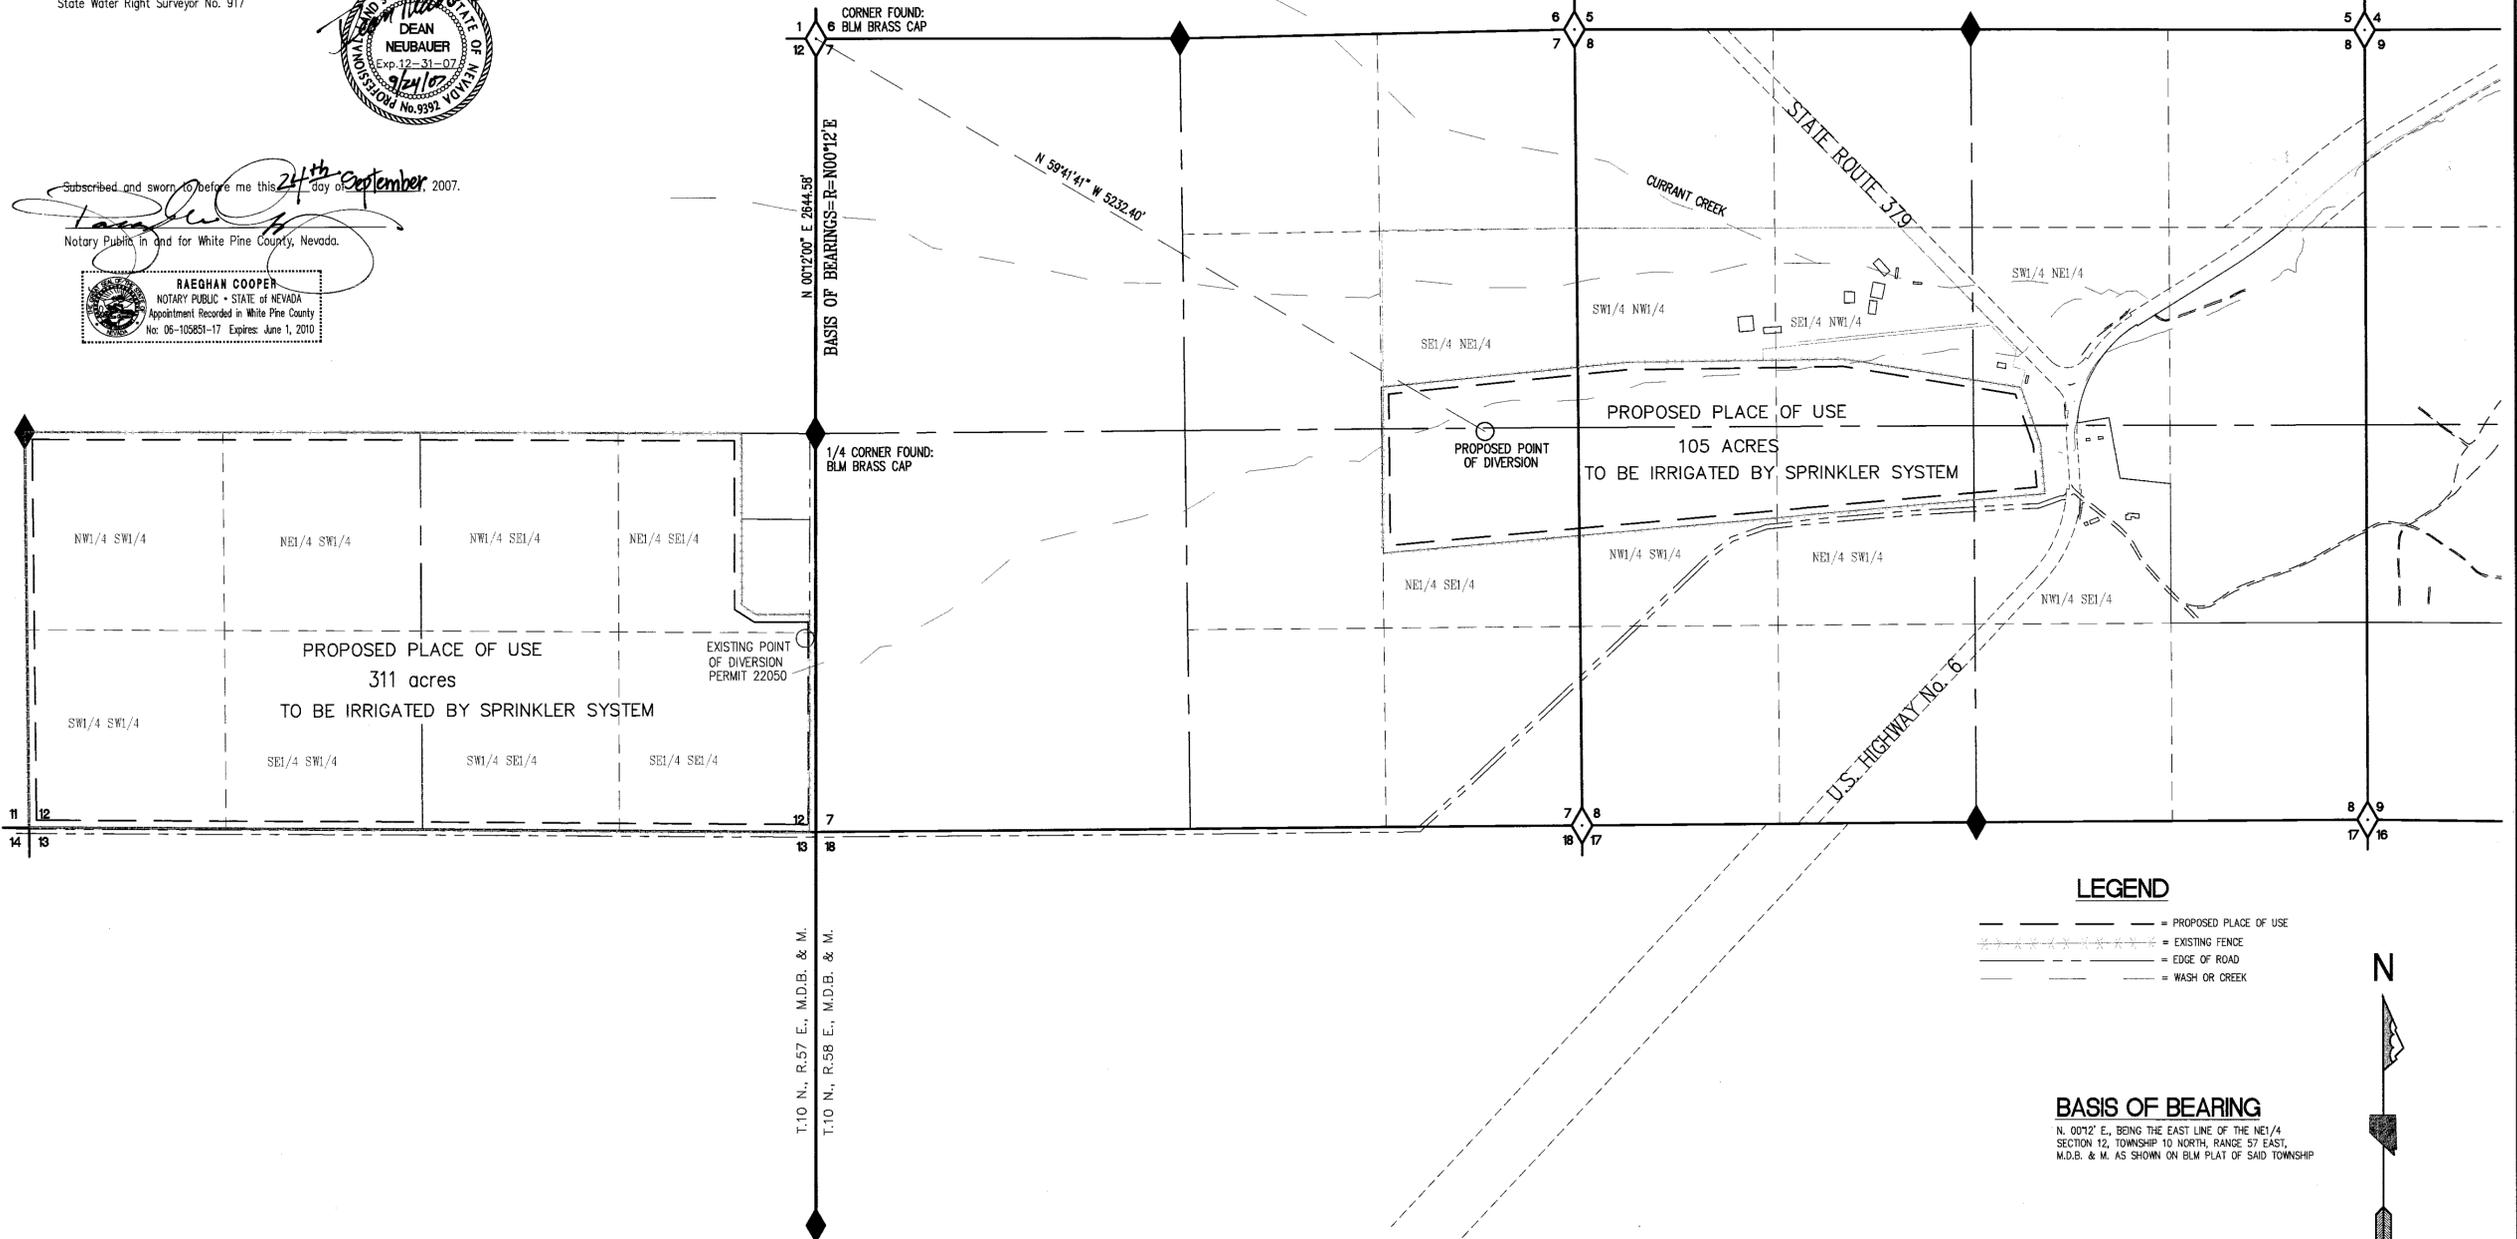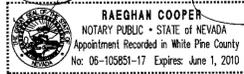

**SUMMIT ENGINEERING CORPORATION**  
CONSULTING ENGINEERS AND SURVEYORS  
824 East Adlman Street, Ely, Nevada, 89301  
PHONE (775) 289-4445 FAX (775) 289-4043

86446 86445T 85075T 81693 79603 7716II 77160I 76987T 76986T 76322