


NE1/4 OF SECTION 7 T.20 S., R.53 E., M.D.B.&M., NYE COUNTY, NEVADA

N 1/4 COR SECTION-7 FOUND COTTON SPINDLE

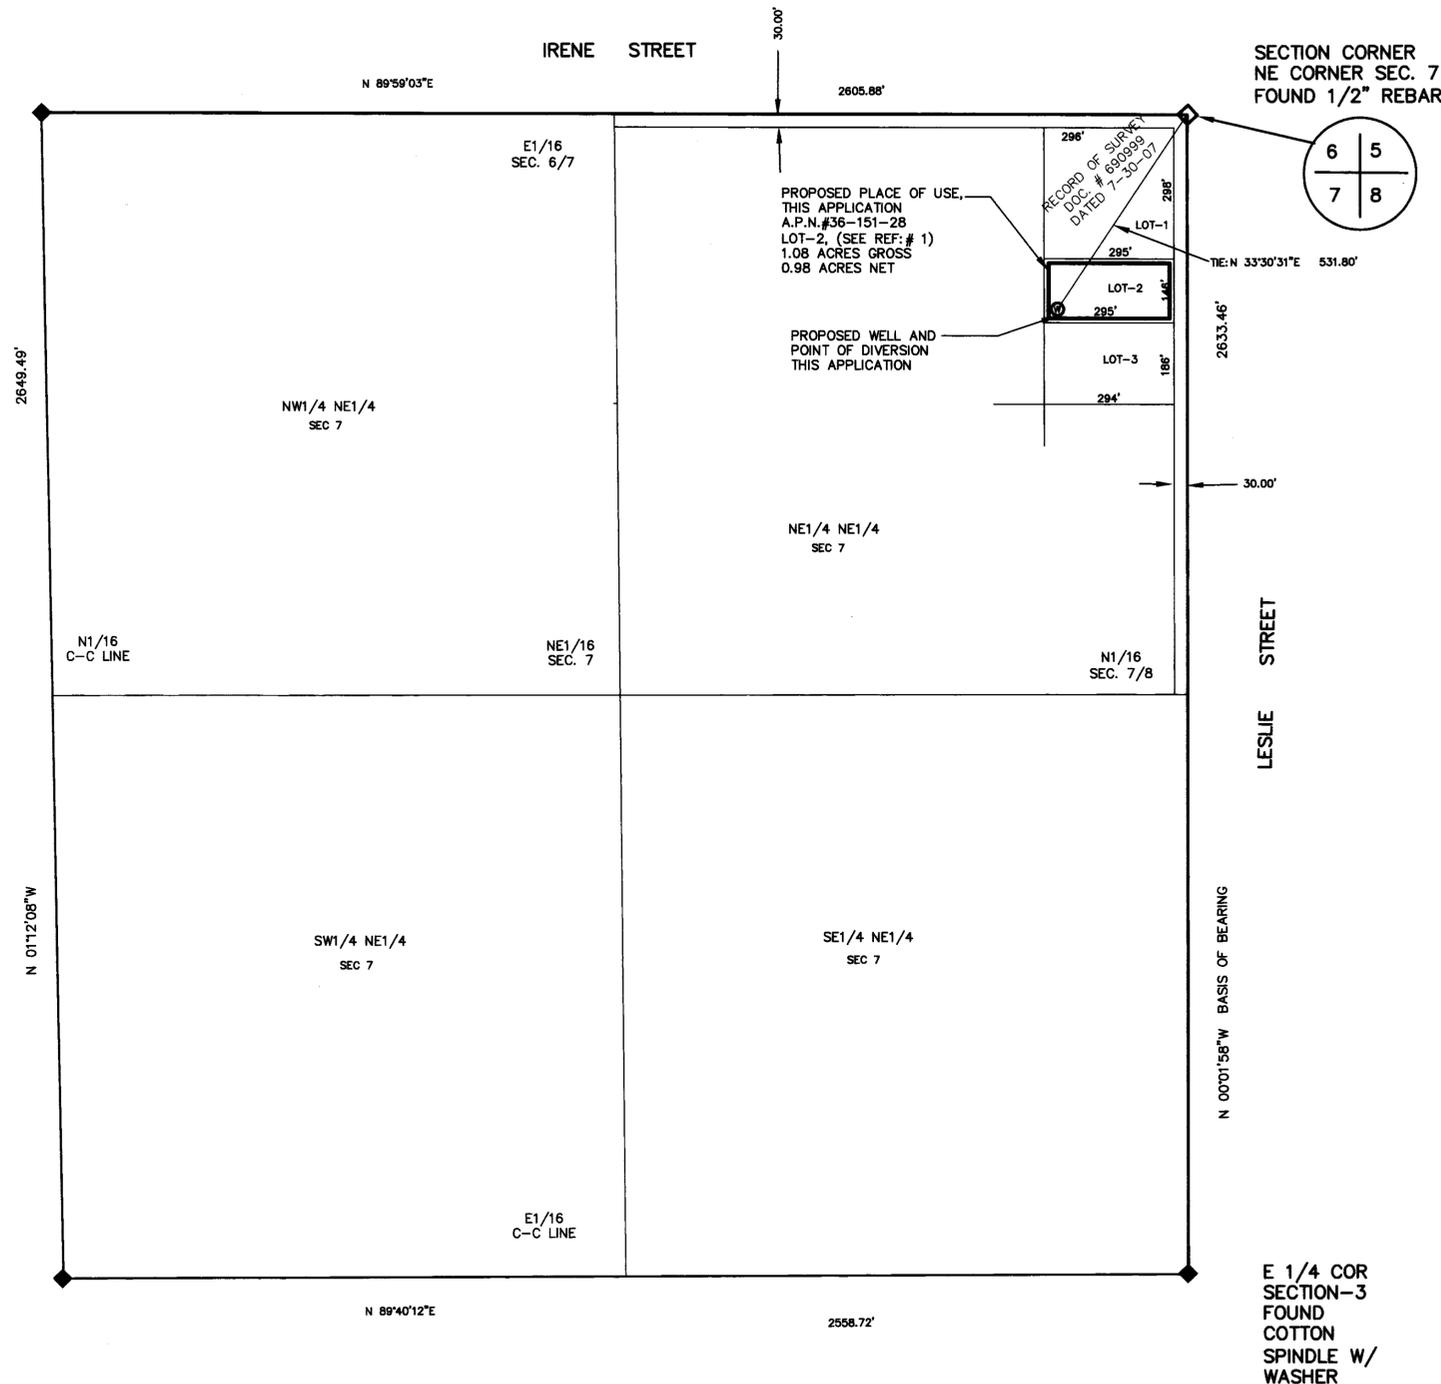

SURVEYOR'S CERTIFICATE:

STATE OF NEVADA }
COUNTY OF NYE } SS

I, DAVID A. RICHARDS, BEING FIRST DULY SWORN, DEPOSE AND SAY THAT THIS MAP, CONSISTING OF 1 SHEET, NUMBERED SHEET 1 OF 1, HAS BEEN CORRECTLY DRAWN TO THE DESIGNATED SCALE FROM FIELD NOTES OF A SURVEY MADE BY ME, OR UNDER MY SUPERVISION AND DIRECTION, BETWEEN THE 7 TH OF AUG., 2007 AND THE 8 TH OF AUG., 2007; THAT IT TRULY AND CORRECTLY REPRESENTS THE PROPOSED LOCATION AND EXTENT OF THE WORKS USED TO DIVERT WATER FROM UNDERGROUND, IN THE COUNTY OF NYE, STATE OF NEVADA, BY JONLEE, LLC FOR COMMERCIAL USE PURPOSES THAT THE PROPOSED PLACE OF USE, THE APPROXIMATE LOCATION AND SIZE OF THE DIVERTING CHANNEL OR OTHER WORKS OR STREAMS WHICH ARE CROSSED BY, OR CONNECTED WITH THE SAID WORKS, ARE FULLY AND CORRECTLY DESIGNATED THEREON.

David A. Richards Oct 10, 2007
DAVID A. RICHARDS, NEVADA PLS 10026
WATER RIGHT SURVEYOR No. 1068



SUBSCRIBED AND SWORN TO BEFORE ME
THIS 10th DAY OF October, 2007
Nelli Hartwick
NOTARY PUBLIC IN AND FOR Nye County, NV
MY COMMISSION EXPIRES December 10, 2007




REFERENCE

1. RECORD OF SURVEY FOR BOUNDARY LINE ADJUSTMENT
FILE # 690999 DATED 07-30-07

BASIS OF BEARING

N 00°10'58"W BEING THE BEARING OF THE EAST LINE OF THE NORTHEAST 1/4 SEC-7 T.20 S., R53 E., M.D.B.& M. AS SHOWN ON RECORD OF SURVEY FOR BOUNDARY LINE ADJUSTMENT, DOC. No.690999 RECORDED ON 07-30-07 IN THE OFFICE OF THE NYE COUNTY RECORDER, NYE COUNTY, NEVADA.

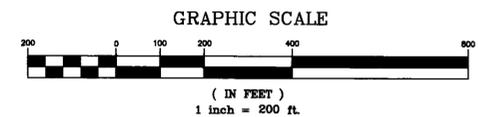

CIVIL WISE SERVICES
1240 E STATE ST STE 101, PAHRUMP, NEV. 89048 (775) 751-1413

MAP IN SUPPORT OF
APPLICATION TO APPROPRIATE WATER
FOR COMMERCIAL PURPOSES
NYE COUNTY, NEVADA PREPARED FOR
JONLEE LLC.

SCALE: 1" = 200' SHEET 1 OF 1 JOB NUMBER: 0907-17-B

STATE ENGINEER'S USE: 76391

FILED
OCT 15 2007
STATE ENGINEERS OFFICE

STATE ENGINEERS OFFICE
OCT 15 PM 1:13 1007

MAP TO ACCOMPANY APPLICATION
TO APPROPRIATE WATER FOR
COMMERCIAL USE PURPOSES
BY: JONLEE, LLC

FROM "UNDERGROUND"
IN NYE COUNTY, NEVADA