


NW 1/4, SECTION 1, T. 21 S., R. 53 E., M. D. B. & M., NYE COUNTY, NEVADA.

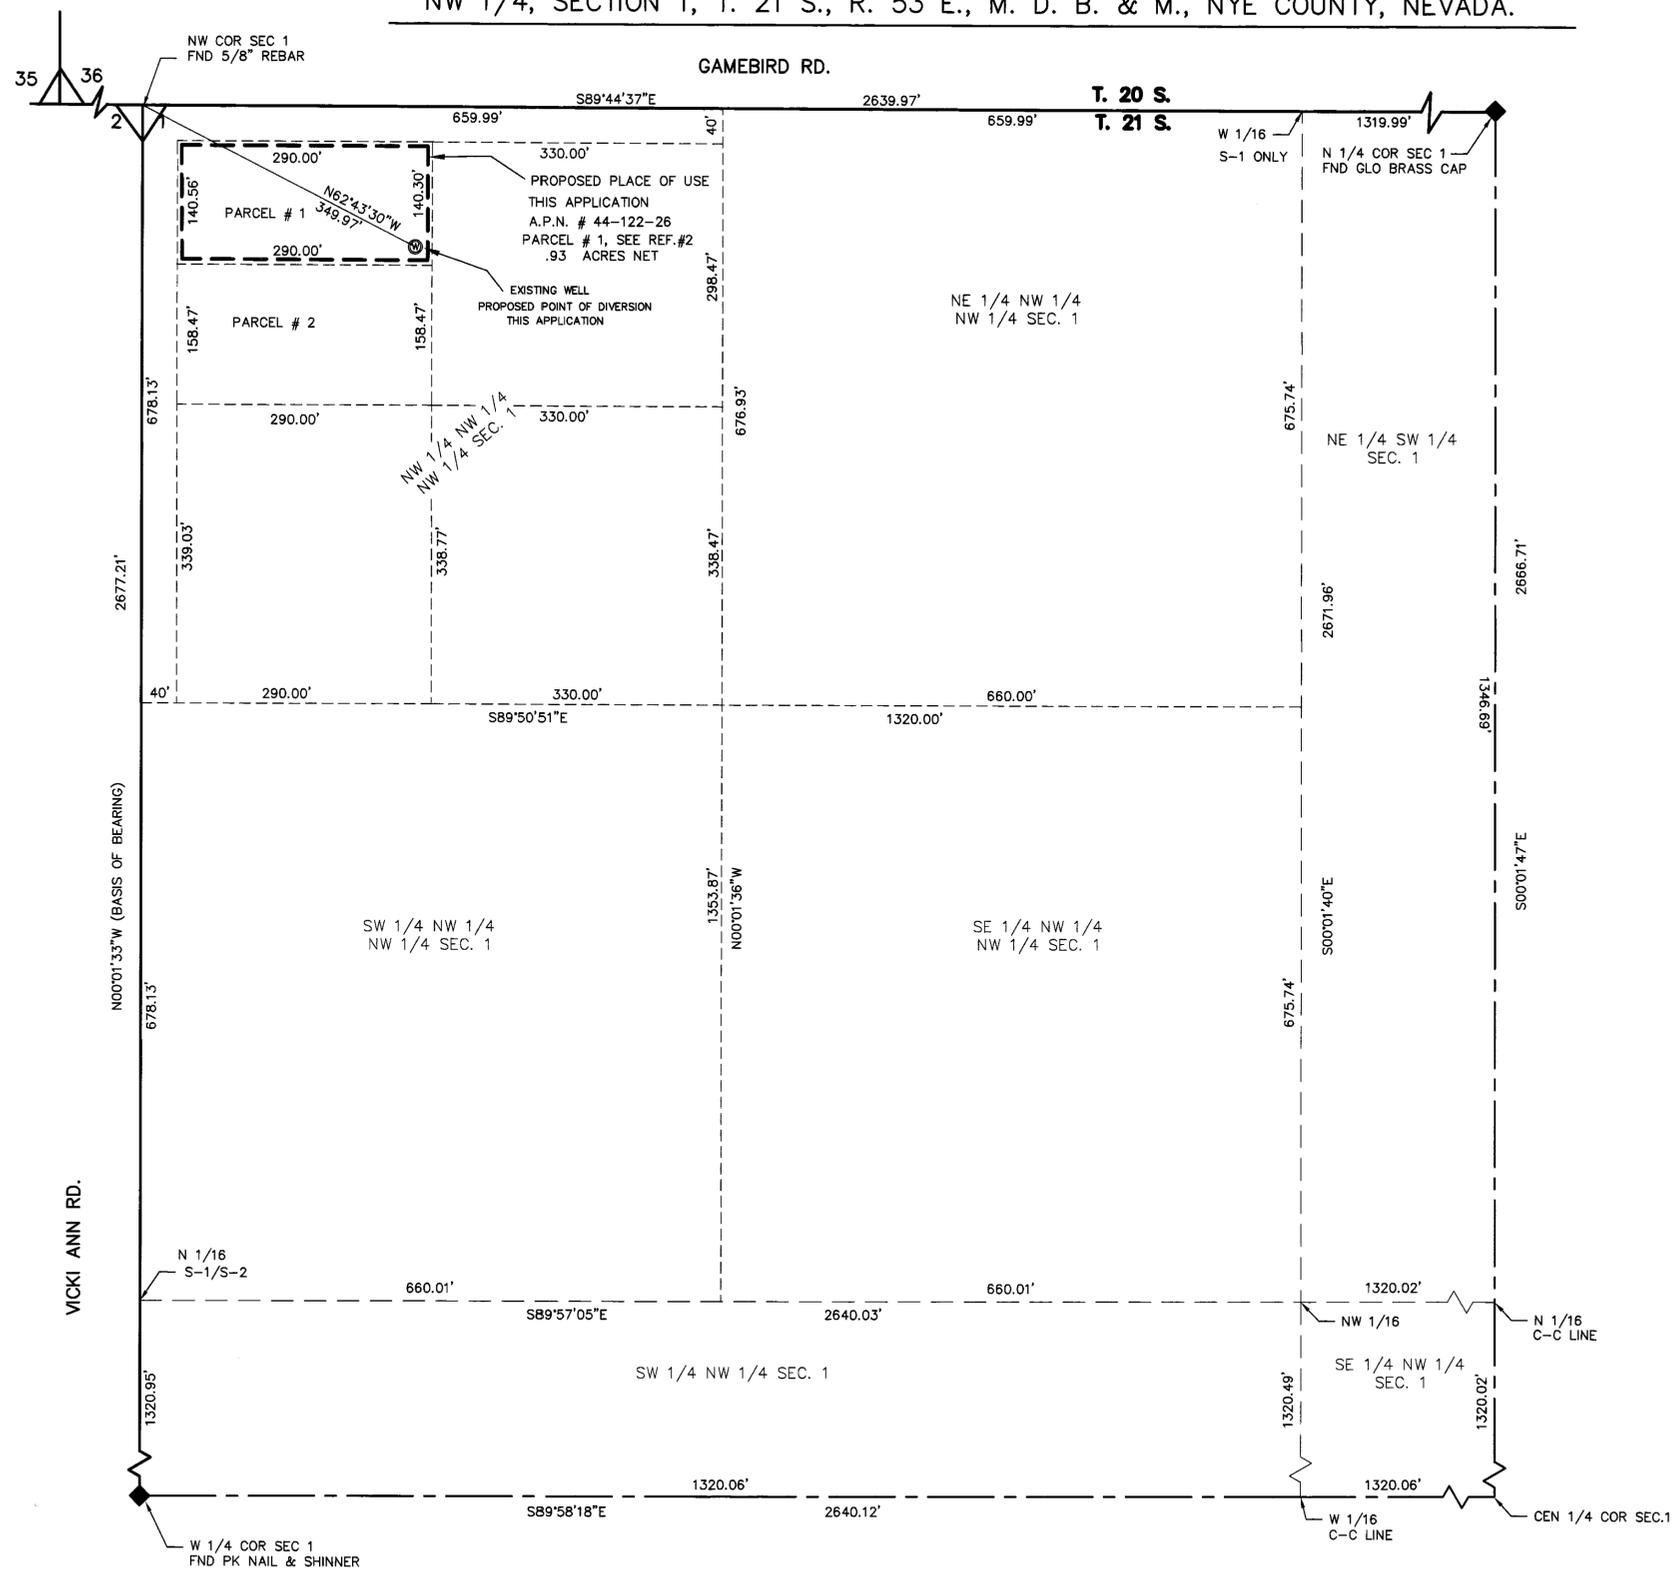

SURVEYOR'S CERTIFICATE:

STATE OF NEVADA }
 COUNTY OF NYE } SS

I, DAVID A. RICHARDS, BEING FIRST DULY SWORN, DEPOSE AND SAY THAT THIS MAP, CONSISTING OF 1 SHEET, NUMBERED SHEET 1 OF 1, HAS BEEN CORRECTLY DRAWN TO THE DESIGNATED SCALE FROM FIELD NOTES OF A SURVEY MADE BY ME, OR UNDER MY SUPERVISION AND DIRECTION, BETWEEN THE 15 TH OF OCTOBER, 2007 AND THE 15 TH DAY OCTOBER, 2007, THAT IT TRULY AND CORRECTLY REPRESENTS THE PROPOSED LOCATION AND EXTENT OF THE WORKS USED TO DIVERT WATER FROM UNDERGROUND, IN THE COUNTY OF NYE, STATE OF NEVADA, BY DONALD G. DIAL FOR COMMERCIAL USE PURPOSES, THAT THE PROPOSED POINT OF DIVERSION, THE APPROXIMATE LOCATION AND SIZE OF THE DIVERTING CHANNEL OR OTHER WORKS OR STREAMS WHICH ARE CROSSED BY, OR CONNECTED WITH THE SAID WORKS, ARE FULLY AND CORRECTLY DESIGNATED THEREON.

David A. Richards Oct 18, 2007
 DAVID A. RICHARDS, NEVADA PLS 10026
 WATER RIGHT SURVEYOR No. 1068



SUBSCRIBED AND SWORN TO BEFORE ME
 THIS 18th DAY OF October 2007
Kelli Hartwick
 NOTARY PUBLIC IN AND FOR Nye County, NV
 MY COMMISSION EXPIRES December 10, 2007




REFERENCE

1. RECORD OF SURVEY FILE #20313 RECORDED: 10/6/70
2. PARCEL MAP FILE #603327 RECORDED 9-27-04

BASIS OF BEARING

N00°01'33"W BEING THE BEARING OF THE WEST LINE OF THE NORTHWEST QUARTER (NW 1/4) OF SECTION 1, T21S, R53E, M.D.M. AS SHOWN BY RECORD OF SURVEY FILE 20313 DATED 10/06/70.

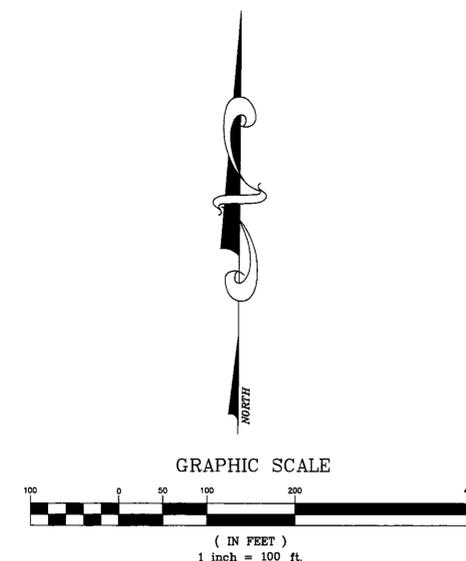

CIVIL WISE SERVICES

1240 E. STATE ST., STE 101 PAHRUMP, NV 89048 (775)-751-1413

MAP IN SUPPORT OF
 APPLICATION TO APPROPRIATE WATER
 FROM UNDERGROUND
 FOR COMMERCIAL PURPOSES

NYE COUNTY, NEVADA
 PREPARED FOR DONALD G. DIAL

SCALE: 1" = 100' SHEET 1 OF 1 JOB NUMBER: 1007-09

NOTE: "NE 1/4 SW 1/4 Sec. 1" should be NE 1/4 NW 1/4 Sec. 1. MET 10/24/2007

76427
FILED
 OCT 22 2007
 STATE ENGINEER'S OFFICE

MAP TO ACCOMPANY APPLICATION
 TO APPROPRIATE WATER
 FOR COMMERCIAL USE PURPOSES
 BY DONALD G. DIAL
 FROM "UNDERGROUND"
 IN NYE COUNTY, NEVADA