


F:\CADD\1\SDSKPROJ\1\2113002\dwg\W07021.DWG, 12/18/2007 8:02:04 AM

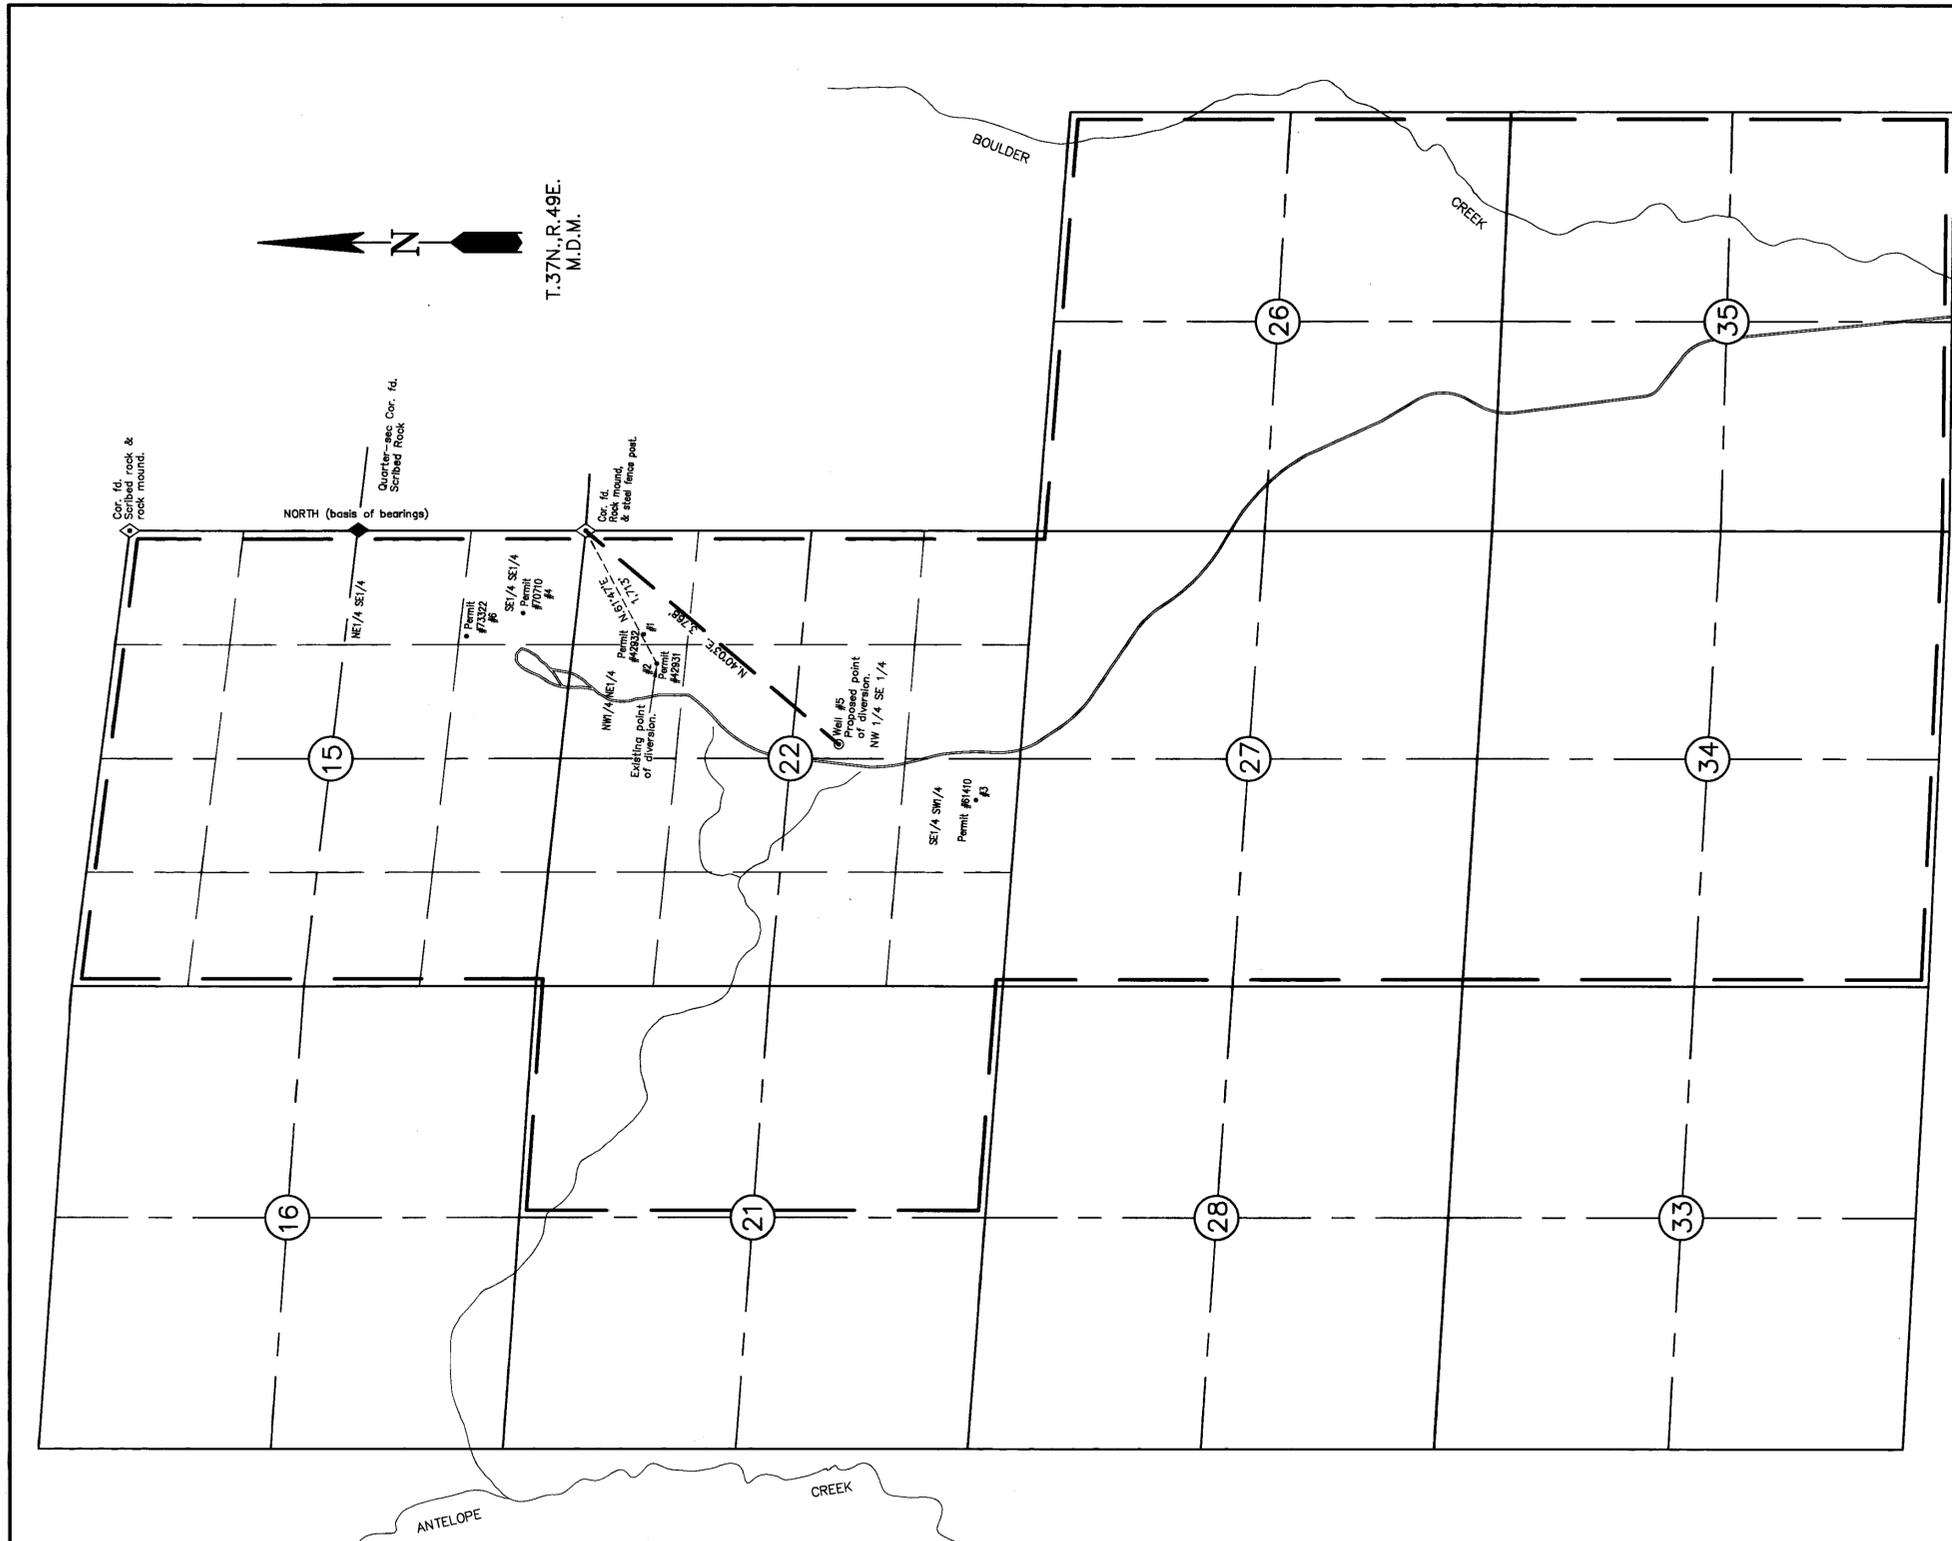

T.37N., R.49E.
M.D.M.

STATE OF NEVADA
COUNTY OF ELKO

I, William A. Nisbet, being first duly sworn, depose and say that this map, consisting of one sheet, has been correctly drawn to the designated scale from field notes of a survey by me, on the 14th day of December, 2007; that it truly and correctly represents the proposed location and extent of the works used to divert water from UNDERGROUND, in ELKO COUNTY, by BAROID DRILLING FLUIDS, INC., for MINING, MILLING, & DOMESTIC purposes. That the proposed points of diversion, the approximate location and size of the diverting channel or other conduit, the place and manner of use, and the location and names of all other works or streams which are crossed by, or connected with, the said works, are fully and correctly designated thereon.



William A. Nisbet
William A. Nisbet, state water right surveyor

Exp. 12/31/09

Subscribed and sworn to before me this 19 day of Dec., 2007.
by William A. Nisbet.


By: *CoraLee Griswold*
Notary Public in and for Elko County, Nevada



BASIS OF BEARINGS: East line of Section 15, T.37N., R.49E., M.D.M., being North, as shown on the U.S. Government Land Office plat of said township, approved, January 13, 1885.

LEGEND

- PLACE OF USE
- ◆ QTR. SECTION CORNER
- EXISTING POINT OF DIVERSION
- ◇ SECTION CORNER
- ⊙ PROPOSED POINT OF DIVERSION
- ROAD

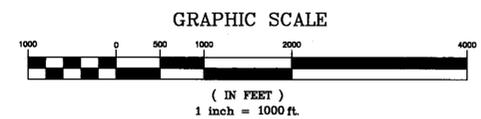

STATE ENGINEER'S USE



MAP TO ACCOMPANY APPLICATION TO CHANGE
POINT OF DIVERSION OF WATER HERETOFORE APPROPRIATED
UNDER PERMIT #42931 (certificate #15356)

FOR
BY
FROM
IN
MINING, MILLING, & DOMESTIC PURPOSES
BAROID DRILLING FLUIDS, INC.
UNDERGROUND SOURCE
ELKO COUNTY

W07021

PROJECT NO. 2113.002
DRAWING NO. W07021
DATE: DECEMBER 19, 2007

CHILTON Engineering and Surveying, LTD
(775) 738-2121 421 Court Street Elko, Nevada 89801

76543