


PORTIONS OF
T. 10 N., R. 43 E.

ARTISAN
WHERE ART & MEASUREMENT SCIENCE CONVERGE
GEODETIC NORTH

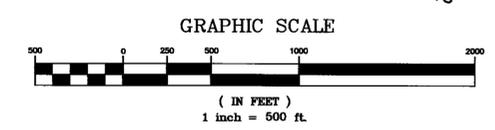


CONVENTIONAL MAP SYMBOLS

- RIVERS OR PERPETUAL STREAMS.
- MAIN SUPPLY DITCHES OR CANALS.
- SECONDARY OR LATERAL DITCHES.
- DAMS, BRIDGES.
- INTERSECTING DITCHES OR CANALS.
- TRAVERSE LINES.
- TIE LINES.
- PROPOSED PLACE OF USE.
- ROADS.
- FENCES.
- RAILROADS.
- BUILDINGS.


STATE WATER-RIGHT SURVEYOR'S CERTIFICATE

I, TIMOTHY J. WOLF, BEING FIRST DULY SWORN, DEPOSE AND SAY THAT THIS MAP, CONSISTING OF ONE SHEET, HAS BEEN CORRECTLY DRAWN TO THE DESIGNATED SCALE FROM FIELD NOTES OF A SURVEY MADE UNDER MY SUPERVISION AND DIRECTION, ON THE 28 TH DAY OF NOVEMBER, 2007; THAT IT TRULY AND CORRECTLY REPRESENTS THE PROPOSED LOCATION AND EXTENT OF THE WORKS USED TO DIVERT WATER FROM UNDERGROUND SOURCES BY ROUND MOUNTAIN GOLD CORP, HOMESTAKE NEVADA CORP, BaRGOLD CORP, dba SMOKY VALLEY COMMON OPERATION, THAT THE PROPOSED POINT OF DIVERSION IS FULLY AND CORRECTLY DESIGNATED HEREON.


TIMOTHY J. WOLF 12/22/07
STATE WATER RIGHT SURVEYOR NEVADA
CERTIFICATE NO. 954
AGENT FOR ARTISAN LAND SURVEY, INC.

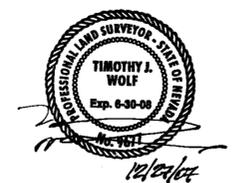

ATTEST:
STATE OF NEVADA } S.S.
COUNTY OF CLARK }
SIGNED OR ATTESTED BEFORE ME ON December 27, 2007 BY TIMOTHY J. WOLF.

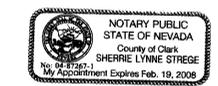

SIGNATURE: Sherrie Lynne Struge
PRINTED NAME: Sherrie Lynne Struge
MY COMMISSION EXPIRES: Feb. 19, 2008

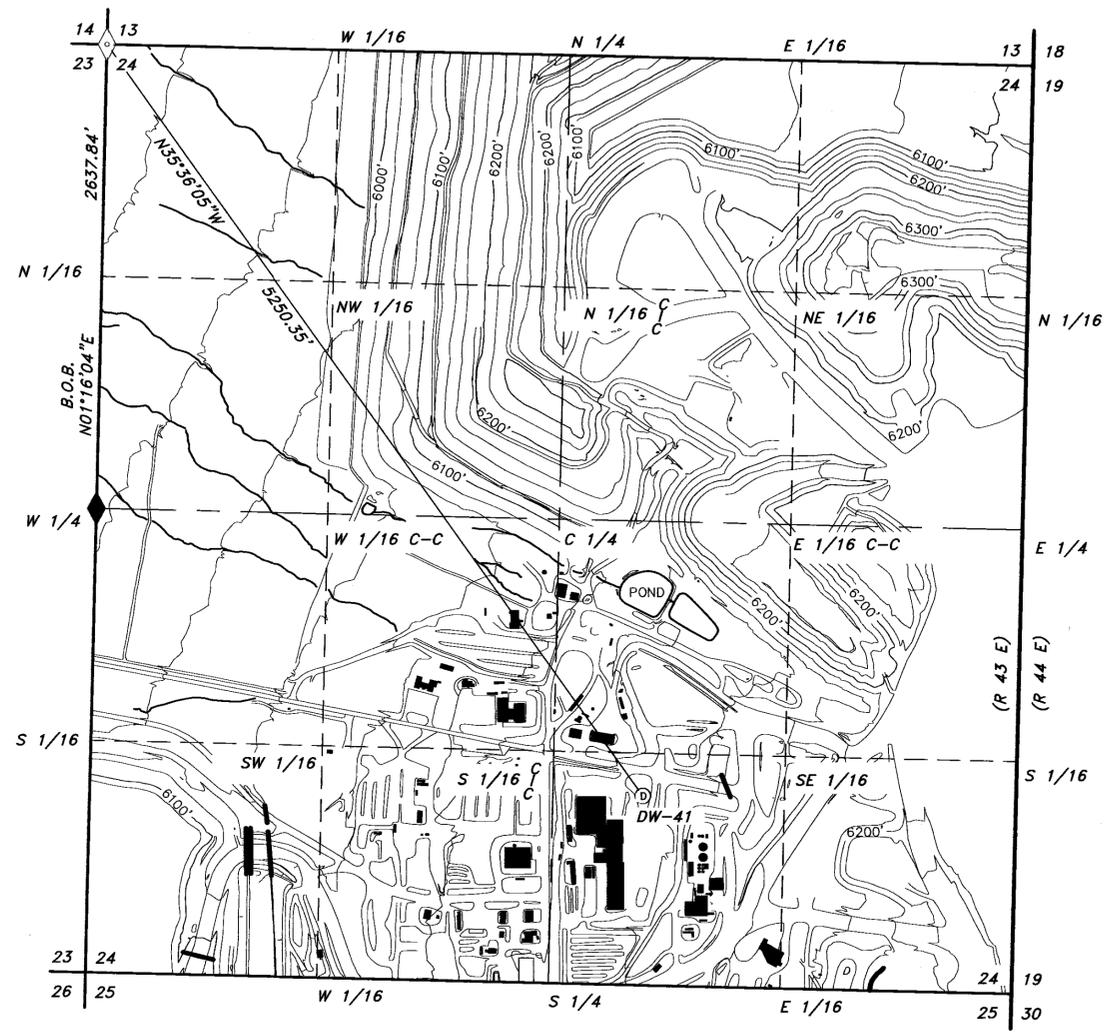

MONUMENTATION & RELATED MAP SYMBOLS

- FOUND SECTION CORNER
- FOUND 1/4 SECTION CORNER, OR AS NOTED
- POINT OF DIVERSION

REFERENCES

1. GUIDELINES AND RULES FOR THE PREPARATION OF WATER RIGHTS MAPS (REVISED 2003).
2. NRS 240.1675.
3. AERIAL MAPPING PERFORMED BY AEROCRAPICS, 40 WEST OAKLAND AVENUE, SALT LAKE, UT, 84115 ON SEPTEMBER 30, 2005.

BASIS OF BEARINGS (B.O.B.)

BASIS OF BEARINGS HEREON REPRESENTS A TRUE MERIDIAN PASSING THROUGH A LATITUDE OF 38°42'29.04125"N, LONGITUDE 117°06'05.02874"W THE BEARINGS HEREON THEREFORE REFLECT GEODETIC (GPS) NORTH USING SURVEY-GRADE EQUIPMENT FROM THE GEOGRAPHIC POINT, ABOVE. THE MEASUREMENTS CONFORM TO "GPS, 5-METERS OR LESS PRECISION".

| | |
|----------------------------|------------------------------|
| CONTRACT: TASK ORDER NO. 1 | LOCATION: ROUND MOUNTAIN, NV |
| NAME: DW-41 | SHEET |
| REV. DATE: 12/20/07 | 1 |
| DRAWN: C.POND, T.WOLF | 1 |
| REVIEWED: C.DUBRAY | 1 |
| H.SCALE: 1"=500' | |
| V.SCALE: N/A | |



MAP TO ACCOMPANY APPLICATION TO CHANGE POINT OF DIVERSION, PLACE OF USE, AND MANNER OF USE UNDER PERMIT NO. 44299
FOR: MINING ACTIVITIES (INCLUDING RECLAMATION), MILLING, MINING, DOMESTIC & DEWATERING
BY: ROUND MOUNTAIN GOLD CORP, HOMESTAKE NEVADA CORP, BaRGOLD CORP, dba SMOKY VALLEY COMMON OPERATION
FROM: UNDERGROUND SOURCES (WELL NO. DW-41)
IN: NYE COUNTY, NEVADA

76599