

PORTIONS OF SECTIONS 21, 22, 27 and 28, T.12N., R.25E., M.D.M., LYON COUNTY, NEVADA

STATE OF NEVADA }
 COUNTY OF WASHOE } SS

I, Michael D. Buschelman, being first duly sworn, depose and say that this map, consisting of one sheet, has been correctly drawn to the designated scale from a survey under my supervision and/or direction on March 11, 2008, that this map truly and correctly represents the proposed point of diversion and place of use of water from an underground source within Lyon County, Nevada, by NORDYKE PROPERTIES, LLC, for irrigation (supplemental) purposes.

Michael D. Buschelman
 Michael D. Buschelman
 State Water-Right Surveyor No. 192

Subscribed and sworn to before me on this 11th day of March, 2008.



[Signature]
 Notary Public

REFERENCES

- Record of Survey No. 93280, on file in the Office of the Lyon County Recorder, Lyon County, Nevada.
- Parcel Map No. 104889, on file in the Office of the Lyon County Recorder, Lyon County, Nevada.
- Division of Land Map No. 142247, on file in the Office of the Lyon County Recorder, Lyon County, Nevada.
- Lyon County Assessor's Map - Book 12, Page 332.

NOTE

- For existing point of diversion and place of use, refer to map supporting Permit 58752.

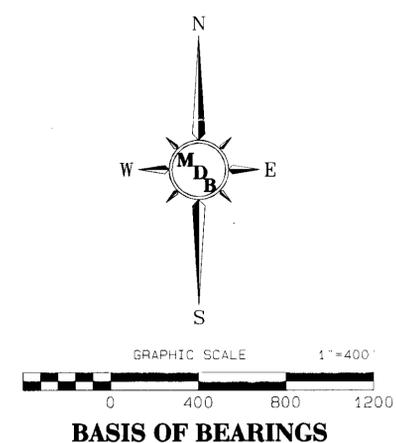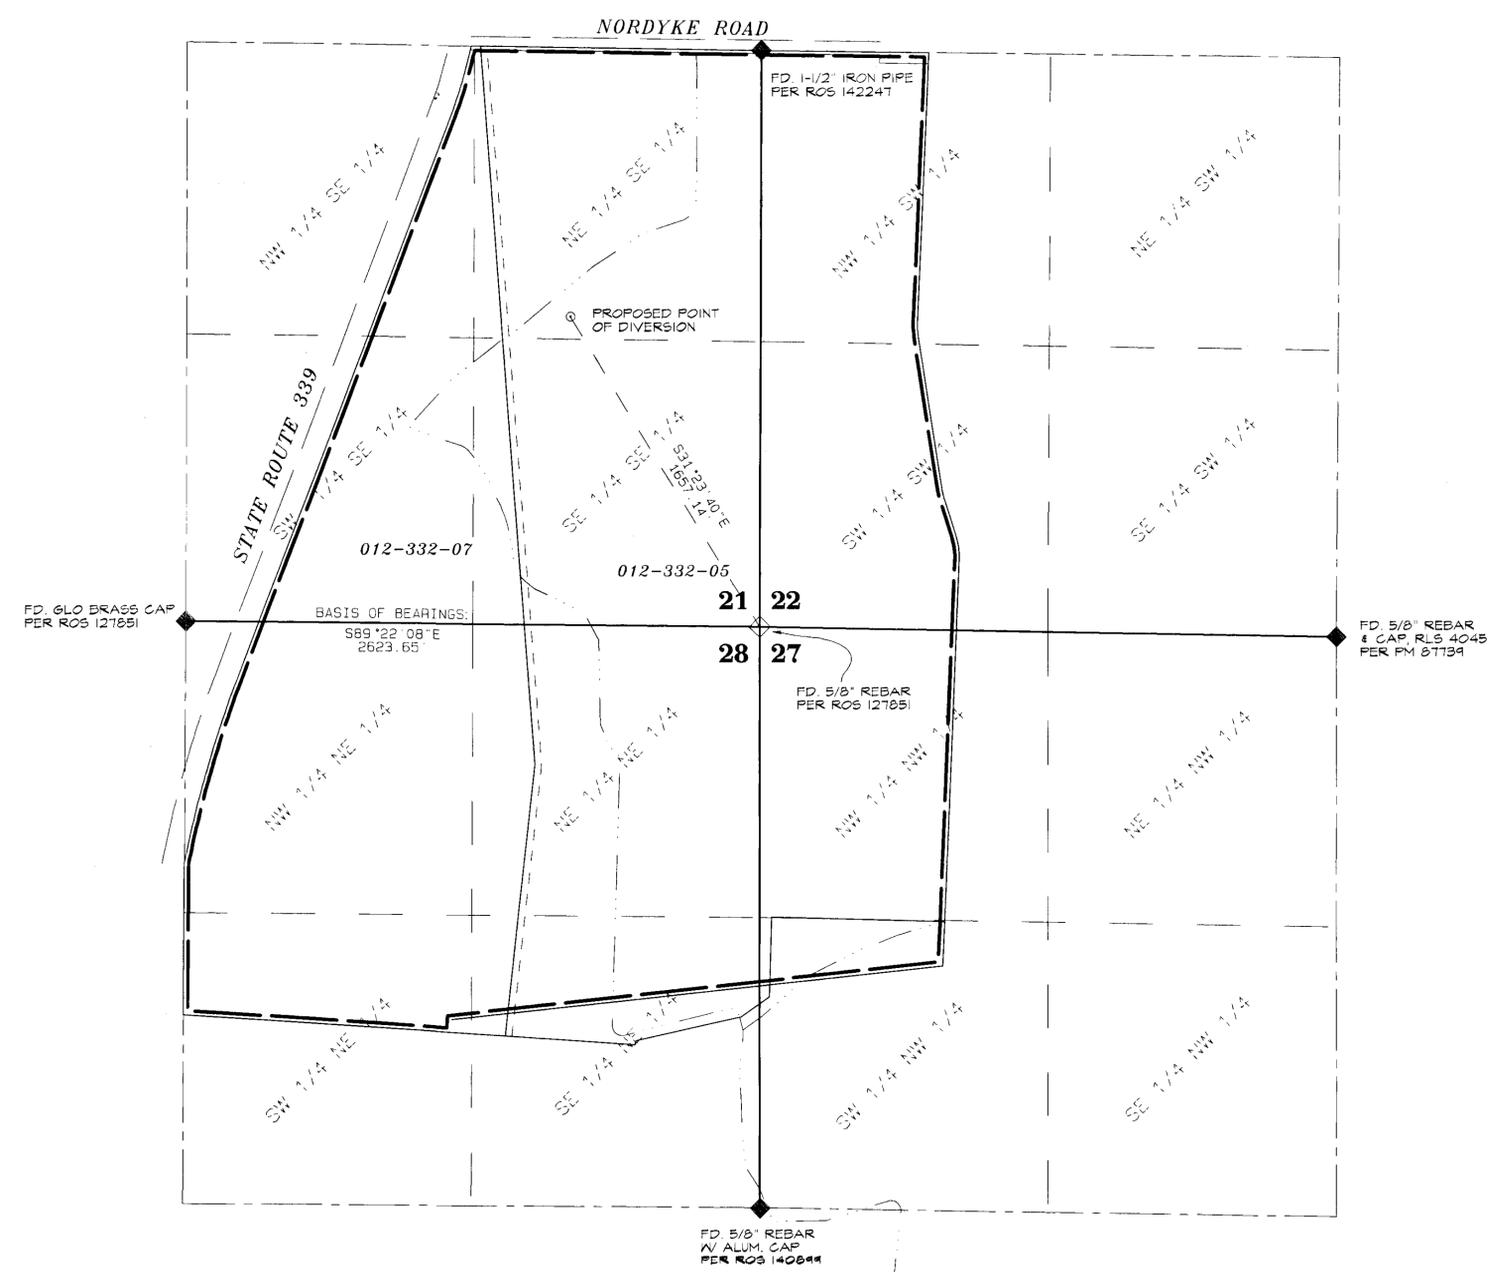

The Basis of Bearings for this map is the northerly line of the NE 1/4 of Section 28, T.12N., R.25E., M.D.M., being South 89°22'08" East as shown on Record of Survey No. 142247, filed June 20, 1991, in Lyon County, Nevada.

LEGEND

- | | | | |
|-------------|----------------------------|------------|---|
| — | SECTION LINE | | |
| - - - - - | QUARTER SECTION LINE | 012-332-07 | ASSESSOR'S PARCEL NUMBER |
| — — — — — | 16TH SECTION LINE | ◇ | FOUND SECTION CORNER (AS DESCRIBED) |
| — — — — — | PROPOSED PLACE OF USE | ◆ | FOUND QUARTER SECTION CORNER (AS DESCRIBED) |
| — — — — — | ASSESSOR'S PARCEL LINE | ○ | PROPOSED POINT OF DIVERSION (PROPOSED WELL) |
| ==== | HIGHWAY | | |
| — — — — — | WELL TIE | | |
| - - - - - | EASEMENT: 30' ACCESS & PUE | | |
| — · — · — · | IRRIGATION DITCH | | |

STATE ENGINEER'S USE

[Stamp]

Michael D. Buschelman Consulting, Inc.
 Post Office Box 51371
 Sparks, Nevada 89435
 (775) 355-9628 Office 355-9629 FAX

MAP TO ACCOMPANY APPLICATION NO. 76603
 TO CHANGE THE POINT OF DIVERSION AND PLACE OF USE
 UNDER A PORTION OF PERMIT NO. 58752
 FOR IRRIGATION (SUPPLEMENTAL) PURPOSES
 BY

NORDYKE PROPERTIES, LLC

FROM AN UNDERGROUND SOURCE
 WITHIN LYON COUNTY, NEVADA