


**PORTIONS OF SECTIONS 16 & 17, T.16N., R.20E., M.D.M.,
WASHOE COUNTY, NEVADA.**

STATE OF NEVADA } SS
COUNTY OF WASHOE



I, George G. Lindesmith, being first duly sworn, depose and say that this map, consisting of one sheet, has been correctly drawn to the designated scale from field notes of a survey made under my supervision and direction, on January 9, 2008, that it truly and correctly represents the proposed location and extent of works used to divert water from an underground source in Washoe County, Nevada, by MARCIA A. STUTES for irrigation purposes. That the proposed point of diversion, all reservoirs or basins, the location and names of all other works which will cross or connect with the proposed works and the boundary of all lands, showing by 40-acre subdivisions the areas proposed to be served, are fully and correctly designated thereon.

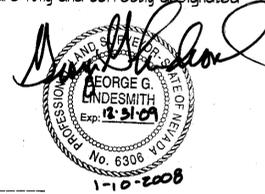

George G. Lindesmith
State Water-Right Surveyor No. 704


Subscribed and sworn to before me on this 10th day of
JANUARY, 2008.

Chris Fagure
Notary Public

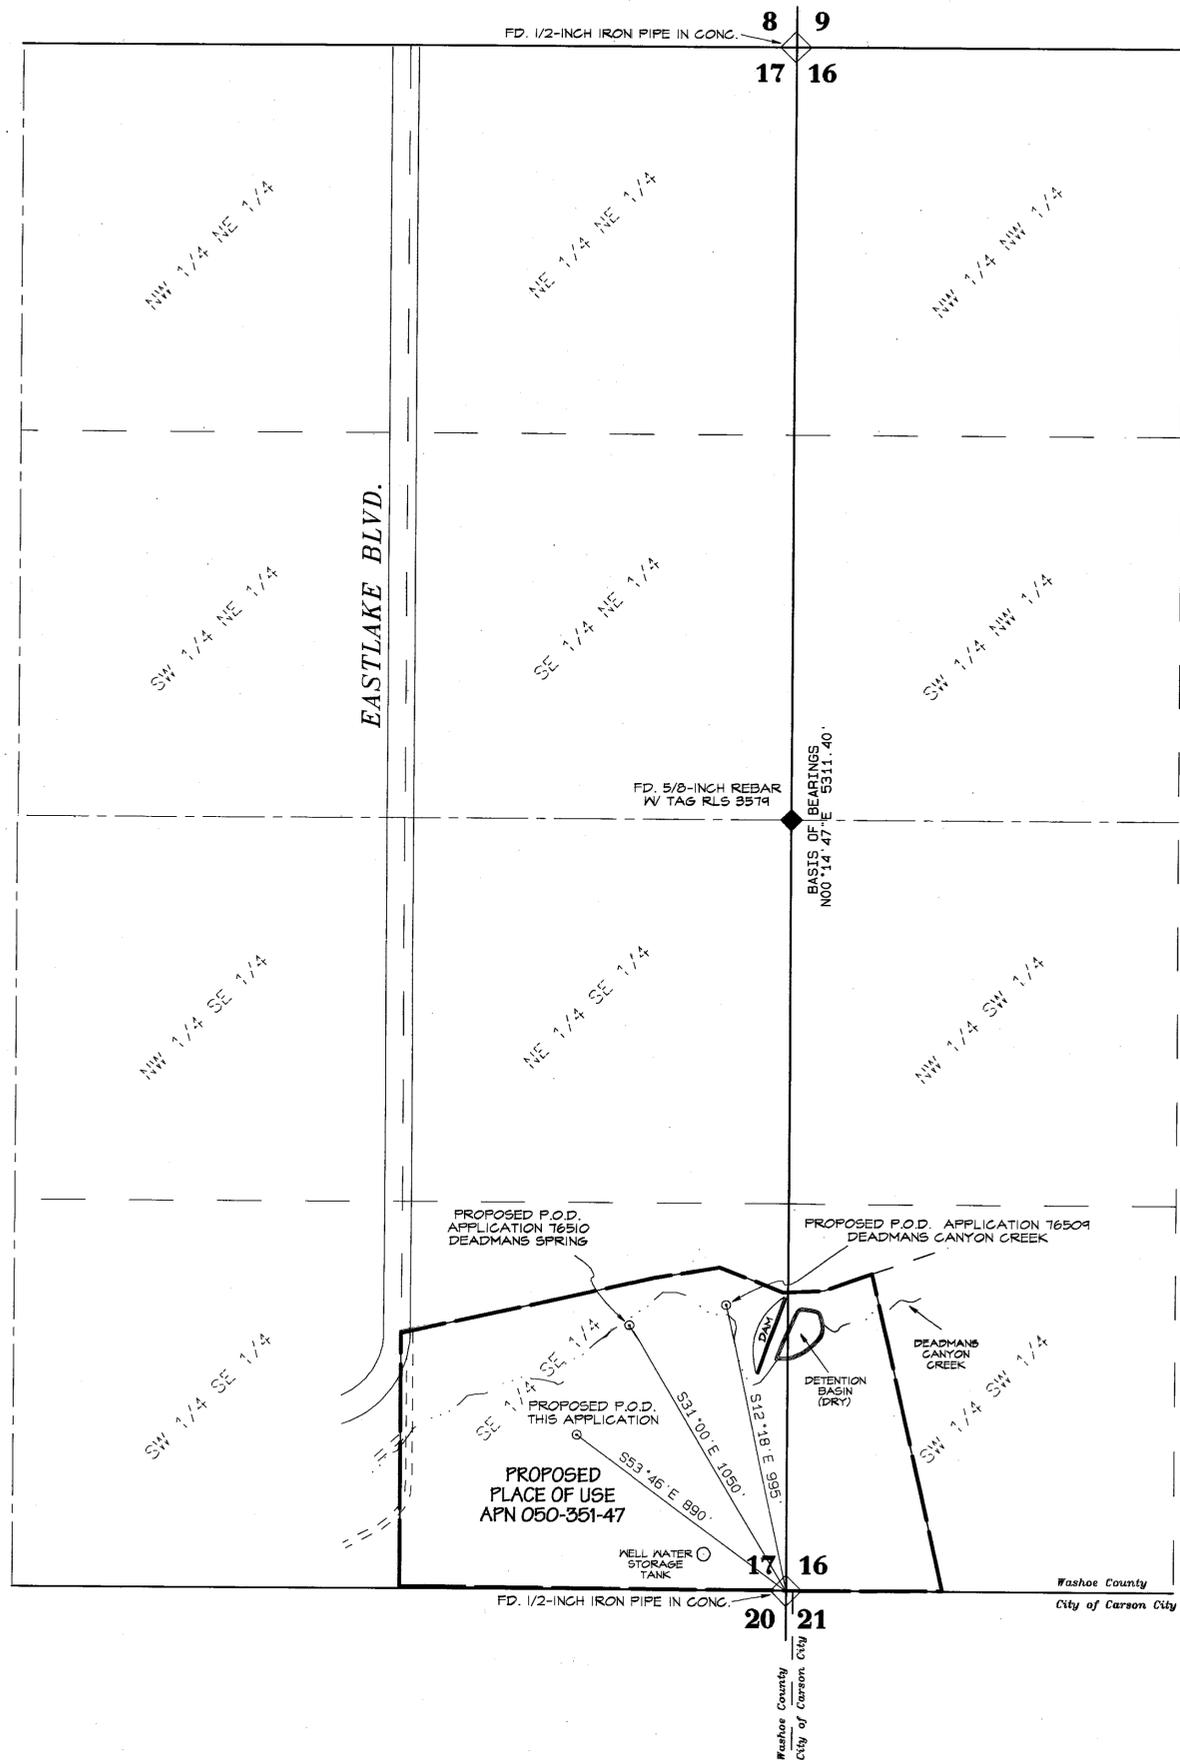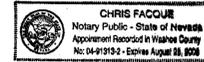

LEGEND

- SECTION LINE
- - - QUARTER SECTION LINE
- - - 16TH LINE
- - - CREEK
- == IMPROVED ROAD
- PROPOSED PLACE OF USE
- ◆ P.O.D. TIE
- ◆ FOUND SECTION CORNER (AS DESCRIBED)
- ◆ FOUND QUARTER CORNER (AS DESCRIBED)
- POINT OF DIVERSION

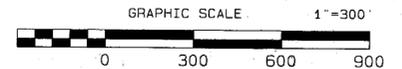

BASIS OF BEARINGS

The Basis of Bearings for this project are identical to Record of Survey Map No. 1549, File No. 800062 in the Official Records of Washoe County, Nevada, the westerly line of Section 17, T.16N., R.20E., M.D.M. taken as N00°14'47"E.

REFERENCES

1. Record of Survey Map No. 1549, File No. 800062, Recorded June 11, 1982 in the Official Records of Washoe County, Nevada.
2. Map supporting Applications 10719 and 15759.
3. Map supporting Proof V02752.
4. Map supporting Application Nos. 76509 and 76510.

TRI STATE SURVEYING, LTD
1925 E. PRATER WAY
SPARKS, NEVADA 89434
(775) 358-9491 * FAX: (775) 358-3664
JOB 07341.01.RM DDM

STATE ENGINEER'S USE



MAP TO ACCOMPANY APPLICATION TO CHANGE THE POINT OF DIVERSION, PLACE AND MANNER OF USE OF A PORTION OF WATER UNDER PERMIT NO. 23289, CERTIFICATE 6957 FOR IRRIGATION PURPOSES BY

MARCIA A. STUTES

FROM AN UNDERGROUND SOURCE IN WASHOE COUNTY, NEVADA