

PARCEL 24 OF FILE 144, PAGE 73
OF RECORDED SURVEYS, OFFICIAL
RECORDS, CLARK COUNTY, NEVADA
LYING WITHIN THE NW 1/4, SW 1/4,
SEC. 13 T.18S., R.63E., M.D.M.

SURVEYOR'S CERTIFICATE

I, GERALD L. WIRTHLIN, BEING FIRST DULY SWORN, DEPOSE AND SAY THAT THIS MAP, CONSISTING OF ONE SHEET, HAS BEEN CORRECTLY DRAWN TO THE DESIGNATED SCALE FROM FIELD NOTES OF A SURVEY MADE UNDER MY SUPERVISION AND DIRECTION, ON THE DATE OF JANUARY 5, 2008 THAT IT TRULY AND CORRECTLY REPRESENTS THE PROPOSED LOCATION AND EXTENT OF THE WORKS USED TO DIVERT WATER FROM AN UNDERGROUND SOURCE IN THE GARNET VALLEY BASIN BY INES ESQUIVEL, FOR COMMERCIAL PURPOSES, THAT THE PROPOSED POINT OF DIVERSION, THE APPROXIMATE LOCATION AND SIZE OF THE DIVERTING CHANNEL OR OTHER CONDUIT, THE PLACE AND MANNER OF USE AND THE LOCATION AND USE OF ALL OTHER STREAMS, WHICH ARE CROSSED BY, OR CONNECTED WITH THE SAID WORKS ARE FULLY AND CORRECTLY DESIGNATED THEREON.

GERALD L. WIRTHLIN
PROFESSIONAL LAND SURVEYOR
NEVADA CERTIFICATE No. 7008




SUBSCRIBED AND SWORN TO ME THIS 3rd OF April, 2008

A. Quintanilla State of Nevada
County of Clark

NOTARY PUBLIC IN AND FOR
SAID COUNTY AND STATE

MY COMMISSION EXPIRES: 08/09/2010

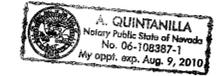



BASIS OF BEARINGS

THE BASIS OF BEARINGS FOR THIS MAP IS S00°20'10"E, BEING THE WEST LINE OF THE SW 1/4, SW 1/4 OF SEC. 13 T.18S., R.63E., M.D.M., AS SHOWN IN FILE 144, PAGE 73, OF RECORDED SURVEYS, OFFICIAL RECORDS, CLARK COUNTY, NEVADA.

LEGEND

- ◇ SECTION CORNER
- ◆ QUARTER or SIXTEENTH SECTION CORNER
- WELL
- SECTION LINE
- - - QUARTER SECTION LINE
- - - SIXTEENTH SECTION LINE
- - - CENTERLINE
- - - PLACE OF USE
- WELL TIE LINE

GRAPHIC SCALE

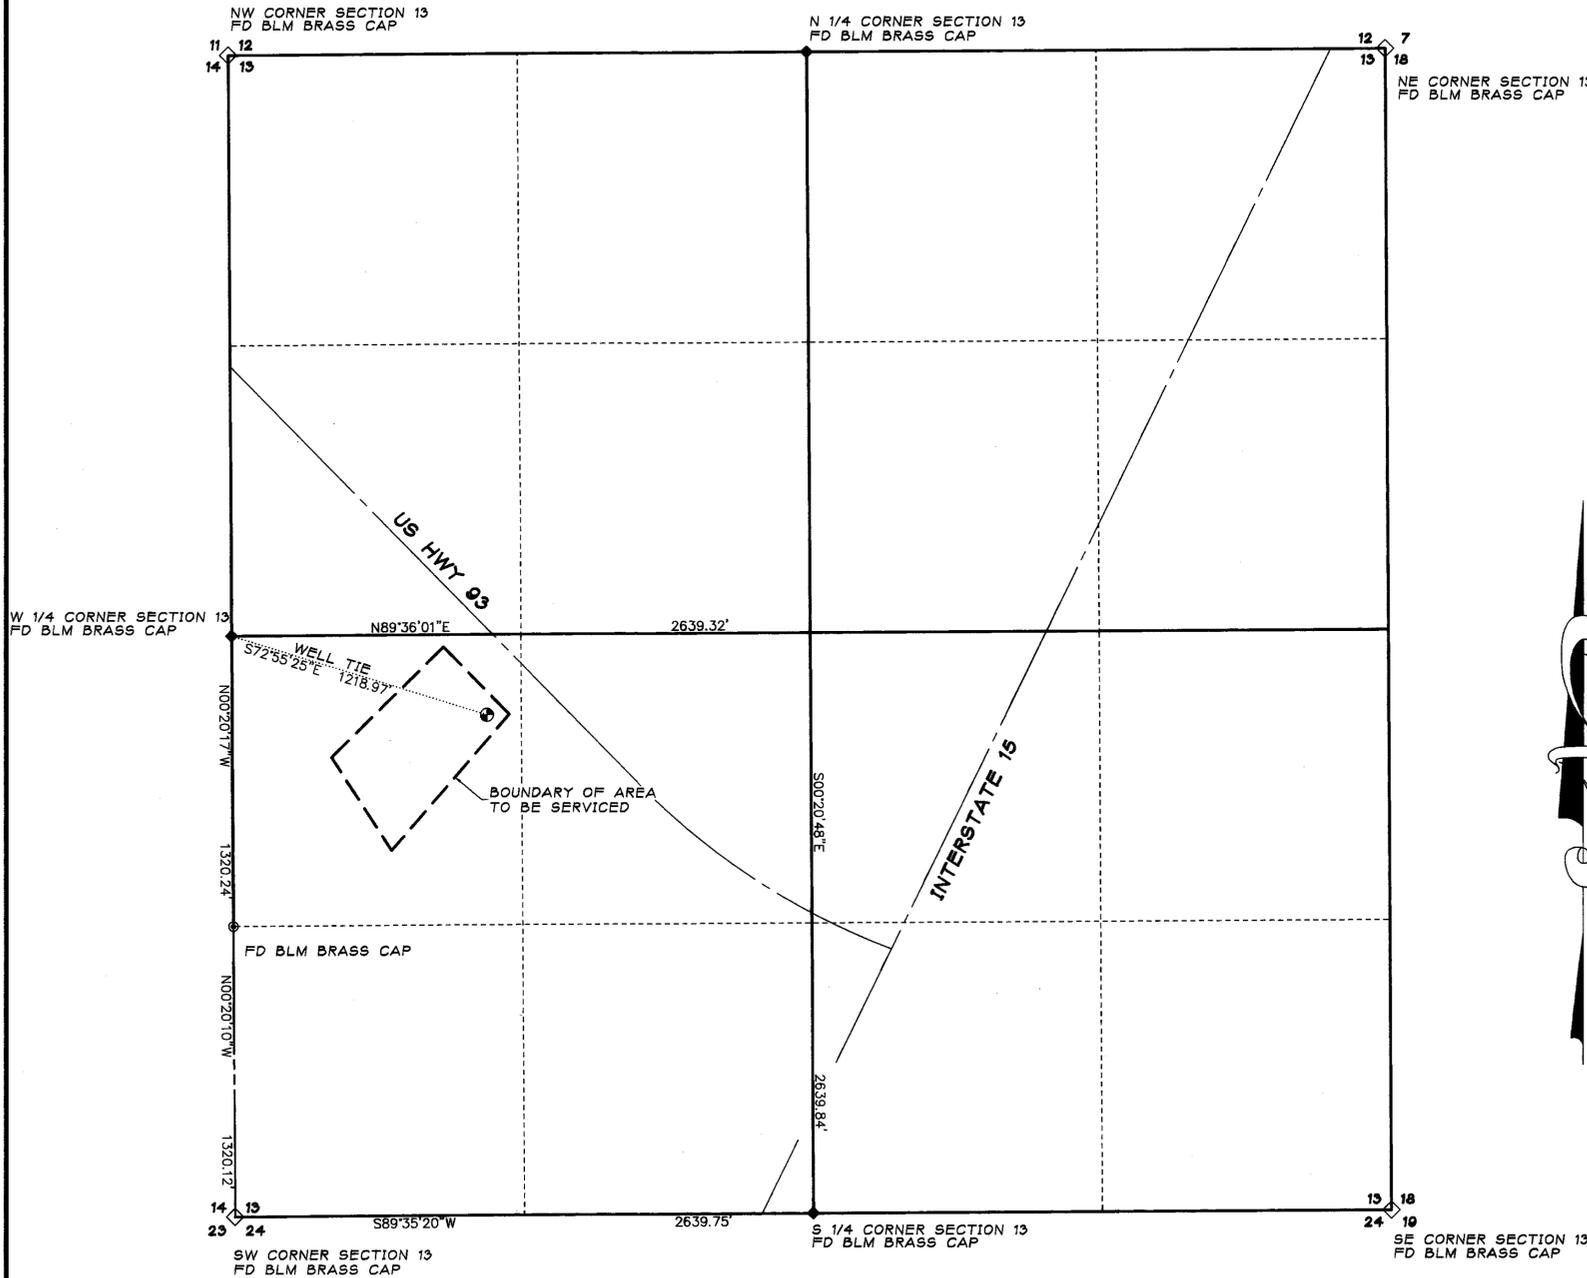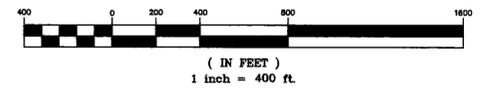

AREA TO BE SERVICED = 8.08 acres

STATE ENGINEER'S USE



GERALD "CROCKETT" WIRTHLIN
P.L.S. #7008

760 379-4342
OFFICE
760 822-7980
FAX
GWIRTHLIN@AOL.COM

MAP TO ACCOMPANY AN APPLICATION TO APPROPRIATE WATER

FOR: COMMERCIAL USE
BY: INES ESQUIVEL
FROM: AN UNDERGROUND SOURCE
IN: CLARK COUNTY, NEVADA