
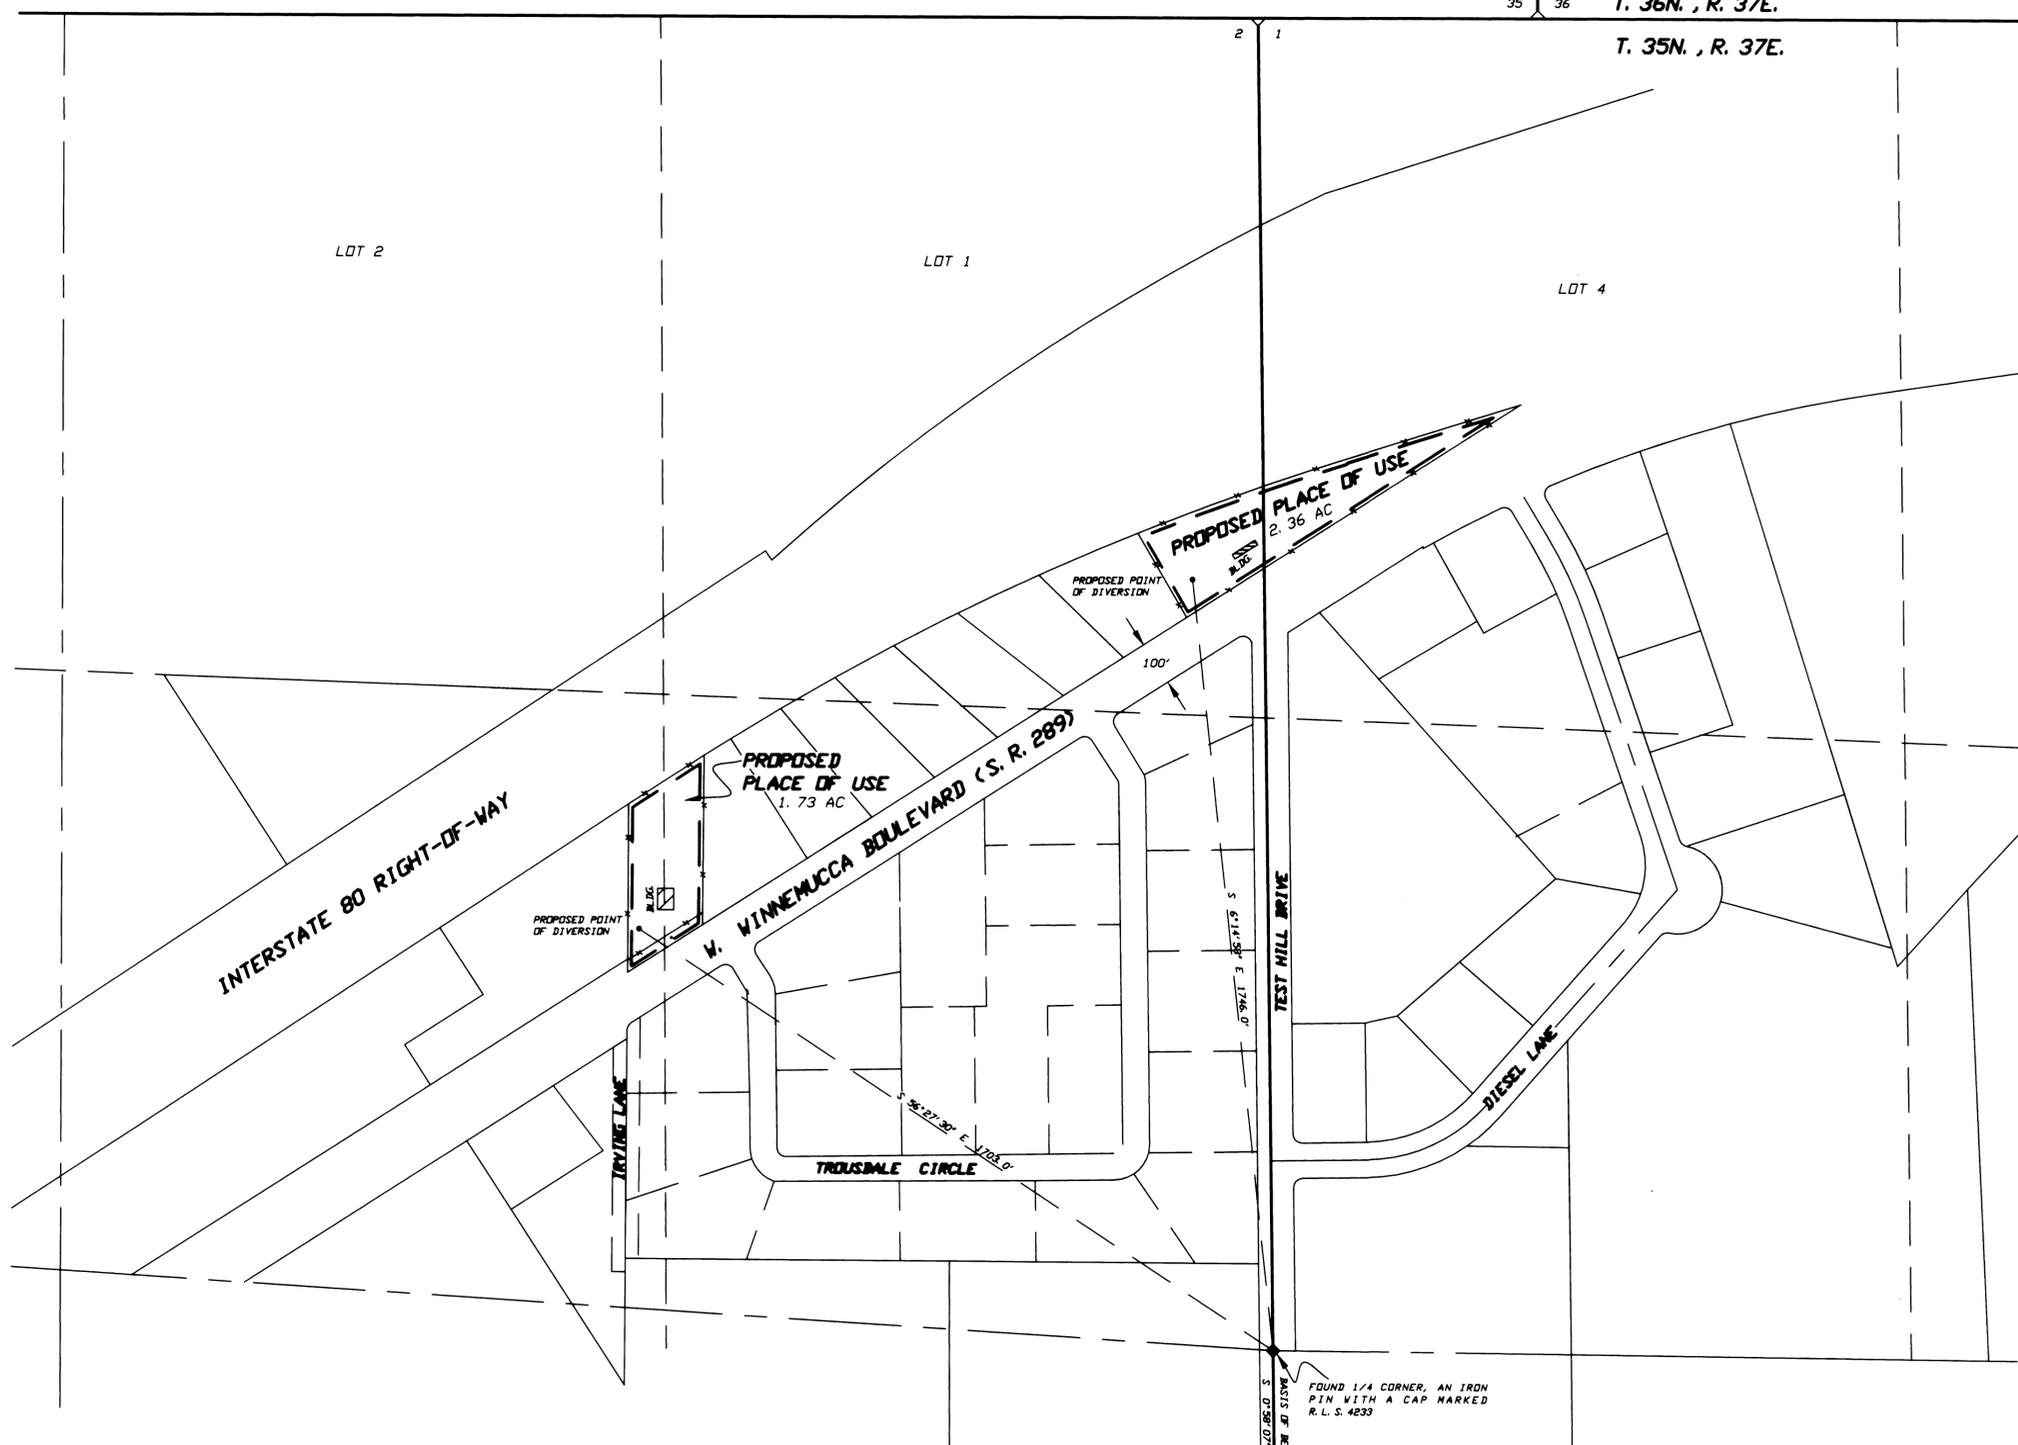


PORTION OF SECTIONS 1 AND 2, T. 35N., R. 37E., M. D. B. & M.

T. 36N., R. 37E.  
T. 35N., R. 37E.

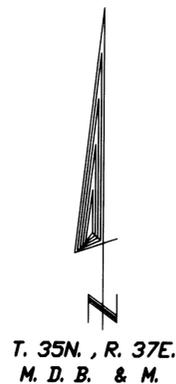

STATE OF NEVADA  
COUNTY OF HUMBOLDT


I, JOHN H. MILTON III, being first duly sworn, depose and say that this map, consisting of one sheet, numbered from 1 to 1, inclusive, has been correctly drawn to the designated scale from field notes of a survey made by me, or under my supervision and direction, between the 15th day of January, and the 16th day of January, 2008, that it truly and correctly represents the proposed location and extent of the works used to divert water from underground in Humboldt County, Nevada by A. L. AND D. L. BRINKDITTER for commercial purposes. That the proposed point of diversion, the approximate location and size of the diverting channel or other conduit, the place and manner or use, the location and names of all other works or streams which are crossed by, or connected with the said works, are fully and correctly designated thereon.



State Water Right Surveyor No. 573

Subscribed and sworn to before me this 31st day of January, 2008.

*Doris A. Twichell*  
DORIS A. TWICHELL  
Notary Public in and for Humboldt County, State of Nevada.  
My commission expires on: May 28th, 2009.

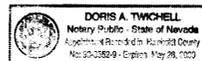

NOTES:

- ◊ Indicates a found section corner, an iron pipe with a B.L.M. brass cap, unless otherwise noted.
- ◆ Indicates a found 1/4 section corner, an iron pipe with a B.L.M. brass cap, unless otherwise noted.

Basis of Bearings was taken from Record of Survey Map File Number 338815 prepared for Calder Mining Company which was recorded in the Office of the Humboldt County Recorder on November 23rd, 1992.

— Indicates the boundary of the proposed place of use.

Desert Mountain Surveying  
Land and Water Right Surveyors  
146 West Second Street  
WINNEMUCCA, NEVADA 89445 (775) 623-4414

FOUND SECTION CORNER, AN IRON PIPE WITH A B.L.M. BRASS CAP & 2'x4' DAK POST FENCE CORNER

FOUND 1/4 CORNER, AN IRON PIN WITH A CAP MARKED R.L.S. 4233



STATE ENGINEER'S USE

76700, 76701  
**FILED**  
FEB 04 2008  
STATE ENGINEER'S OFFICE

MAP TO ACCOMPANY APPLICATION TO APPROPRIATE WATER

BY A. L. & D. L. BRINKDITTER

FROM UNDERGROUND FOR COMMERCIAL USE IN HUMBOLDT COUNTY, NEVADA

76701 76700