


**BASIS OF BEARINGS**

NEVADA STATE PLANE COORDINATE SYSTEM, WEST ZONE, NAD '83  
PER GPS OBSERVATIONS UTILIZING LEICA SURVEY-GRADE INSTRUMENTATION

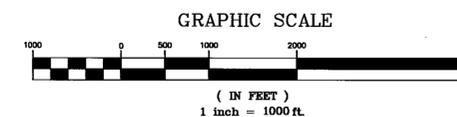

SCALE: 1" = 1000'

I, Marvin Hamrick, being first duly sworn, depose and say that this map, consisting of one sheet, has been correctly drawn to the designated scale from field notes of a survey made by me, or under my supervision and direction on the 4th day of March, 2008, that it truly and correctly represents the proposed location and extent of the works used to divert water from Clear Creek and an underground source in Pershing County, Nevada, by Clear Creek Ranch, LLC, for irrigation and domestic purposes.

That the proposed point of diversion, the approximate location and size of the diverting channel or other conduit, the place and manner of use, and the location and names of all other works or streams which are crossed by or connected with said works, are fully and correctly designated hereon.




*Marvin Hamrick*  
Marvin Hamrick  
State Water-Right Surveyor No. 614

STATE OF NEVADA }  
COUNTY OF WASHOE } SS

Subscribed and sworn to before me on this 10 day of April, 2008.

*Amber Stott*  
Notary Public

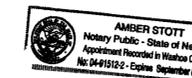

**LEGEND**

- ◆ FOUND SEC. CORNER
- WELL
- P.O.D. POINT OF DIVERSION
- PLACE OF USE

**NOTES**

1. PLACE OF USE BEFORE TRANSFER IS AS SHOWN ON MAP TO ACCOMPANY PROOF OF BENEFICIAL USE FOR APPLICATIONS 6373 AND 9472.
2. TO OBTAIN BEARINGS AS DEPICTED ON MAP TO ACCOMPANY PROOF OF BENEFICIAL USE FOR APPLICATIONS 6373 AND 9472, ROTATE BEARINGS AS DEPICTED ON THIS MAP (NAD '83) CLOCKWISE 00°59'23". SEE TABLE BELOW TO VIEW COMPARISON.

COURSE	NAD '83 TIE	RECORD TIE	DISTANCE
"A"	N54°00'37"E	N55°00'E	2350.00'
"B"	N61°08'37"E	N62°08'E	3216.66'
"C"	N61°28'37"E	N62°28'E	3221.56'
"D"	N65°08'37"E	N66°08'E	3300.00'

PERMIT Nos. 76707, 76708 & 76709

STATE ENGINEER'S USE




MAP TO ACCOMPANY APPLICATION TO CHANGE THE P.O.D. and P.O.U. under Permit # 9472, Cert. # 2711, and P.O.U. and M.A.U. under V.D. 1321, Permit 6373, Cert 2710 FOR IRRIGATION AND DOMESTIC USE

BY *MH*  
4-11-08  
CLEAR CREEK RANCH, LLC

FROM CLEAR CREEK AND UNDERGROUND SOURCES IN PERSHING COUNTY, NEVADA

80683T 76709 76708 76707

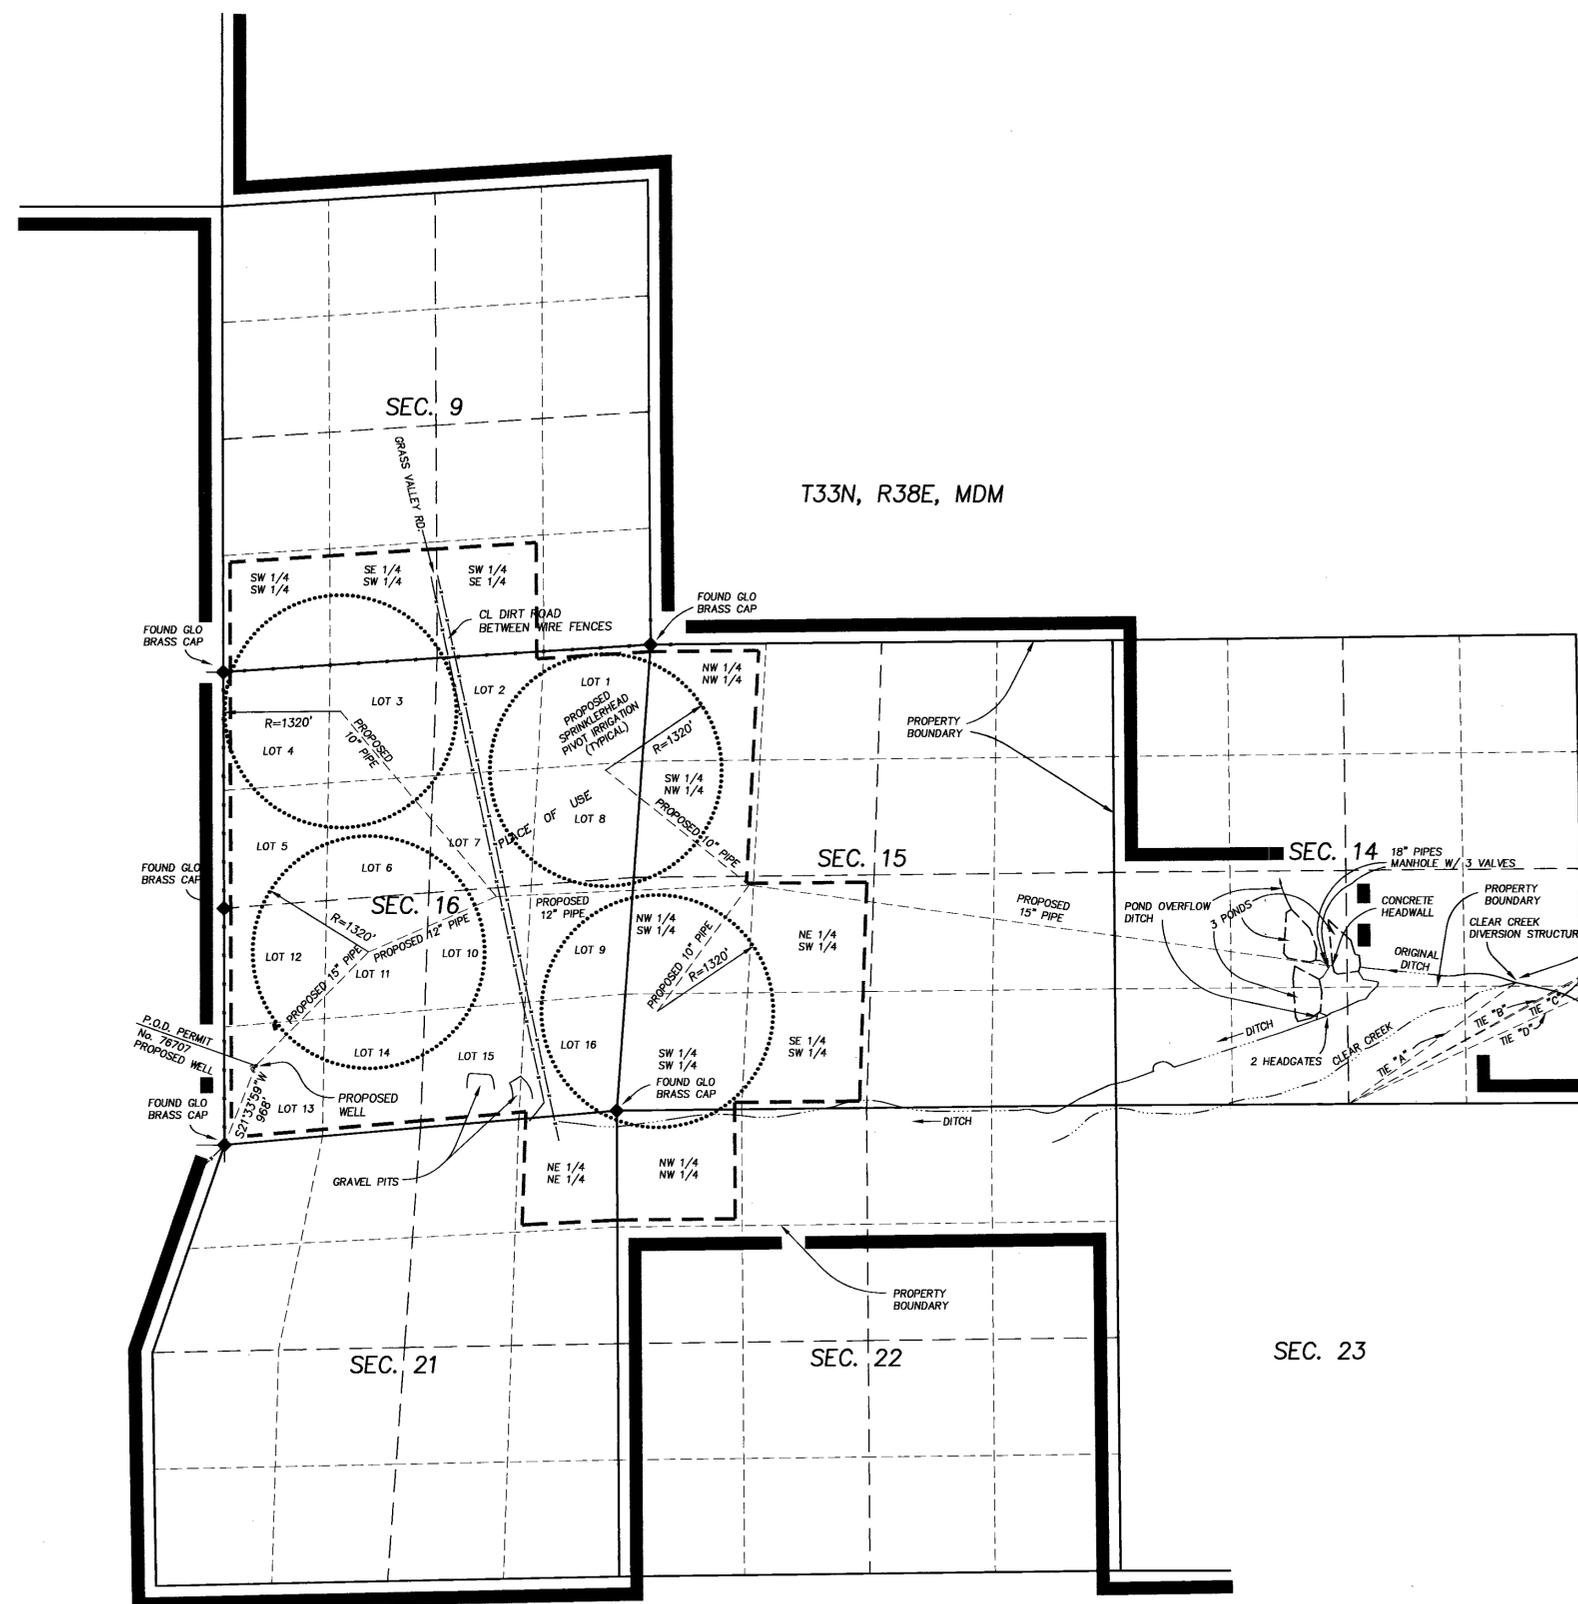

P.O.D. PERMIT No. 76708 & 76709 CONCRETE DIVERSION STRUCTURE UNCHANGED FROM PERMIT No. 6373, CERT. 2710 AND PROOF No. 01321, CERT. 251  
P.O.D.s BEFORE TRANSFER PERMIT No. 76707 (PERMIT #9472, CERT. 2711)

C:\08019\dwg\08019\_WR.dwg