

14

13

18

17

14 13

23 24

NORTH 01 DEGREES 19 MINUTES 05 SECONDS EAST
2638.17 FT



23 24

W 1/4 COR.

24

BASIS OF BEARINGS

AS BEING THAT LINE BETWEEN THE
N.W. COR AND THE N.W. 1/4 COR OF
SECTION 24 T.10.N., R43E., M.D.M.
N 01°19'05" E FOR A DISTANCE
OF 2638.17 FT

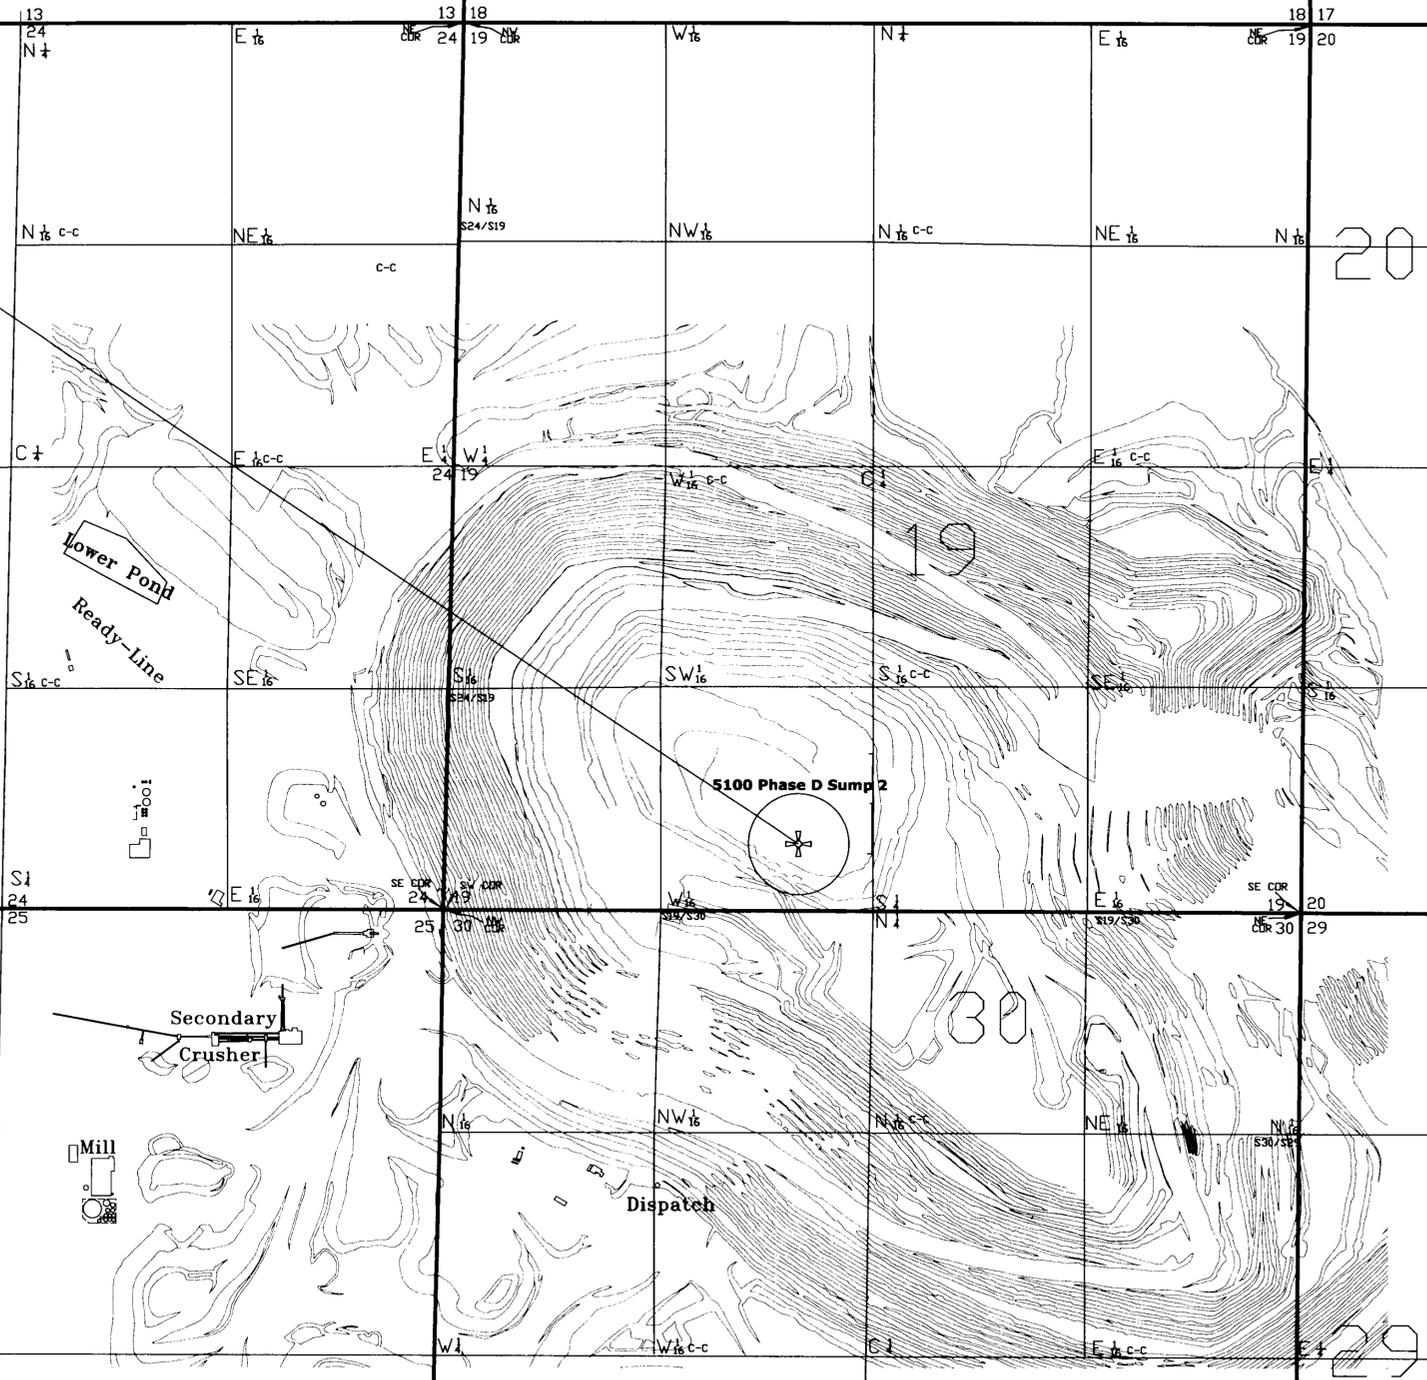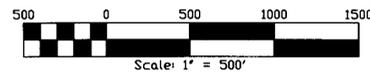

STATE ENGINEER'S USE



Map to accompany application to temporarily
change point of diversion, and place and
manner of use of a portion of water to
include mining activities (including reclamation),
milling, domestic, and dewatering from an
underground source associated with Permit
59217.
PHASE D SUMP 2
ROUND MOUNTAIN GOLD CORP, HOMESTAKE
NEVADA CORP, BARGOLD CORP DBA SMOKY
VALLEY COMMON OPERATION, NYE COUNTY

76717T