

STATE OF NEVADA
COUNTY OF HUMBOLDT

I, JOHN H. MILTON III, being first duly sworn, depose and say that this map, consisting of one sheet, numbered from 1 to 1, inclusive, has been correctly drawn to the designated scale from field notes of a survey made by me, or under my supervision and direction, between the 4th day of February, and the 5th day of February, 2008, that it truly and correctly represents the proposed location and extent of the works used to divert water from underground in Humboldt County, Nevada by the ROBERT D. AND MARCELLA M. DAVIDSON FAMILY TRUST, for commercial purposes. That the proposed point of diversion, the approximate location and size of the diverting channel or other conduit, the place and manner of use, and the location and names of all other works or streams which are crossed by or connected with the said works, are fully and correctly designated thereon.



State Water Right Surveyor No. 573


Subscribed and sworn to before me this 11th day of February, 2008.

Doris A. Twichell
DORIS A. TWICHELL
Notary Public in and for Humboldt County,
State of Nevada.
My commission expires on May 28th, 2009.



PORTION OF THE S1/2 OF SECTION 9, T. 35N., R. 37E., M. D. B. & M.

T. 35N., R. 37E.
M. D. B. & M.

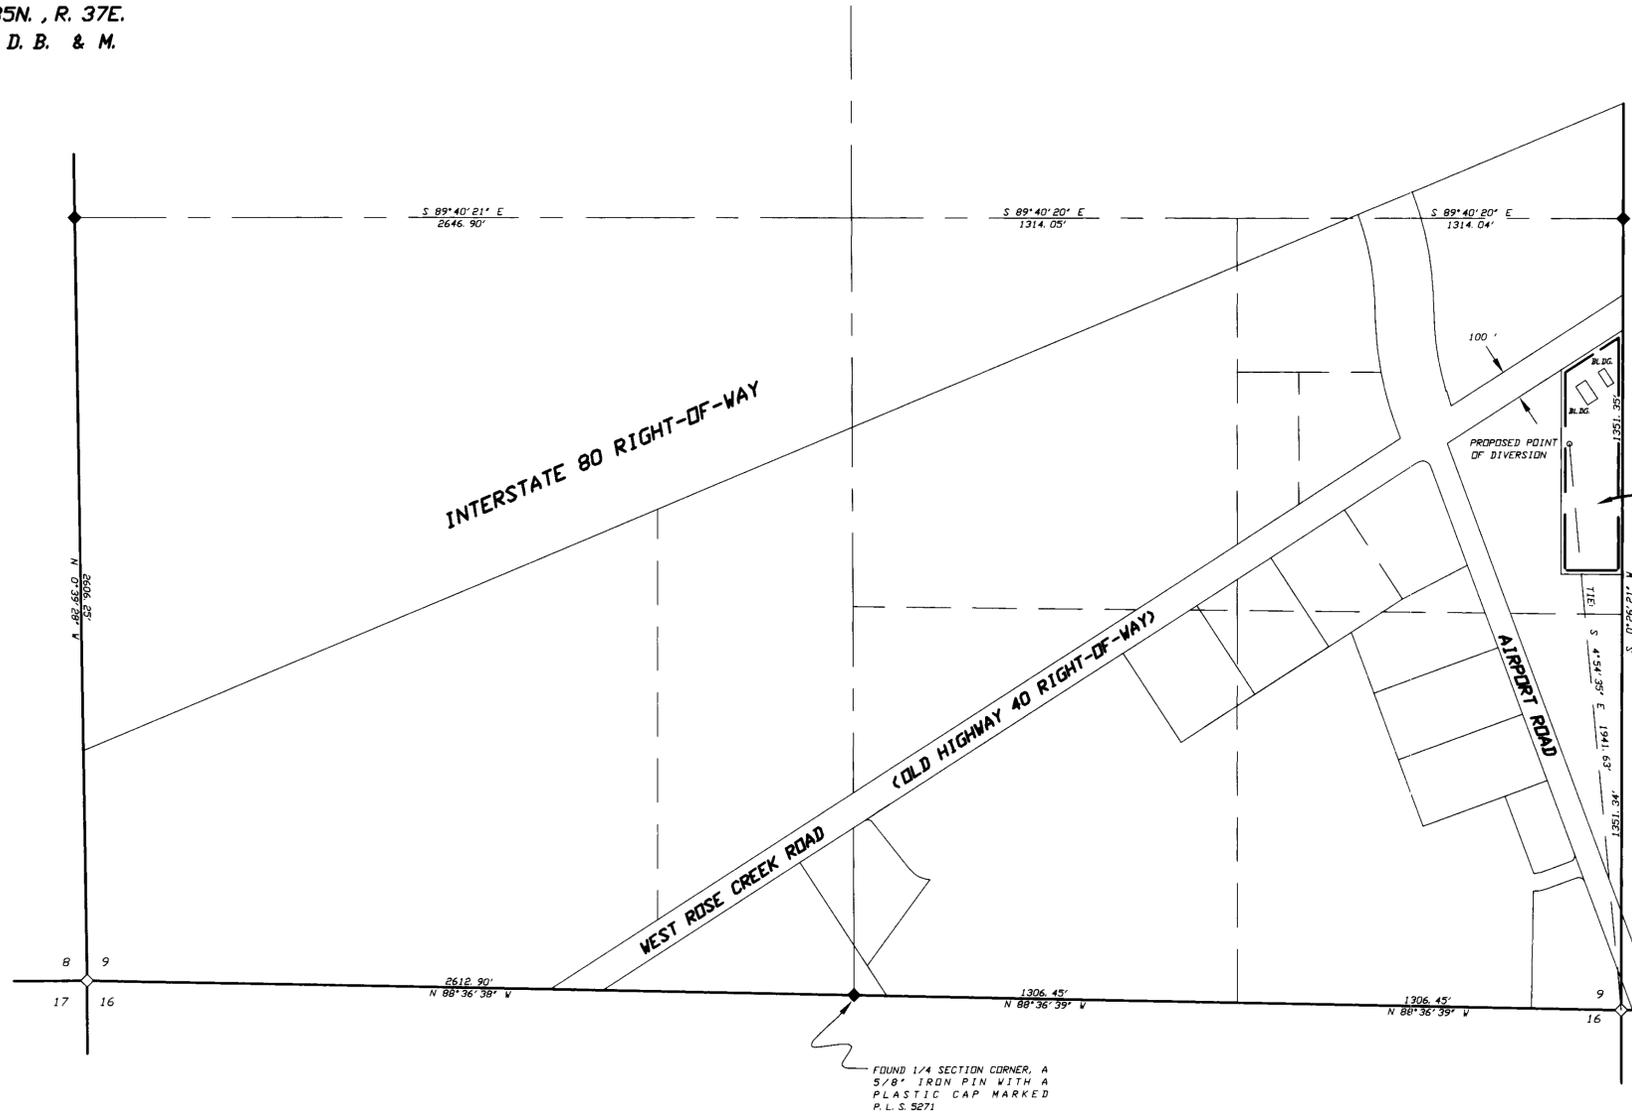

NOTES:

Basis of Bearings was taken from Record of Survey Map File Number 302098 prepared for the City of Winnemucca, which was recorded on February 17th, 1989 in the Office of the Humboldt County Recorder.

- Indicates the boundary of the proposed place of use.
- ◇ Indicates a found section corner, an iron pipe with a 1965 B.L.M. brass cap, unless otherwise noted.
- ◆ Indicates a found 1/4 section corner, an iron pipe with a B.L.M. brass cap, unless otherwise noted.

SCALE 1" = 300'



76741 CERTIFICATE NO. 19414 ISSUED 5-8-2014

STATE ENGINEER'S USE



MAP TO ACCOMPANY APPLICATION TO APPROPRIATE WATER (S)

BY THE ROBERT D. AND MARCELLA M. DAVIDSON FAMILY TRUST

FROM UNDERGROUND SOURCE FOR COMMERCIAL USE IN HUMBOLDT COUNTY, NEVADA

Desert Mountain Surveying
Land and Water Right Surveyors
146 West Second Street
WINNEMUCCA, NEVADA 89445 (775) 623-4414

76741