


- PORTIONS OF -
SECTION 36, T.37N,R.42E., M.D.B.&M.,
SECTIONS 20, 21, 28, 29, 31-33, T.37N.,R.43E., M.D.B.&M.
HUMBOLDT COUNTY, NEVADA

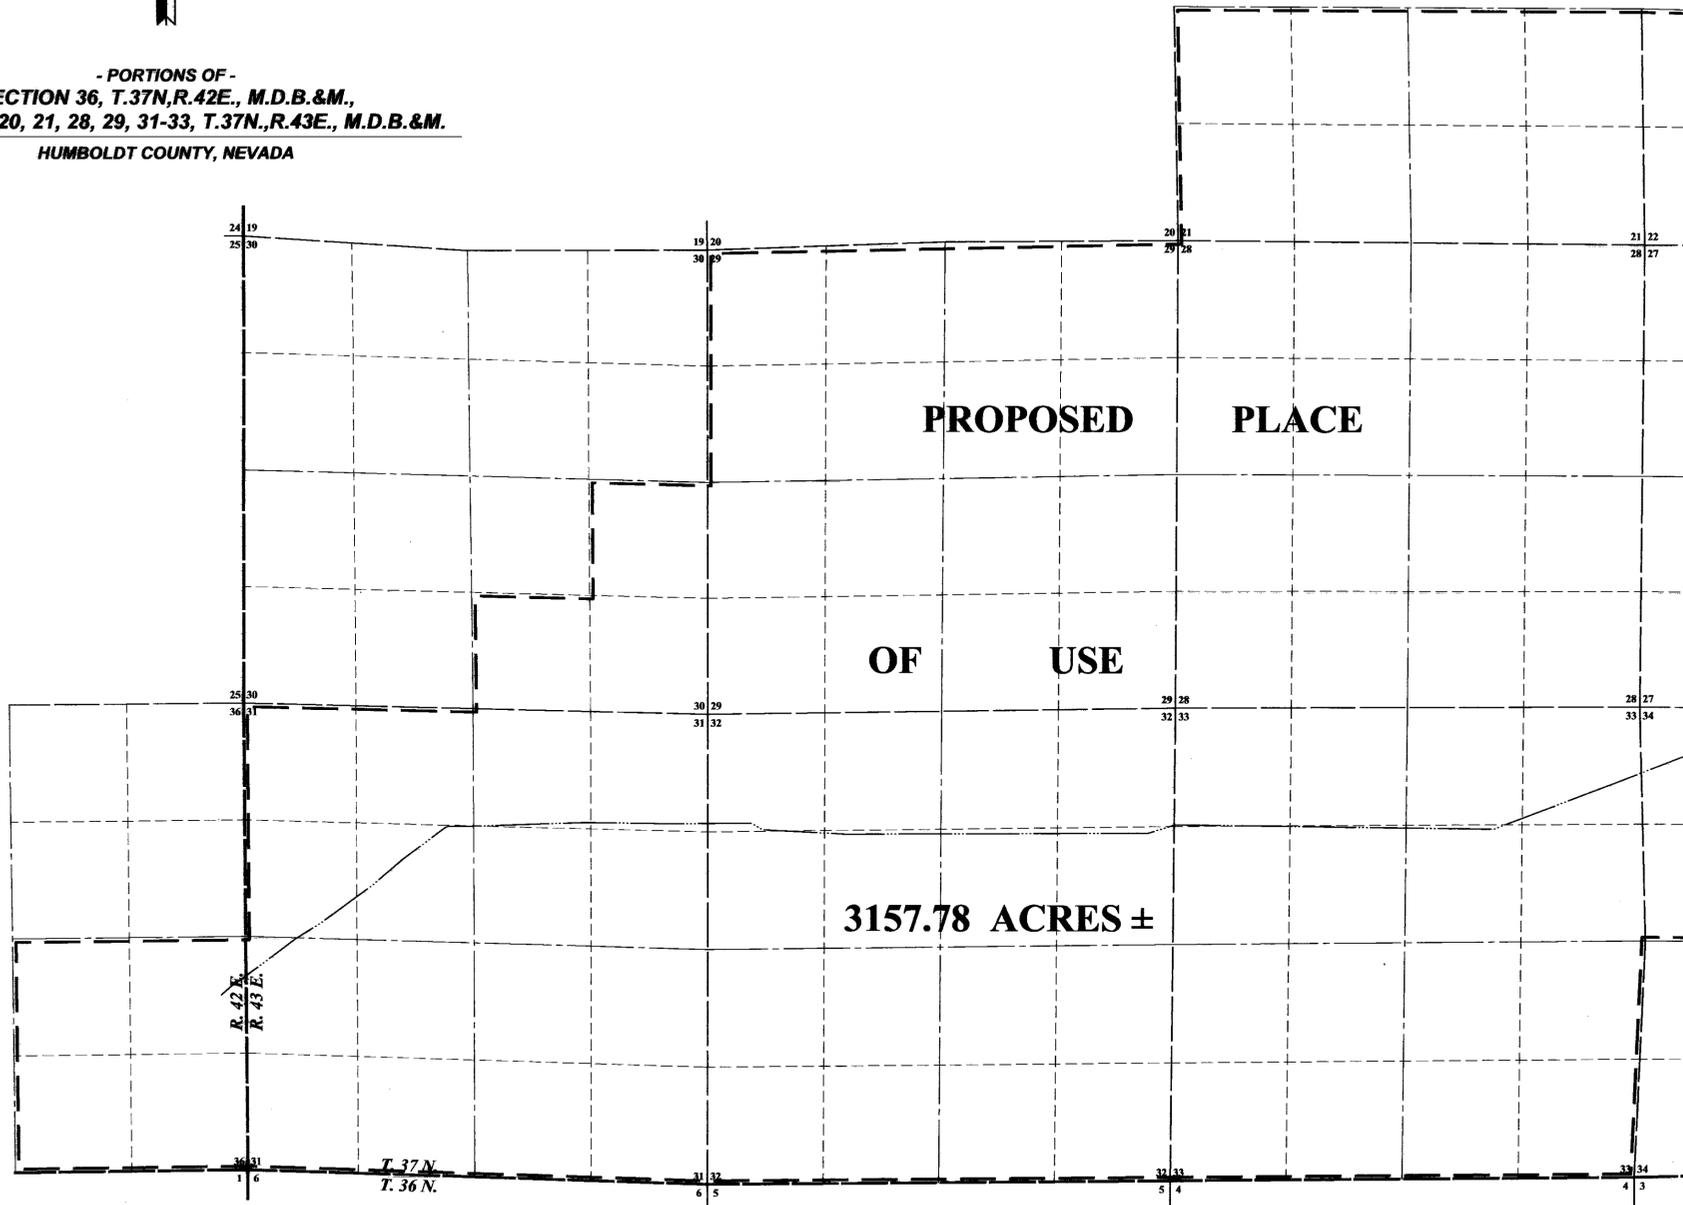

STATE OF NEVADA
 COUNTY OF HUMBOLDT


I, JOHN H. MILTON III, being first duly sworn, depose and say that this map, consisting of 2 sheets, has been correctly drawn to the designated scale from field notes of a survey made by me, or under my supervision and direction, between the 24th day of January and the 25th day of June, 2008; that it truly and correctly represents the proposed location and extent of the works used to divert water from Warm Springs Reservoir in Humboldt County, Nevada by ORO VACA, INC., for irrigation use under Proof Number 01342. That the proposed point of diversion, the approximate location and size of the diverting channel or other conduit, all reservoirs or basins, the location and names of all other works or streams which will cross or connect with the proposed works, and the boundary of all lands, showing by 40-acre subdivisions the areas proposed to be served, are fully and correctly designated thereon.



State Water Right Surveyor No. 573

Subscribed and sworn to before me this 26th day of June, 2008.

Doris A. Swidell
 Notary Public in and for Humboldt County,
 State of Nevada.
 My commission expires on: May 28th, 2009

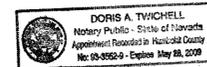


BASIS OF BEARINGS

Basis of Bearings was taken from the B.L.M. Dependent Resurvey of T.37N.,R.43E., M.D.B.&M. dated May 12, 1966.

LEGEND

- ◆ Indicates a found section corner, a B.L.M. brass cap.
- ◇ Indicates a found 1/4 section corner, a B.L.M. brass cap, unless otherwise noted.
- — — — — Indicates the boundary of the proposed place of use.
- — — — — Indicates the boundary of the existing place of use.

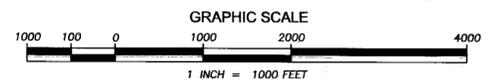

SHEET 1 OF 2

STATE ENGINEER'S USE

only changes a portion of proof 01342

76742

FILED
 JUN 27 2008
 STATE ENGINEER'S OFFICE

STATE ENGINEER'S OFFICE
 2008 JUN 27 AM 11:48

- Map To Accompany -
AMENDED APPLICATION NO. 76742 TO CHANGE THE PLACE OF USE, POINT OF DIVERSION, and MANNER OF USE, OF PROOF NO. 01342 FOR IRRIGATION USE
 - By -
ORO VACA, INC.
FROM WARM SPRINGS RESERVOIR
 HUMBOLDT COUNTY NEVADA





C:\DMS Land Projects\2008\08003.dwg (08003-2.dwg) Layout1, 6/26/2008 2:17:19 PM


76742

MATCH TO SHEET 1

MATCH TO SHEET 1

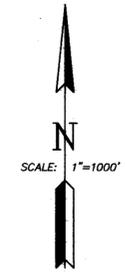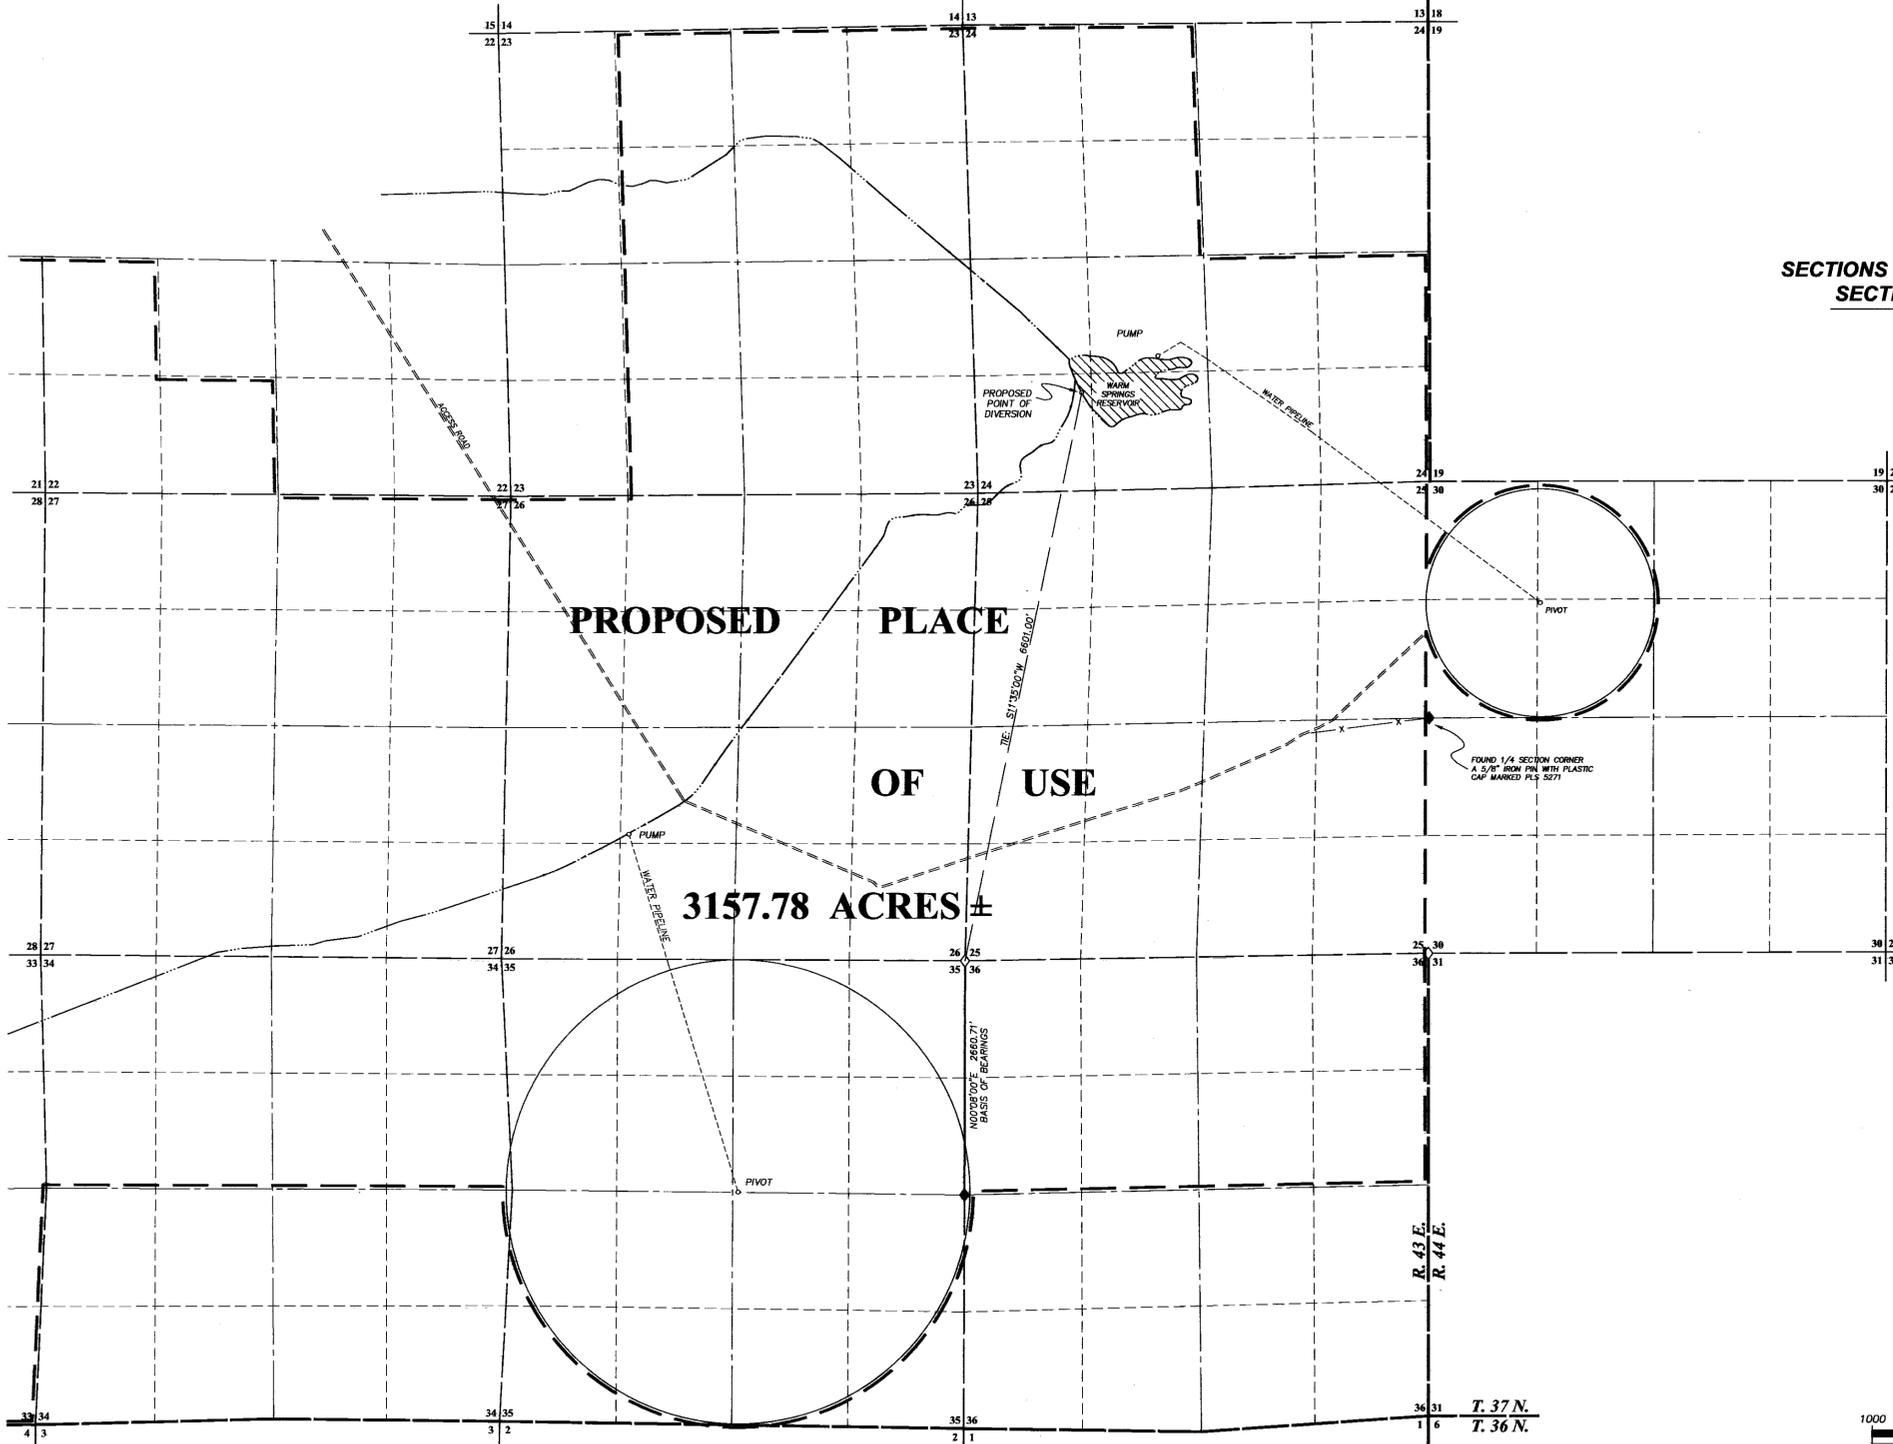

- PORTIONS OF -
 SECTIONS 23-27, 34-36, T.37N.,R.43E., M.D.B.&M.,
 SECTION 30, T.37N.,R.44E., M.D.B.&M.
 HUMBOLDT COUNTY, NEVADA

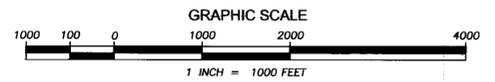

SHEET 2 OF 2

C:\DWG Land Projects\2008\08031.dwg, Layout2, 6/26/2008 3:11:37 PM



DM DESERT MOUNTAIN SURVEYING
 GPS • Land • Water Rights • Boundary
 140 West Second Street, Winnemucca, NV 89445
 775-623-4414 FAX 775-623-5821 E-MAIL: dms@winnemucca.net

only changes a portion of proof 01342 STATE ENGINEER'S USE



STATE ENGINEERS OFFICE
 2008 JUN 27 AM 11:49

- Map To Accompany -
**AMENDED APPLICATION NO. 76742 TO CHANGE
 THE PLACE OF USE, POINT OF DIVERSION,
 and MANNER OF USE, OF PROOF NO. 01342
 FOR IRRIGATION USE**
 - By -
ORO VACA, INC.
FROM WARM SPRINGS RESERVOIR
 HUMBOLDT COUNTY NEVADA

76742