

BASIS OF BEARING




The bearings of this survey are based on the Westerly line of Lower Colony Road as shown on R/S no. 366389 of Lyon County records as bearing S00°40'45" E.

LEGEND

- ✱ SECTION CORNER
- ▲ QUARTER CORNER
- EXISTING POINT OF DIVERSION
- NEW POINT OF DIVERSION
- PROPOSED PLACE OF USE


**EAST 1/2 OF SECTION 18
TOWNSHIP 10 NORTH, RANGE 24 EAST M.D.M.**

SOUTHEAST 1/4 OF SECTION 22 TOWNSHIP 11 NORTH, RANGE 23 EAST M.D.M.

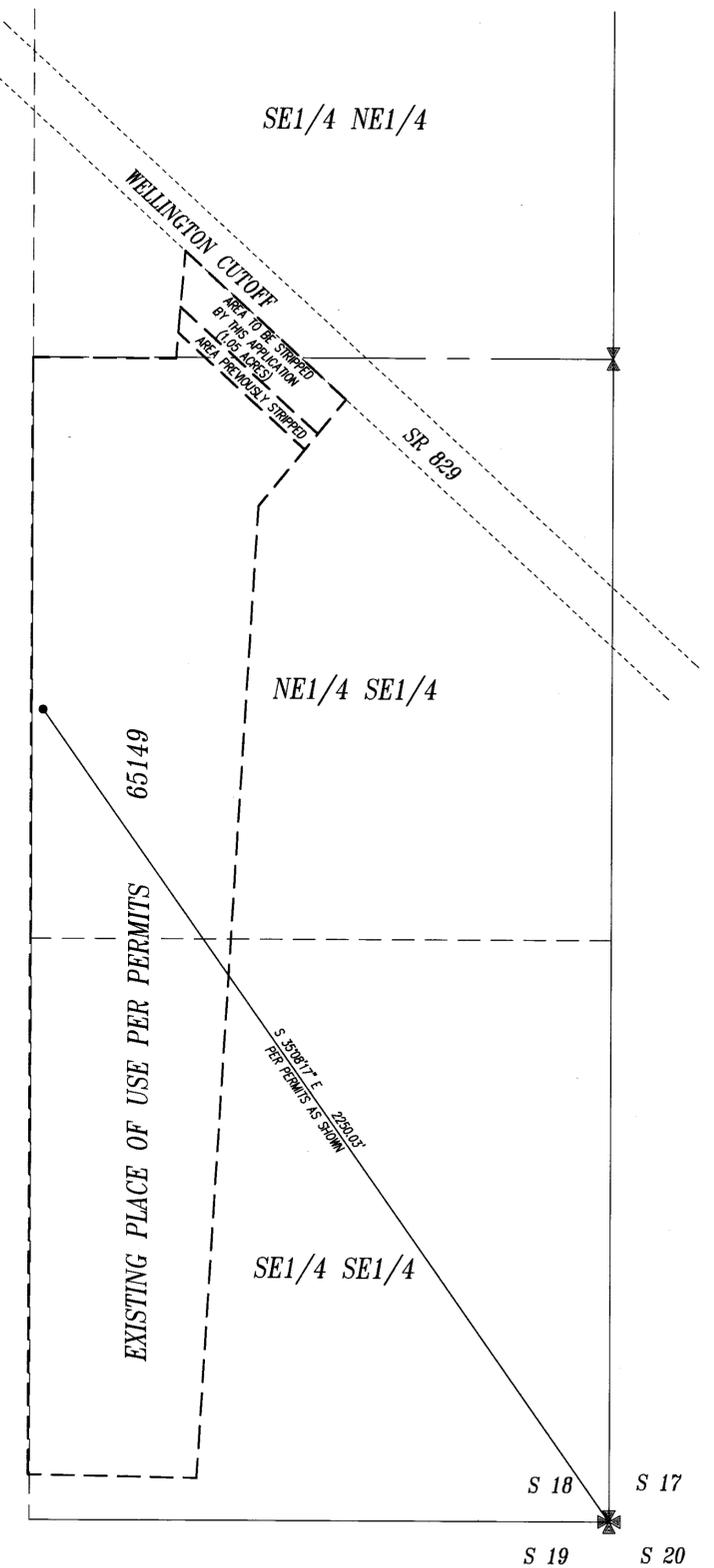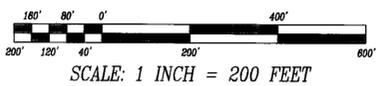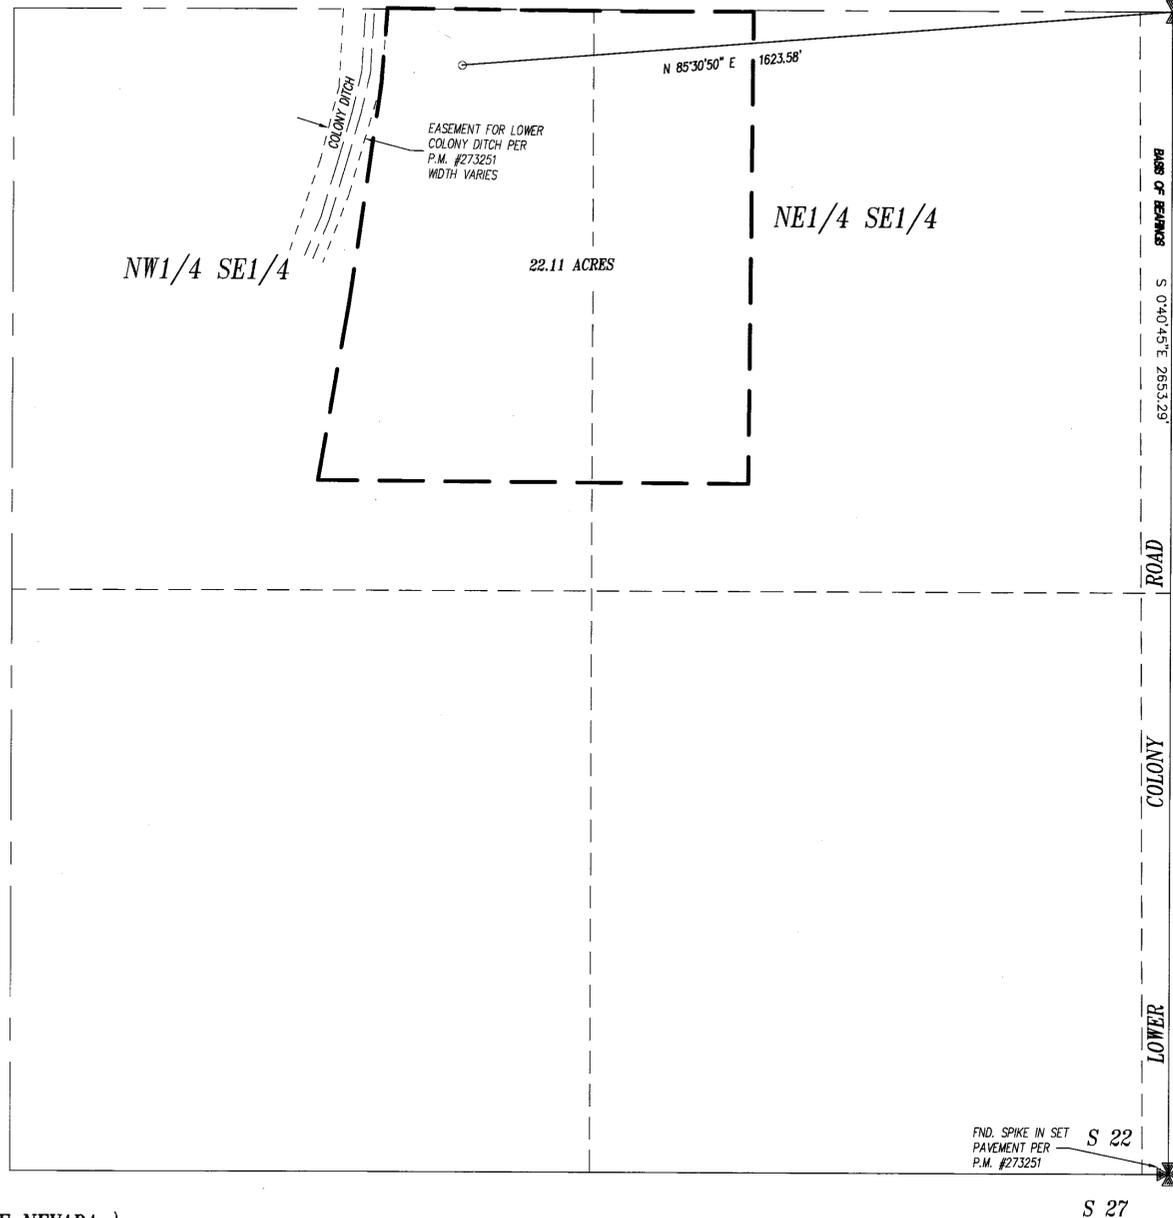

STATE OF NEVADA)
COUNTY OF LYON) SS

I, Rick P. Christian, being first duly sworn, do depose and say that this map has been correctly drawn to the designated scale from field notes of a survey made under my direction on January 15, 2008, that it truly and correctly represents the extent and location of proposed works to change the point of diversion and place of use of a portion of the waters heretofore appropriated under Permits 65149 for irrigation and domestic purposes by John M. Bluff and Margaret A Bluff, from an underground source in Lyon County.

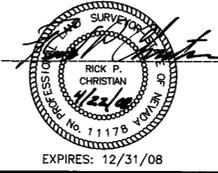

Rick P. Christian,
Water right surveyor no. 993


Subscribed and sworn to before me this 22nd day
of April, 2008.

C. Sahagun
NOTARY PUBLIC



Denson Surveying
a professional corporation
SURVEYING & MAPPING
Verington, Nevada
(775) 463-3611

S 22 S 23
S 27 S 26

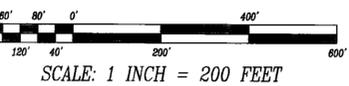

STATE ENGINEER'S USE

Correct applicant name is John W. Bluff as shown in title block,
not John M. Bluff (written in affidavit). 4/24/08 emm

76749
FILED
APR 22 2008
STATE ENGINEER'S OFFICE

MAP TO ACCOMPANY APPLICATION TO CHANGE
THE POINT OF DIVERSION AND PLACE OF USE OF
A PORTION OF UNDERGROUND WATERS HERETOFOR
APPROPRIATED UNDER PERMIT 65149
FOR IRRIGATION AND DOMESTIC PURPOSES BY
**JOHN W. BLUFF and
MARGARET A. BLUFF**
IN LYON COUNTY, NEVADA

JOB #08002wr

76749