

BASIS OF BEARING


The bearings of this survey are based on the Westerly line of Lower Colony Road as shown on R/S no. 366389 of Lyon County records as bearing S00°40'45" E.

LEGEND


- ✦ SECTION CORNER
- QUARTER CORNER
- EXISTING POINT OF DIVERSION
- NEW POINT OF DIVERSION
- PROPOSED PLACE OF USE

**EAST 1/2 OF SECTION 18
TOWNSHIP 10 NORTH, RANGE 24 EAST M.D.M.**

S1/2 NE1/4 + N1/2 SE1/4 OF SECTION 22 TOWNSHIP 11 NORTH, RANGE 23 EAST M.D.M.

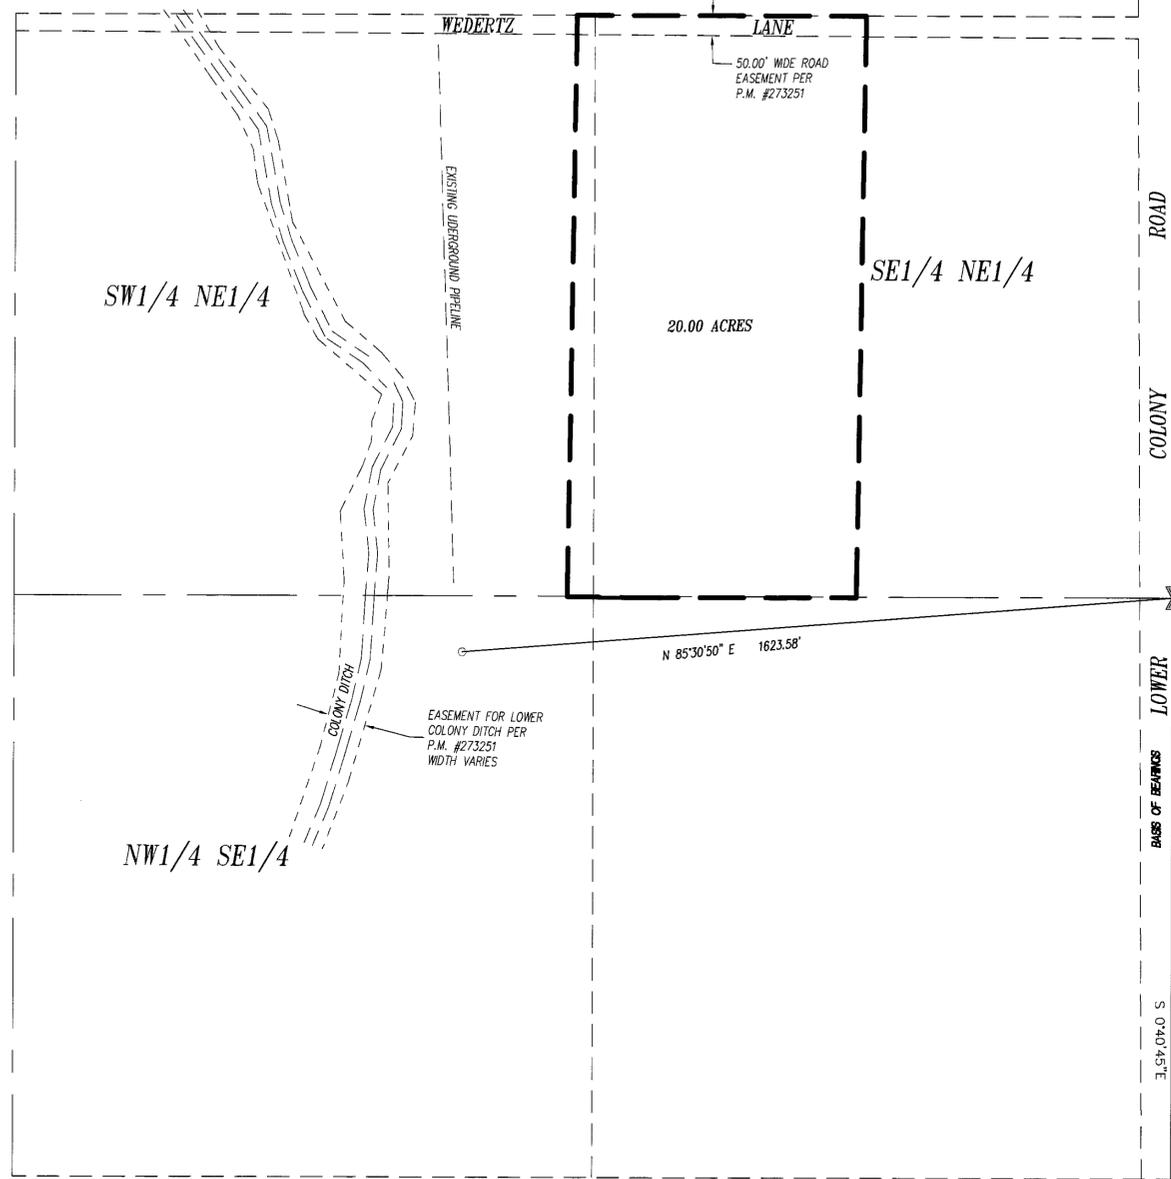


FND. 3/4" PIPE
W/PLUG STAMPED
RLS 1802 PER
P.M. #273251

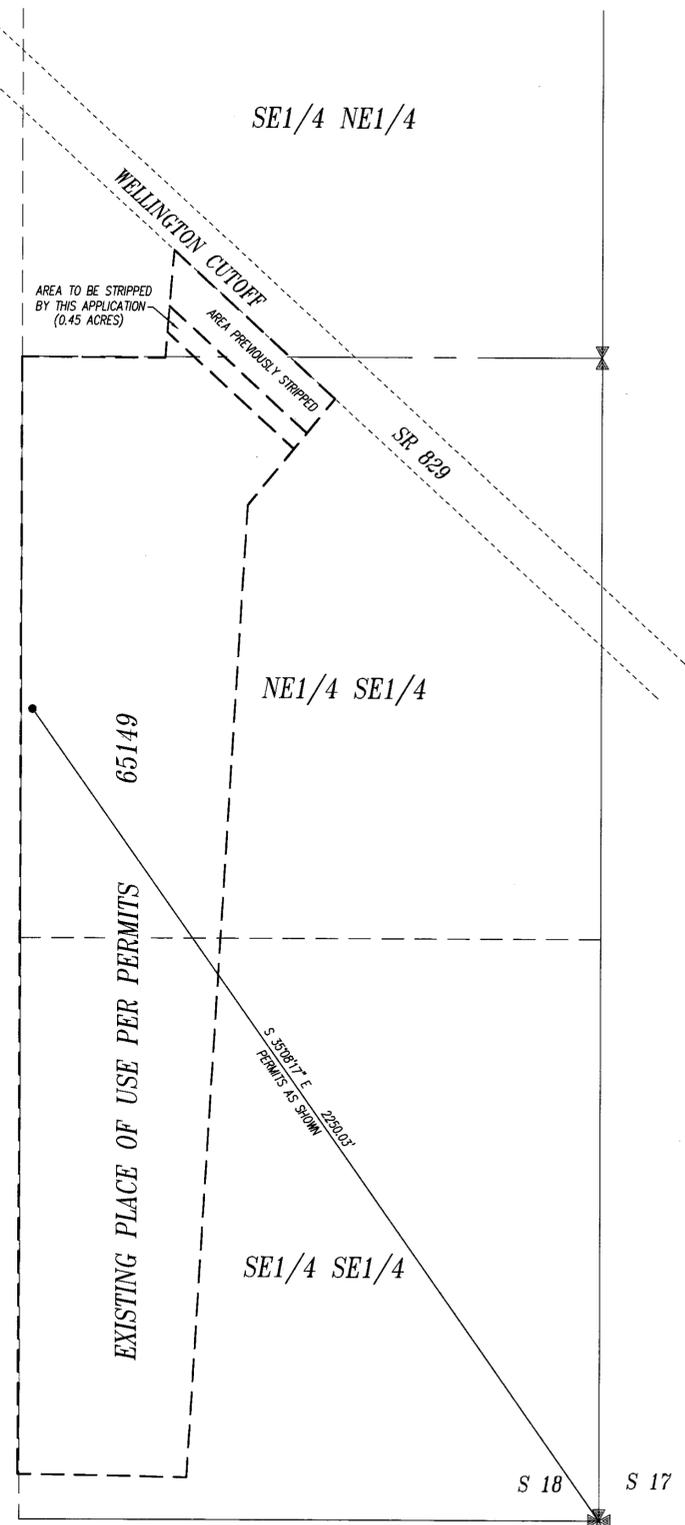

STATE OF NEVADA }
COUNTY OF LYON } SS

I, Rick P. Christian, being first duly sworn, do depose and say that this map has been correctly drawn to the designated scale from field notes of a survey made under my direction on January 15, 2008, that it truly and correctly represents the extent and location of proposed works to change the point of diversion and place of use of a portion of waters heretofore appropriated under Permits 65149 for irrigation and domestic purposes by Larry W. Roberts and Mary A. Roberts from an underground source in Lyon County.

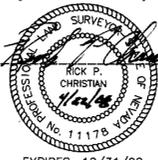


Rick P. Christian,
Water right surveyor no. 993

EXPIRES: 12/31/08

Subscribed and sworn to before me this 22nd day
of April, 2008.

C. Sahagun
NOTARY PUBLIC

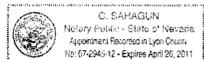

Denson Surveying
a professional corporation
SURVEYING & MAPPING
Wellington, Nevada
(775) 463-3611

FND. SPIKE IN SET
PAVEMENT PER
P.M. #273251



SCALE: 1 INCH = 200 FEET

STATE ENGINEER'S USE

76750
FILED
APR 22 2008
STATE ENGINEER'S OFFICE

MAP TO ACCOMPANY APPLICATION TO CHANGE
THE POINT OF DIVERSION AND PLACE OF USE OF
A PORTION OF UNDERGROUND WATERS HERETOFOR
APPROPRIATED UNDER PERMIT 65149
FOR IRRIGATION AND DOMESTIC PURPOSES BY
**LARRY W. ROBERTS and
MARY A. ROBERTS**
IN LYON COUNTY, NEVADA

77567 76750