

PROPOSED POINT OF DIVERSION

THE PROPOSED POINT OF DIVERSION IS WITHIN THE NORTHWEST QUARTER (NW1/4) OF THE SOUTHEAST QUARTER (SE1/4) OF SECTION 9, T. 17 S., R. 49 E., M.D.M. OR AT A POINT FROM WHICH SOUTHEAST QUARTER (SE1/4) CORNER OF SAID SECTION 9 BEARS S 64°15'45" W AT A DISTANCE OF 5812.85 FEET.

EXISTING POINT OF DIVERSION

THE EXISTING POINT OF DIVERSION IS WITHIN THE NORTHEAST QUARTER (NE1/4) OF THE SOUTHWEST QUARTER (SW1/4) OF SECTION 9, T. 17 S., R. 49 E., M.D.M. OR AT A POINT FROM WHICH THE SOUTHWEST QUARTER (SW1/4) CORNER OF SAID SECTION 9 BEARS S 45°15'44" W AT A DISTANCE OF 1921 FEET.

PROPOSED PLACE OF USE

320 ACRES WITHIN THE E 1/2 OF SECTION 4, 640 ACRES IN SECTION 9, 640 ACRES IN SECTION 10, 160 ACRES WITHIN THE NW 1/4 OF SECTION 15, 40 ACRES WITHIN THE NW 1/4 SE 1/4 OF SECTION 15, 120 ACRES WITHIN THE SW 1/4 SECTION 15, ALL WITHIN T. 17S., R. 49 E., M.D.M. TOTAL OF 1,920 ACRES. APNS 19-381-04, 07, 13, 14, 15, 21, 22, 23, AND 24; AND APNS 19-701-02, 03, 04, 05, AND 06.

EXISTING PLACE OF USE

210 ACRES WITHIN THE W1/2, NW 1/4 SE 1/4, NE1/4 SE 1/4, SE 1/4 SE 1/4, ALL IN SECTION 9 T. 17S., R. 49 E., M.D.M.

PROPOSED MANNER OF USE

COMMERCIAL DAIRY

EXISTING MANNER OF USE

IRRIGATION AND DOMESTIC

AFFIDAVIT

STATE OF NEVADA)
COUNTY OF CLARK)

I, Lonnie C. Roy, being first duly sworn, depose and say that site inspections have been made by me, or under my direction, on September 28, 2007, that the location of each reference monument has been verified by site inspection; that the point of diversion and place of use sites have been inspected; that this map, consisting of 1 sheet, has been correctly drawn to the designated scale from surveying calculation notes prepared by me, or under my supervision and direction, relying upon analysis of recorded survey maps and other recorded surveying documents in the office of the County Recorder and State Engineer; that this map truly and correctly represents the proposed location and extent of the works used to divert water from underground, in Nye County, Nevada, by Rockview Dairies, Inc. for commercial dairy purposes. That the proposed point of diversion, the approximate location and size of the diverting channel or other conduit, the place and manner of use, and the location and names of all other works or streams which are crossed by, or connected with the said works, are fully and correctly designated thereon.

LONNIE C. ROY, P.E.
NEVADA STATE WATER RIGHTS SURVEYOR NO. 862

NOTARY'S ACKNOWLEDGMENT

SUBSCRIBED AND SWORN TO BEFORE ME
THIS 16th DAY OF May, 2008.



Maui Stapfak
NOTARY PUBLIC IN AND FOR CLARK COUNTY, NEVADA.
MY COMMISSION EXPIRES: March 27, 2010

BASIS OF BEARING

GPS ± 1 METER WGS84 / NAD83

REFERENCES

NYE COUNTY ASSESSORS MAP 44-56
BLM PLAT MAP, T. 17 S., R. 49 E., M.D.M., NOVEMBER 15, 2002

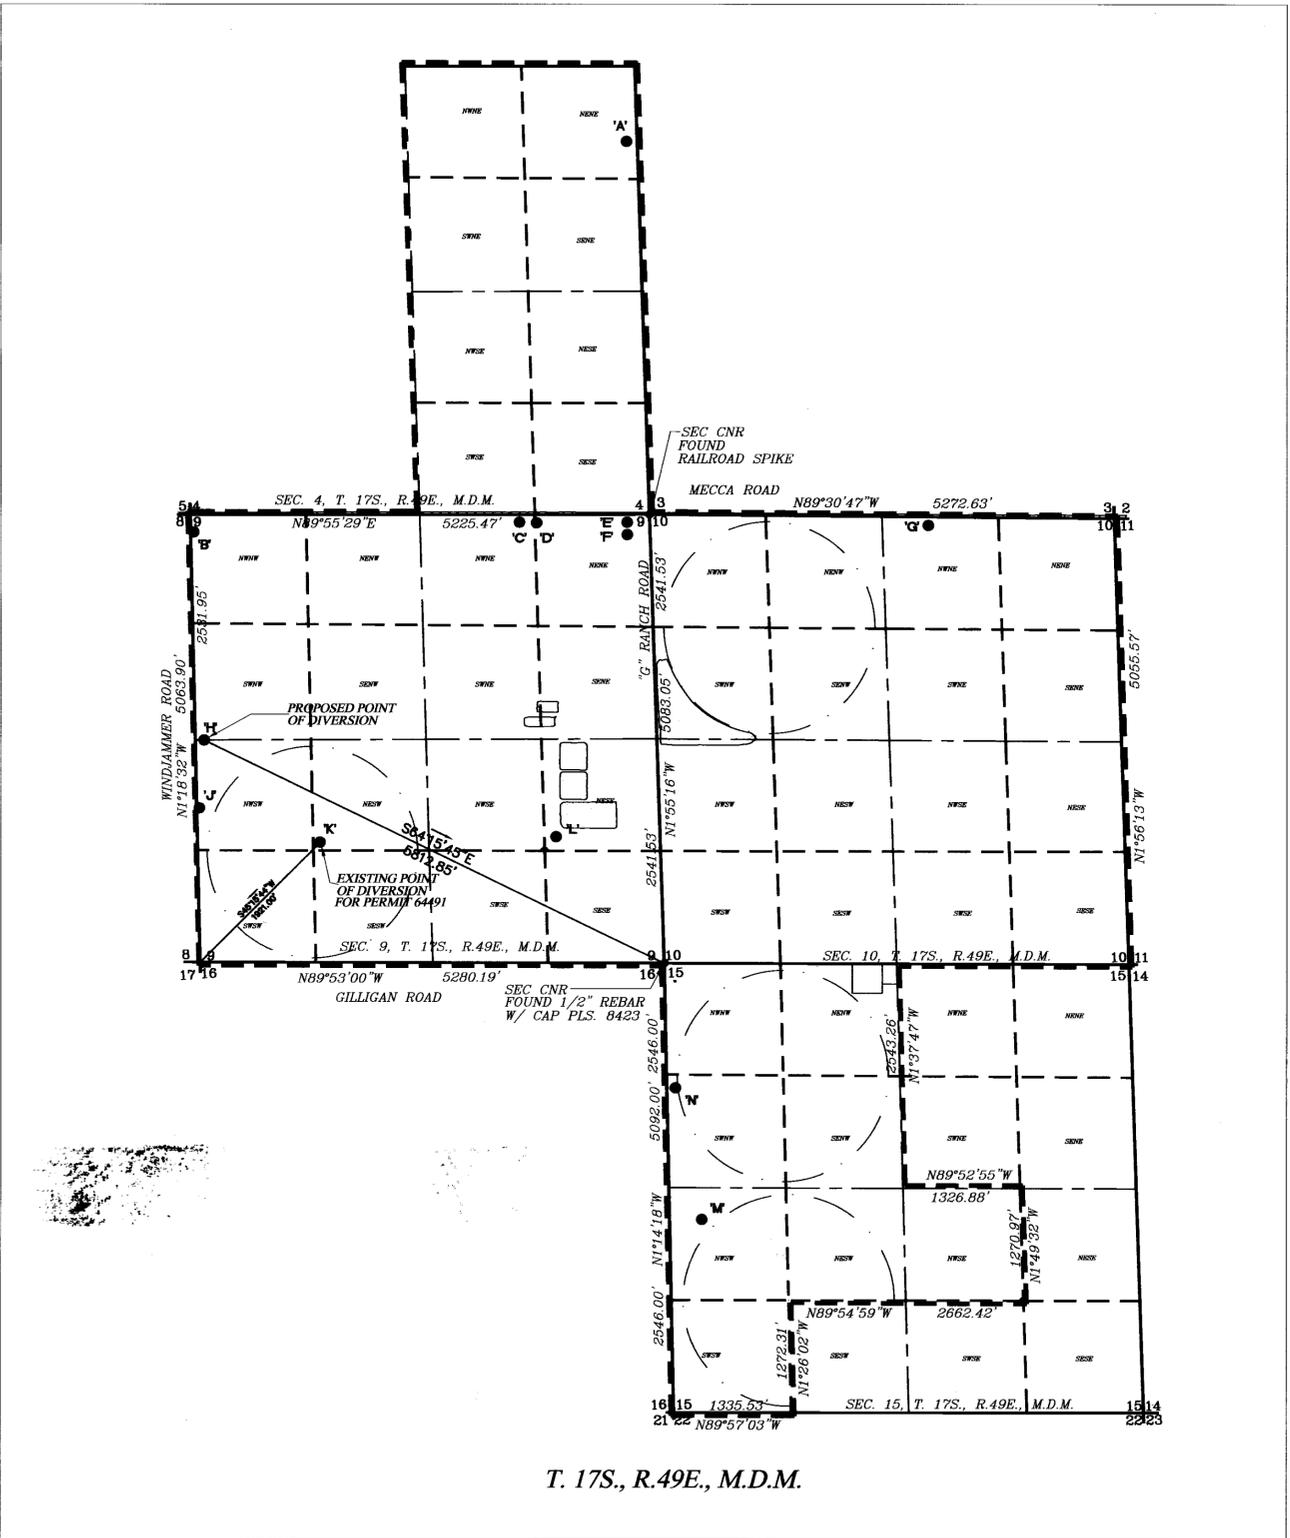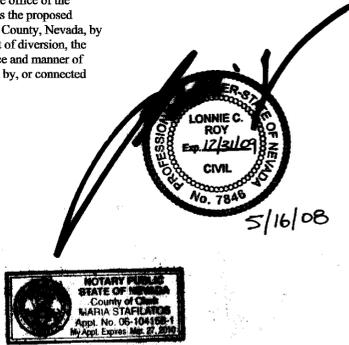

T. 17S., R. 49E., M.D.M.

BROADBENT & ASSOCIATES, INC.
ENGINEERING, WATER RESOURCES & ENVIRONMENTAL
8 West Pacific Avenue,
Henderson, Nevada 89015
(702) 563-0600

Project No. 07-01-177

STATE ENGINEER'S USE
1) WRITTEN DESCRIPTION OF PROPOSED POD IN EXPLANATION AREA IS INCORRECT. PLEASE REFER TO APPLICATION 76795 FOR CORRECT BEARING AND TIE. 5/1/08 DT/AJA
76795
FILED
MAY 19 2008
STATE ENGINEER'S OFFICE

MAP TO ACCOMPANY AN APPLICATION FOR CHANGE OF POINT OF DIVERSION, PLACE OF USE, AND MANNER OF USE FOR APPLICATION 76795 (PERMIT 64491) BASE PERMIT FOR COMMERCIAL DAIRY BY ROCKVIEW DAIRIES, INC. FROM UNDERGROUND IN NYE COUNTY, NEVADA

76795 76794