



T. 28N., R. 35E.
M. D. B. & M.

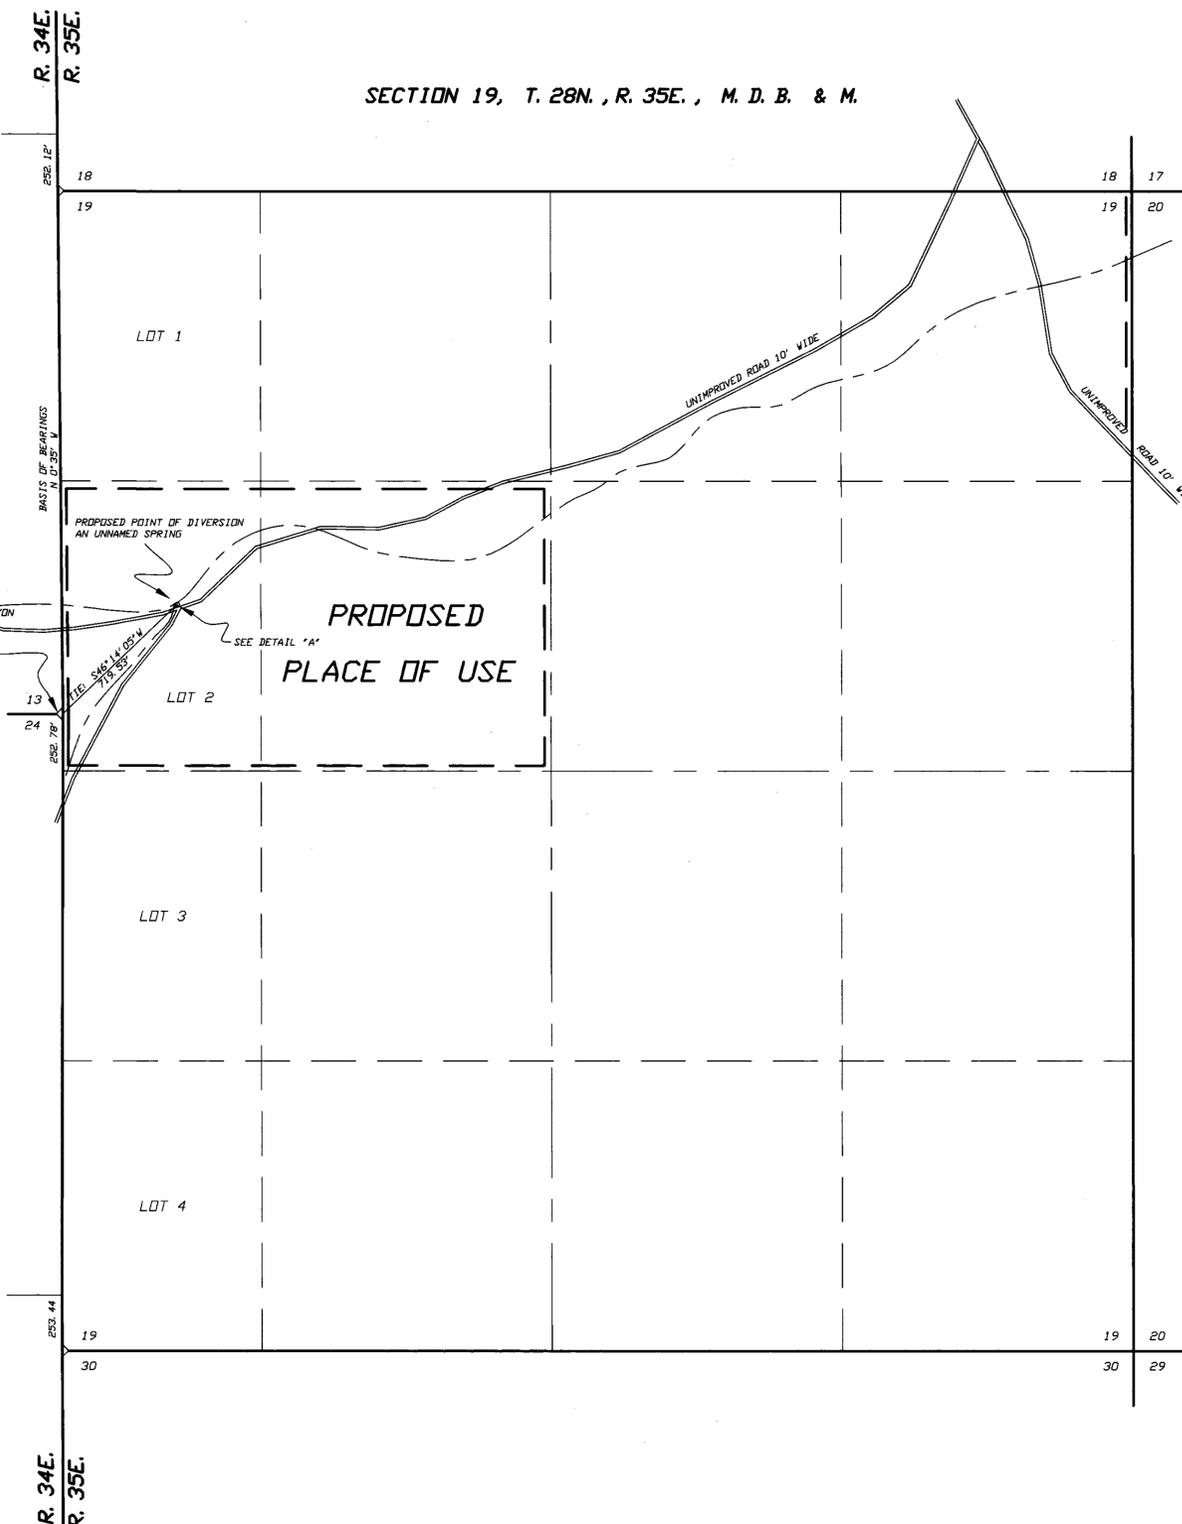

STATE OF NEVADA
COUNTY OF HUMBOLDT


I, JOHN H. MILTON III, being first duly sworn, depose and say that this map, consisting of one sheet, numbered from 1 to 1, inclusive, has been correctly drawn to the designated scale from field notes of a survey made by me, or under my supervision and direction, between the 4th day of November, & the 5th day of November, 2007; that it truly and correctly represents the proposed location and extent of the works used to divert water from an unnamed spring in Pershing Co., Nevada by FOSSIL HILL INVESTMENT, LLC. for stockwater and domestic purposes. That the proposed point of diversion, the approximate location and size of the diverting channel or other conduit, the place and manner of use, and the location and names of all other works or streams which will be crossed by, or connected with the said works, are fully and correctly designated thereon.

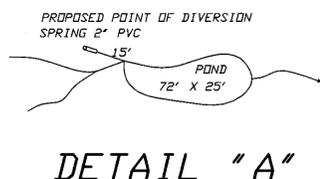

State Water Right Surveyor No. 573

Subscribed and sworn to before me this 12th day of March, 2008.

Doris A. Twichell
DORIS A. TWICHELL
Notary Public in and for Humboldt County,
State of Nevada.
My commission expires on May 28th, 2009.

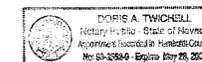

NOTES:

Indicates a found section corner, an iron pipe with a G. L. D. brass cap, unless otherwise noted.

Basis of Bearings was taken from the G. L. D. Survey Plat of T. 28N., R. 35E., M. D. B. & M.

Indicates the boundary of the proposed place of use.


76810 CERTIFICATE NO. 19662 ISSUED 12-11-2014

SCALE 1" = 400'



STATE ENGINEER'S USE

76810

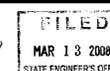

MAP TO ACCOMPANY APPLICATION
TO APPROPRIATE WATER

BY FOSSIL HILL INVESTMENTS, LLC

FROM AN UNNAMED SPRING
FOR STOCKWATERING & DOMESTIC USE
IN PERSHING COUNTY, NEVADA

Desert Mountain Surveying
Land and Water Right Surveyors
146 West Second Street
WINNEMUCCA, NEVADA 89445 (775) 623-4414

76810