

PORTIONS OF SECTIONS 16 & 17, T.16N., R.20E., M.D.M., WASHOE COUNTY, NEVADA

STATE OF NEVADA }
COUNTY OF WASHOE } SS

I, Lee H. Smithson, being first duly sworn, depose and say that this map, consisting of one sheet, has been correctly drawn to the designated scale from notes of a survey made under my supervision and direction, on March 13, 2008, that it truly and correctly represents the proposed location and extent of works used to divert water from Deadman's Spring in Washoe County, Nevada, by RICHARD V. TARAS, TRUSTEE OF THE RICHARD V. TARAS TRUST, Dated November 10th, 1995 for irrigation purposes. That the proposed point of diversion, all reservoirs or basins, the location and names of all other works which will cross or connect with the proposed works and the boundary of all lands, showing by 40-acre subdivisions the areas proposed to be served, are fully and correctly designated thereon.


TRANSFER TABLE
T.16N., R.20E., M.D.M.
PERMIT NO. 15759, CERTIFICATE 4317
@ 4.00 af/ac

PARCEL NO.	SEC	1/4	1/4	ACRES
050-351-51	17	NE	NE	7.2
050-351-51	17	SE	NE	0.3
050-351-57	17	SE	NE	7.0
TOTAL				14.5

Lee H. Smithson
State Water-Right Surveyor No. 572
3/14/2008



Subscribed and sworn to before me on this 14th day of MARCH, 2008.

Chris Faquie
Notary Public - State of Nevada
Appointment Recorded in Washoe County
No. 04-013132 - Expires August 25, 2008

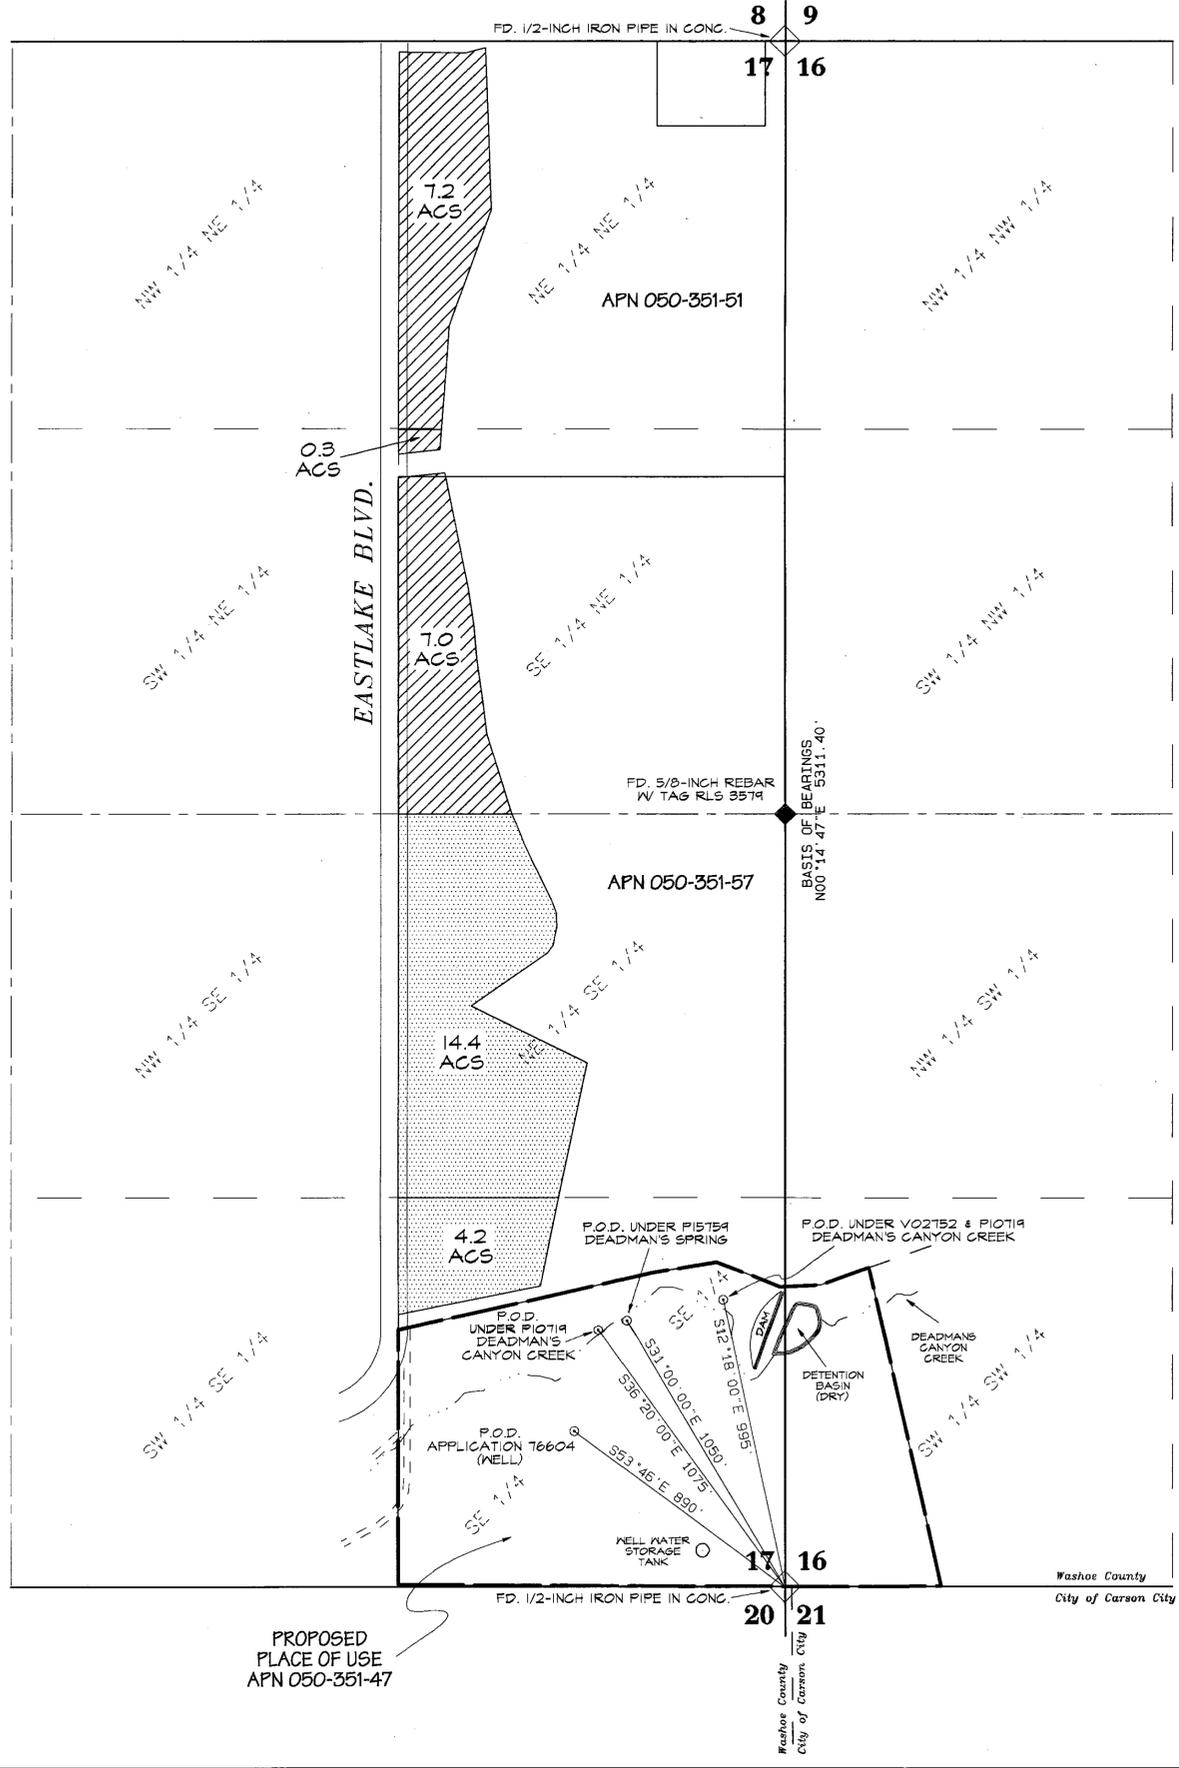

LEGEND

- SECTION LINE
- QUARTER SECTION LINE
- 16TH LINE
- CREEK
- IMPROVED ROAD
- PROPOSED PLACE OF USE
- P.O.D. TIE
- FOUND SECTION CORNER (AS DESCRIBED)
- FOUND QUARTER CORNER (AS DESCRIBED)
- POINT OF DIVERSION
- AREA IRRIGATED BY SURFACE WATER UNDER PERMIT 15759 TO BE REMOVED FROM IRRIGATION (DEADMAN'S SPRING)
- ALSO IRRIGATED BY SURFACE WATER UNDER PERMIT 10719 (DEADMAN'S CANYON CREEK)
- AREA IRRIGATED BY SURFACE WATER UNDER PERMIT 15759 AND PORTIONS OF UNDERGROUND PERMITS 52002, 52003 & 61402
- ALSO IRRIGATED BY SURFACE WATER UNDER PERMIT 10719 (DEADMAN'S CANYON CREEK) AND PORTIONS OF UNDERGROUND PERMITS 52002 & 52003

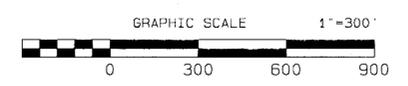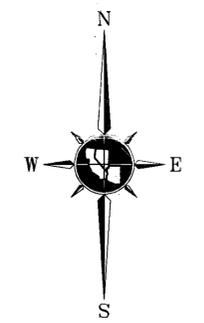

BASIS OF BEARINGS

The Basis of Bearings for this project are identical to Record of Survey Map No. 1549, File No. 800062 in the Official Records of Washoe County, Nevada, the westerly line of Section 17, T.16N., R.20E., M.D.M. taken as N00°14'47"E.

REFERENCES

- Record of Survey Map No. 1549, File No. 800062, Recorded June 11, 1982 in the Official Records of Washoe County, Nevada.
- Map supporting Applications 10719 and 15759.
- Map supporting Proof V02752.
- Map supporting Application No. 76604.
- Washoe County Assessor's Parcel Book 50, Page 35.

TRI STATE SURVEYING, LTD
1925 E. PRATER WAY
SPARKS, NEVADA 89434
(775) 358-9491 * FAX: (775) 358-3664
JOB 07341.01.RM DDM

STATE ENGINEER'S USE
MAR 14 2008
STATE ENGINEERS OF N.C.

MAP TO ACCOMPANY APPLICATION TO CHANGE THE PLACE AND MANNER OF USE UNDER PERMIT NO. 15759, CERTIFICATE 4317 FOR IRRIGATION PURPOSES BY
RICHARD V. TARAS, TRUSTEE OF THE RICHARD V. TARAS TRUST
Dated November 10th, 1995
FROM DEADMAN'S SPRING IN WASHOE COUNTY, NEVADA