


SURVEYOR'S CERTIFICATE

STATE OF NEVADA }
County of White Pine } ss.


I, Dean Neubauer, being first duly sworn, depose and say that this map, consisting of two sheets, has been correctly drawn to the designated scale from field notes of a survey made by me between the 2nd day of January, 2008 and the 29th day of February, 2008; that it truly and correctly represents the proposed location and extent of the works used to divert water from underground source, in White Pine County, Nevada by Robinson Nevada Mining Company for Mining, Milling, Domestic and Dewatering purposes. That the proposed point of diversion, the approximate location and size of the diverting channel or other conduit, the place and manner of use, and the location and names of all other works or streams which are crossed by or connect with the said works, are fully and correctly designated thereon.

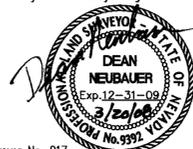

State Water Right Surveyor No. 917

Subscribed and sworn to before me this 20th day of March, 2008.

Dorinda Lynn Graves
Notary Public in and for White Pine County, Nevada.

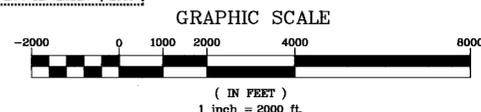

SUMMIT JOB #4-10215

SUMMIT ENGINEERING CORPORATION
CONSULTING ENGINEERS AND SURVEYORS
824 East Aultman Street, Ely, Nevada, 89301
PHONE (775) 289-4445 FAX (775) 289-4043

LEGEND

PLACE OF USE = _____
BASIN BOUNDARY = _____
BLOCK BOUNDARY = _____

BASIS OF BEARINGS

The Basis of Bearing for this map is S.89°59'49E.; between two found Section corner monuments, from the Northwest corner of Section 4 to the Northeast corner of Section 3, T.16 N., R.62 E., M.D.B. & M. as shown on Plot of Survey No. 34 recorded March 29, 1956 under file no. 100107 and White Pine County Map No. 82 in the White Pine County Recorder's Office.

STATE ENGINEER'S USE




MAP TO ACCOMPANY

APPLICATION TO CHANGE THE POINT OF DIVERSION OF A PORTION OF PERMIT Nos. 62804 AND 62807 AND THE POINT OF DIVERSION OF PERMIT Nos. 62801 AND 62803


FOR *MINING, MILLING, DOMESTIC AND DEWATERING*
BY **ROBINSON NEVADA MINING COMPANY**
FROM **UNDERGROUND**
IN **WHITE PINE COUNTY, NEVADA**

76844T 76843T 76842T 76841T 76840T

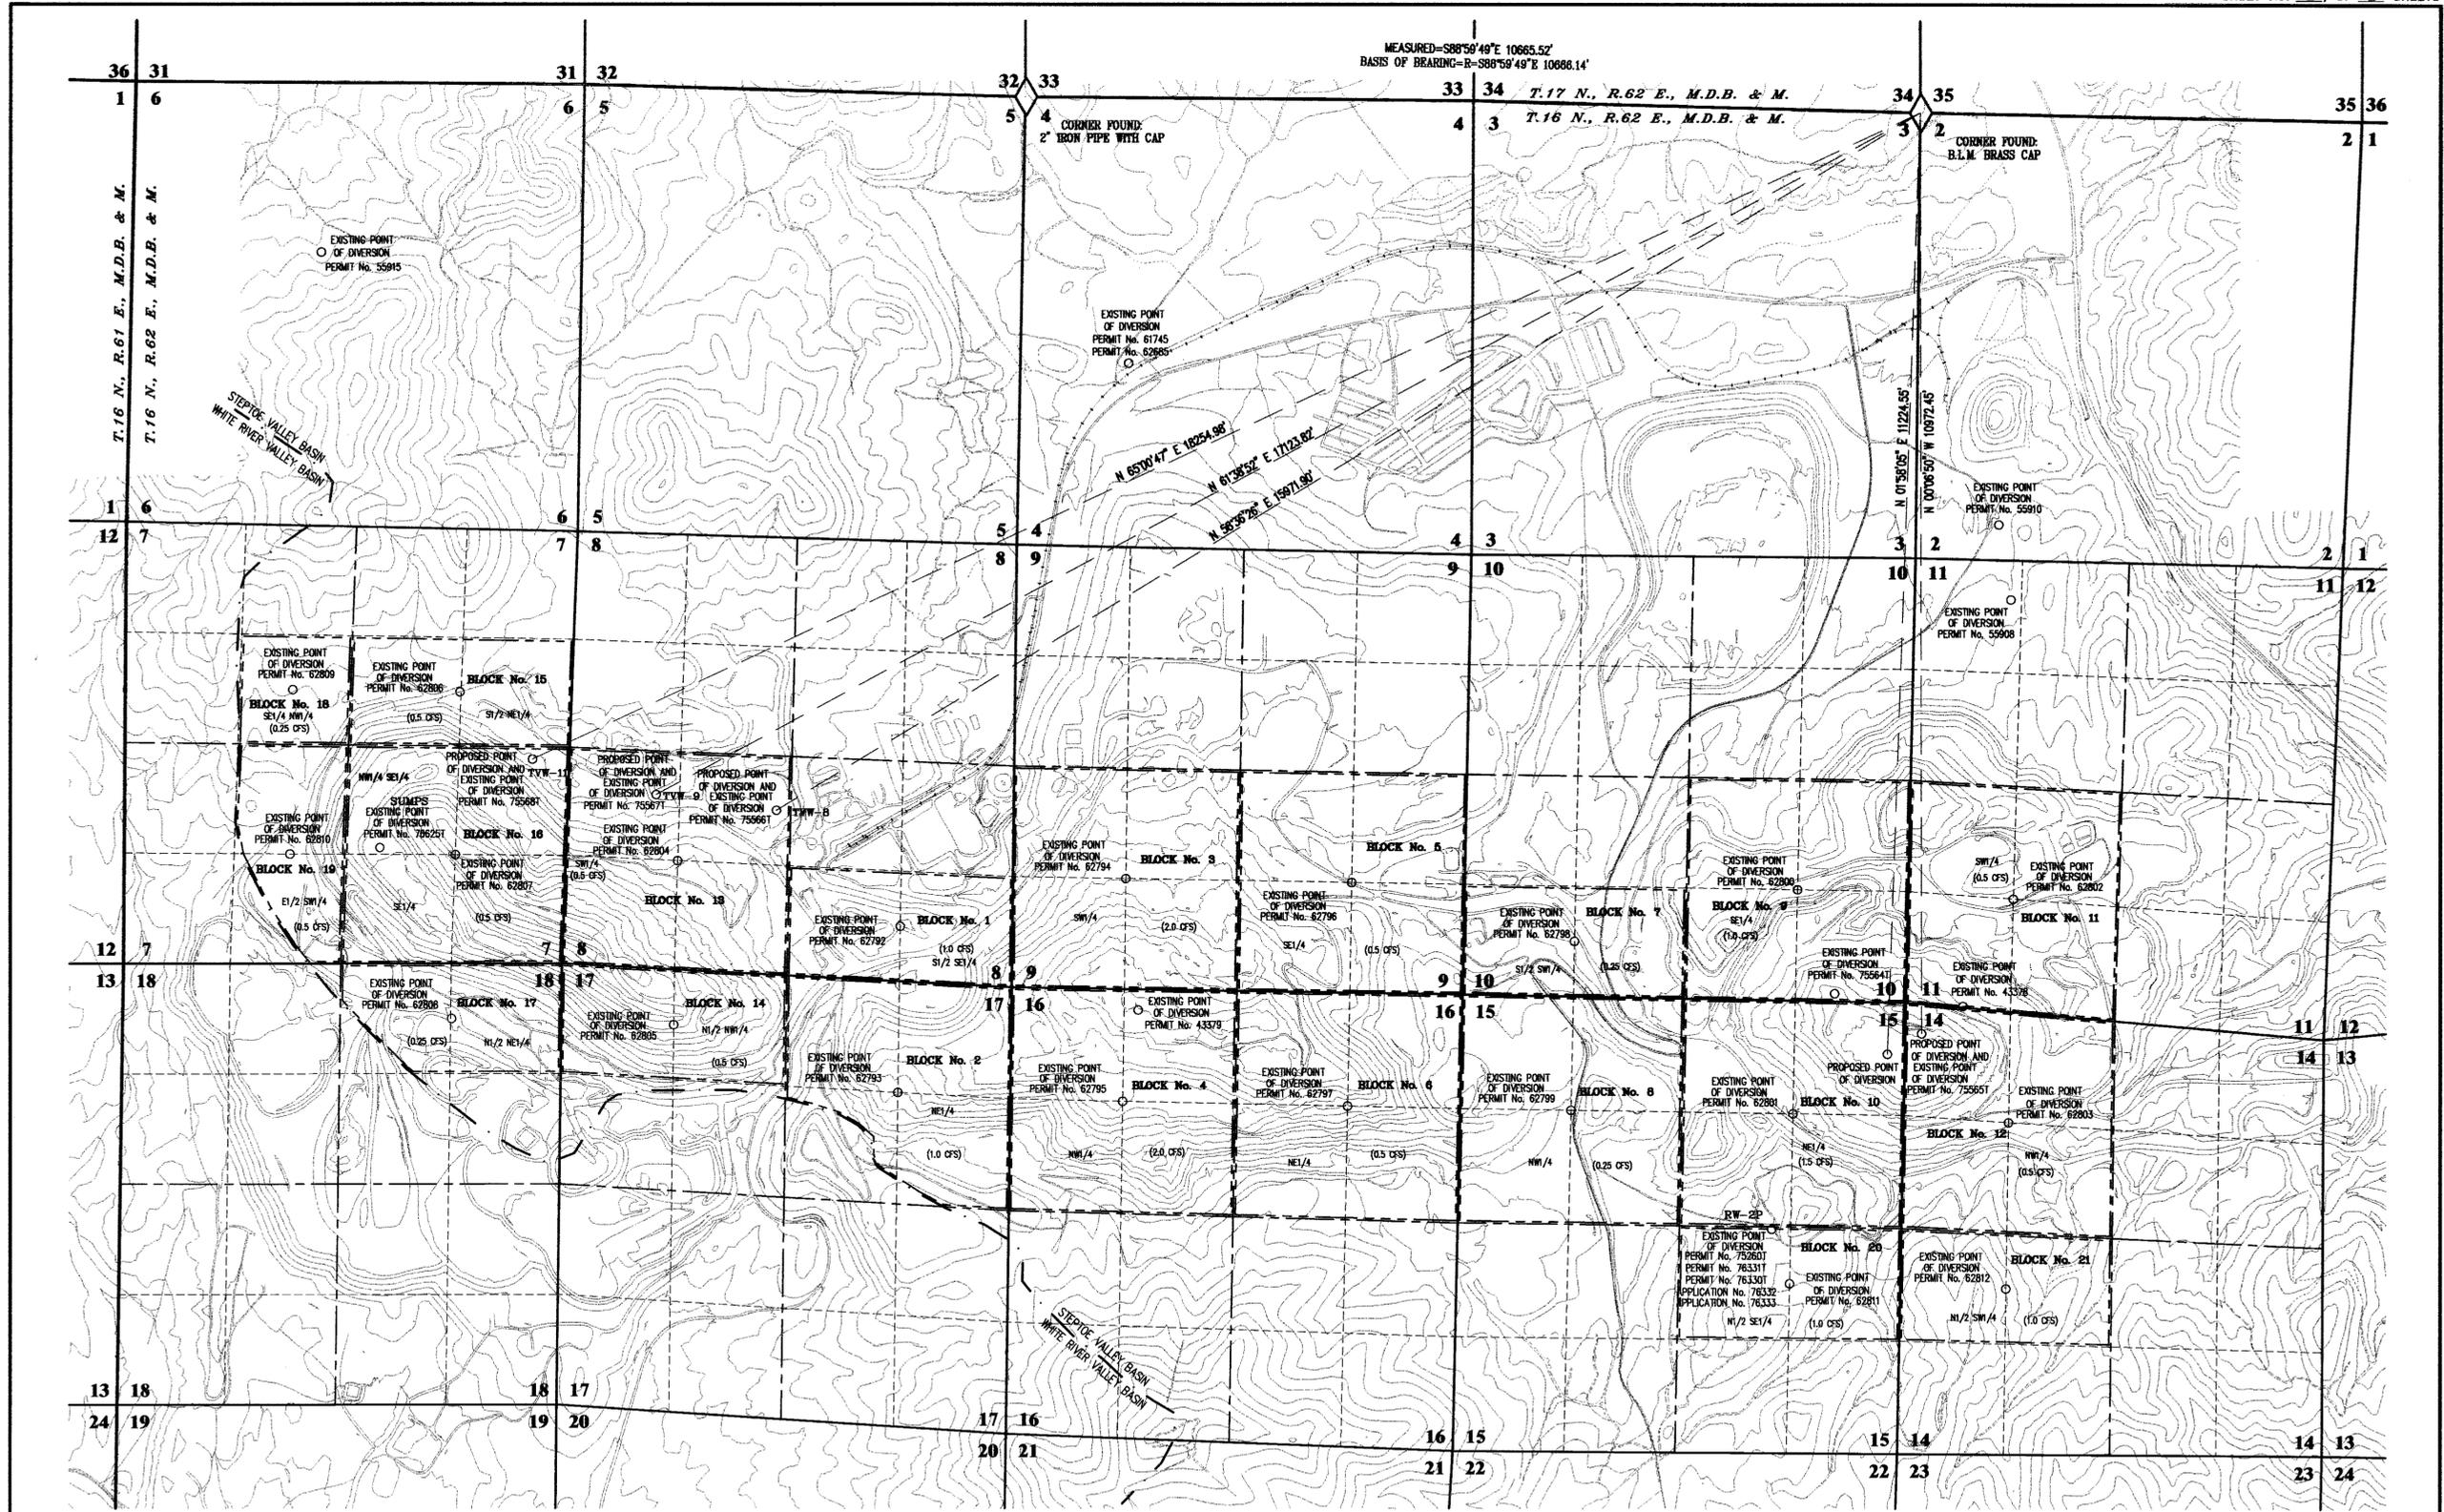

BASIS OF BEARINGS

The Basis of Bearing for this map is S.89°59'49"E., between two found Section corner monuments, from the Northwest corner of Section 4 to the Northeast corner of Section 3, T.16 N., R.62 E., M.D.B. & M. as shown on Plat of Survey No. 34 recorded March 29, 1956 under file no. 100107 and White Pine County Map No. 82 in the White Pine County Recorder's Office.

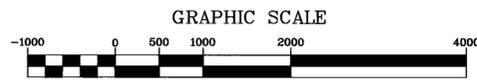

(IN FEET)
1 inch = 1000 ft.

SUMMIT JOB #4-10215

SUMMIT ENGINEERING CORPORATION
CONSULTING ENGINEERS AND SURVEYORS
824 East Aultman Street, Ely, Nevada, 89301
PHONE (775) 289-4445 FAX (775) 289-4043

STATE ENGINEER'S USE 76840T-44T

FILED
MAY 29 2008
STATE ENGINEER'S OFFICE

MAP TO ACCOMPANY

APPLICATION TO CHANGE THE POINT OF DIVERSION OF
A PORTION OF PERMIT Nos. 62804 AND 62807
AND THE POINT OF DIVERSION OF PERMIT Nos. 62801 AND 62803

FOR MINING, MILLING, DOMESTIC AND DEWATERING
BY ROBINSON NEVADA MINING COMPANY
FROM UNDERGROUND
IN WHITE PINE COUNTY, NEVADA

76844T 76843T 76842T 76841T 76840T