


BASIS OF BEARINGS:

N 00° 02' 52" W. BEING THE WEST LINE OF SECTION 11,
T. 16 S., R. 48 E., M. D. M., AS SHOWN ON DIVISION
INTO LARGE PARCELS MAP, FILE 182885, NYE RECORDS.

N
SCALE 1"=200'

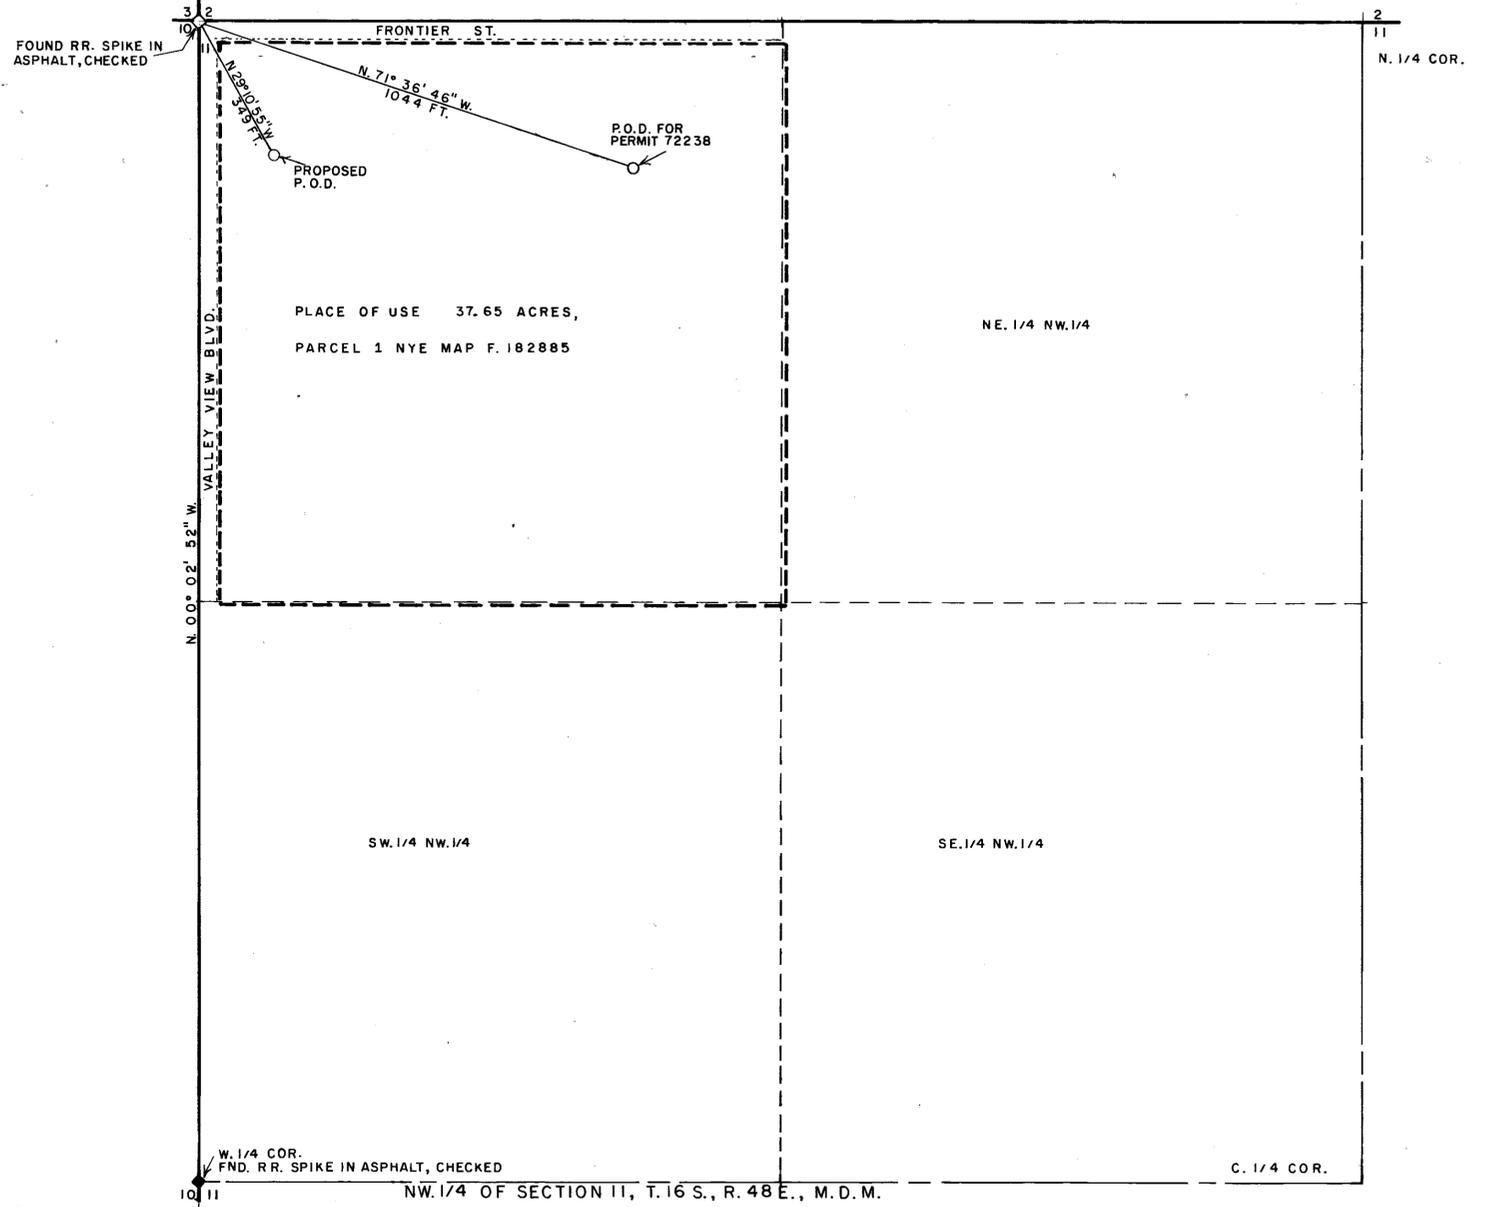


STATE OF NEVADA
COUNTY OF NYE

I, LISLE LOWE, BEING FIRST DULY SWORN, DEPOSE AND SAY THAT THIS MAP CONSISTING OF ONE SHEET, HAS BEEN CORRECTLY DRAWN TO THE DESIGNATED SCALE FROM FIELD NOTES OF A SURVEY MADE BY ME OR UNDER MY SUPERVISION AND DIRECTION ON MARCH 17, 2008, THAT IT TRULY AND CORRECTLY REPRESENTS THE PROPOSED LOCATION AND EXTENT OF THE WORKS USED TO DIVERT WATER FROM AN UNDERGROUND SOURCE IN NYE COUNTY, NV, BY ALOSI INVESTMENT GROUP, L.L.C., THAT THE PROPOSED POINT OF DIVERSION, THE MANNER OF USE AND LOCATION AND NAMES OF ALL OTHER WORKS OR STREAMS WHICH ARE CROSSED BY OR CONNECTED WITH THE SAID WORKS ARE FULLY AND CORRECTLY DESIGNATED THEREON.


Lisle Lowe
STATE WATER RIGHT SURVEYOR #856, P.L.S. #8423



SUBSCRIBED AND SWORN TO BEFORE ME THIS 18 TH DAY OF MARCH, 2008

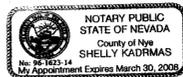

Shelly Kadrmas
NOTARY PUBLIC IN AND FOR
SAID COUNTY AND STATE

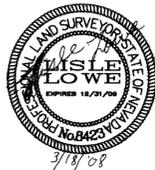

MY COMMISSION EXPIRES ON: MARCH 30, 2008

STATE ENGINEER'S USE

76849



MAP TO ACCOMPANY AN APPLICATION TO
CHANGE POINT OF DIVERSION FOR
PERMIT 72238.

BY: ALOSI INVESTMENT GROUP, L.L.C.

FOR: COMMERCIAL PURPOSES.

FROM: AN UNDERGROUND SOURCE IN NYE COUNTY, NV.