


DESCRIPTION OF PROPOSED POINT OF DIVERSION

NO CHANGE FROM PRIMARY PERMIT. MAP FILED UNDER PERMIT NO. 76861

PROPOSED PLACE OF USE

THE SE1/4 AND PORTIONS OF SW1/4 OF SEC. 01, A PORTION OF THE S1/2 NE1/4 OF SEC. 11, THE SW1/4 NW1/4, THE E1/2 NW1/4, THE E1/2 OF THE SW1/4, AND THE E1/2 OF SEC. 12, A PORTION OF THE E1/2 OF THE NW1/4, A PORTION OF THE N1/2 OF THE SE1/4, AND THE NE1/4 OF SEC. 13, ALL WITHIN T.20 S. R.63E. M.D.M. ALL OF SEC. 07, 17, AND 18, A PORTION OF NE1/4, A PORTION OF THE NW1/4, AND THE S1/2 OF SEC. 06, THE SW1/4 OF SEC. 08, THE N1/2, THE SE1/4, AND THE NE1/4 SW1/4 OF SEC. 19, THE N1/2 NE1/4, THE NW1/4, AND THE NW1/4 SW1/4 OF SEC. 20, ALL WITHIN T. 20 S. R. 64 E. M.D.M.

PORTIONS OF THE NE1/4 SW1/4, NW1/4 SE1/4, SW1/4 SE1/4 OF SEC. 20, PORTIONS OF THE NW1/4 NE1/4, SW1/4 NE1/4, NW1/4 SE1/4, AND NE1/4 SE1/4 OF SEC. 29 ALL WITHIN T.20 S. R. 64E. M.D.M.

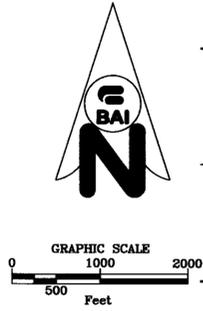

PROPOSED MANNER OF USE

DUST SUPPRESSION AT MINING OPERATION

AFFIDAVIT

STATE OF NEVADA)
COUNTY OF CLARK)

I, Lonnie C. Roy, being first duly sworn, depose and say that site inspections have been made by me, or under my direction, on February 6, 2009 that the location of each reference monument has been verified by site inspection; that the point of diversion and place of use sites have been inspected; that this map, consisting of 2 sheets, has been correctly drawn to the designated scale from surveying calculation notes prepared by me, or under my supervision and direction, relying upon analysis of recorded survey maps and other recorded surveying documents in the office of the County Recorder and State Engineer; that this map truly and correctly represents the proposed location and extent of the works used to divert water from Nevada Cogeneration Associates #2, in Clark County, Nevada, by Pabco Building Products, LLC, for dust suppression purposes. That the proposed point of diversion, the approximate location and size of the diverting channel or other conduit, the place and manner of use, and the location and names of all other works or streams which are crossed by and connected with the said works, are fully and correctly designated thereon.

Lonnie C. Roy P.E.
NEVADA STATE WATER RIGHTS SURVEYOR NO. 862

NOTARY'S ACKNOWLEDGMENT

SUBSCRIBED AND SWORN TO BEFORE ME
THIS 29th DAY OF JULY, 2009

Tracy L. Webb




NOTARY PUBLIC IN AND FOR CLARK COUNTY, NEVADA.
MY COMMISSION EXPIRES: Feb. 2, 2010

BASIS OF BEARING

GPS ACCURACY ± 1 METER (NAD83/WGS84)

REFERENCES

WATER RIGHT APPLICATION FOR #76861
BLM MASTER TITLE PLATS T20S, R63E, AND T20S, R64E

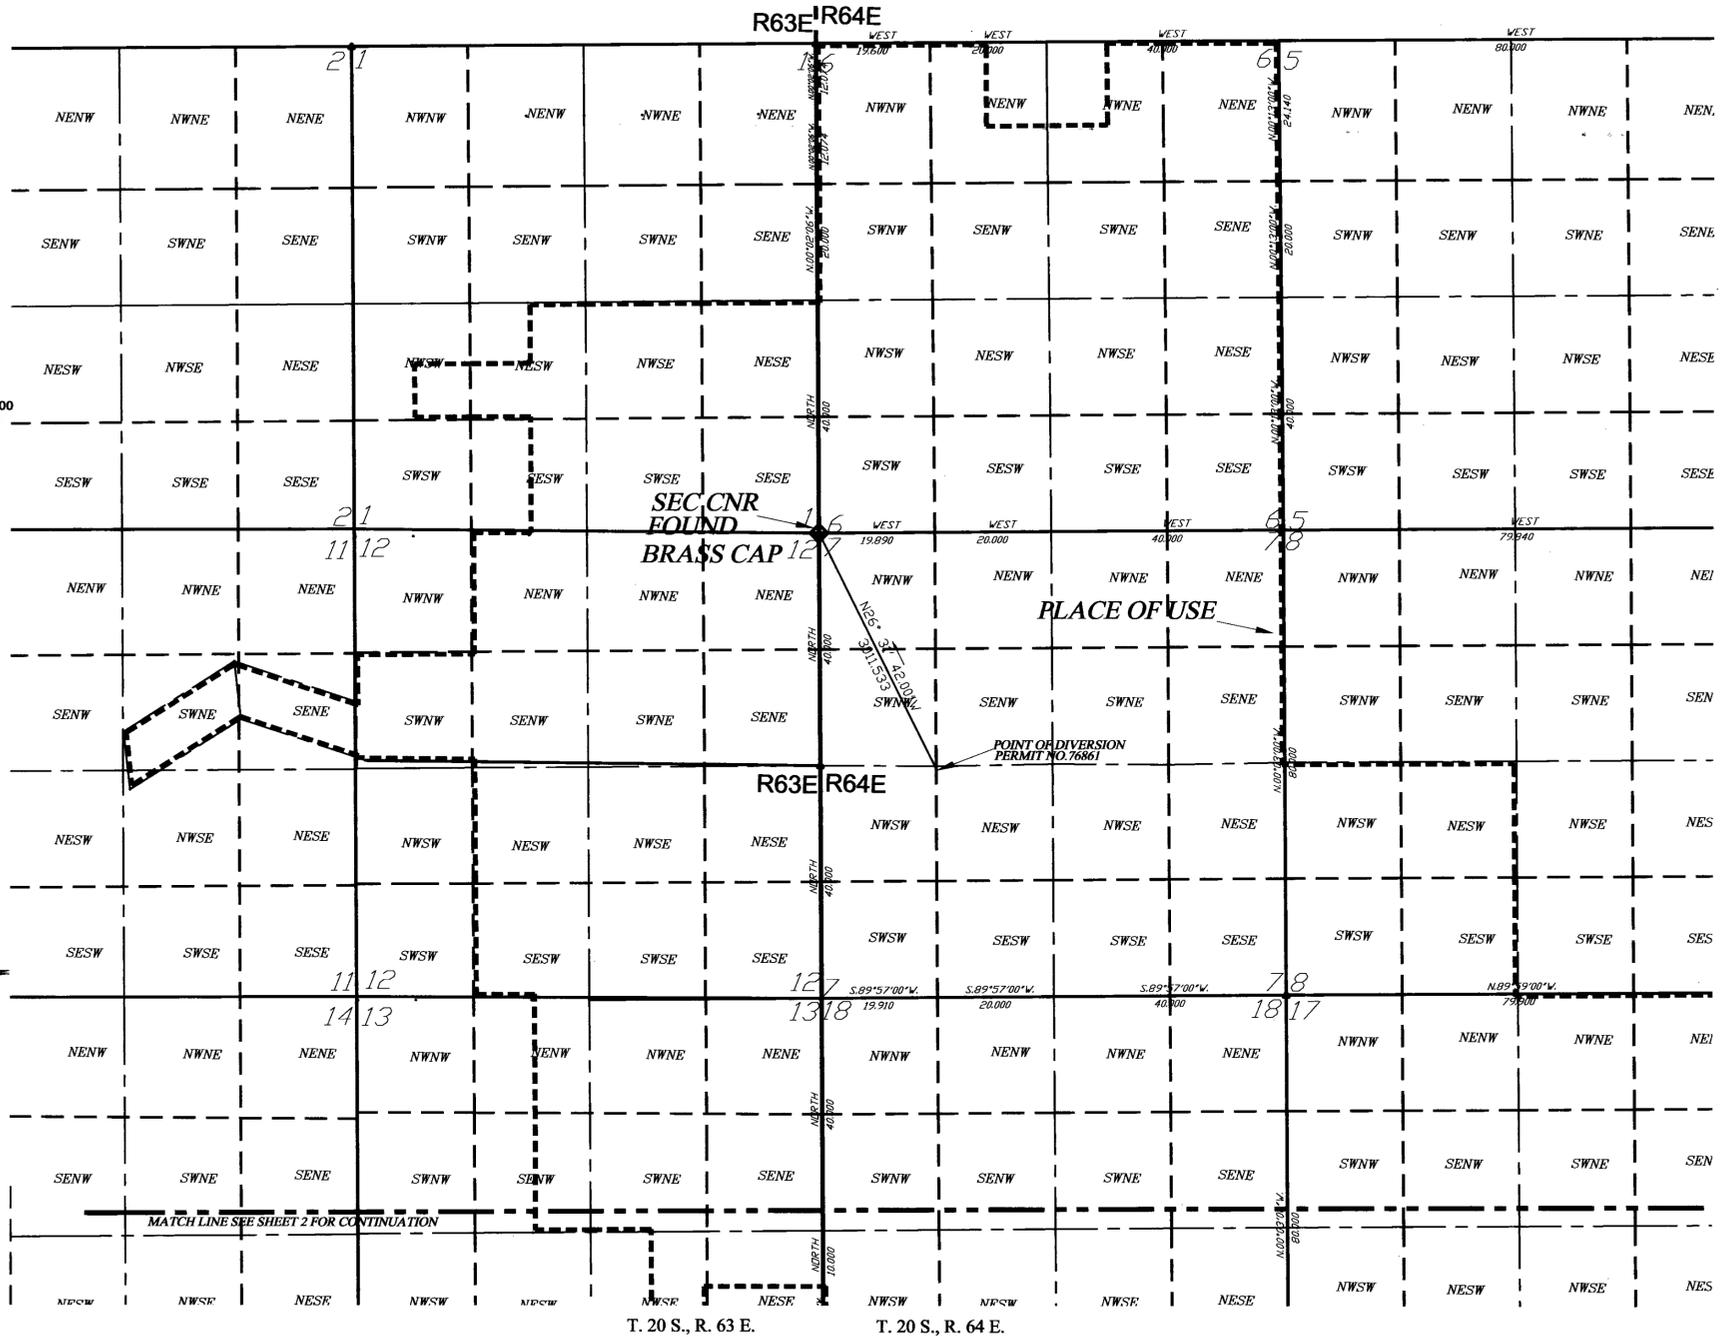

BROADBENT & ASSOCIATES, INC.
ENGINEERING, WATER RESOURCES & ENVIRONMENTAL
8 West Pacific Avenue,
Henderson, Nevada 89015
(702) 563-0600

Project No. 03-01-228-008

STATE ENGINEER'S USE

REL 8-3-09

1) Distance for proposed/existing POD is 3011.53 not 3011.533

FILED JUL 30 2009 STATE ENGINEER'S OFFICE

2009 JUL 30 11:26

MAP TO ACCOMPANY SECONDARY APPLICATION
TO APPROPRIATE THE EFFLUENT (PERMIT 76861) FOR DUST SUPPRESSION
AT MINING OPERATION
APPLICATION BY
PABCO BUILDING PRODUCTS, LLC.
FROM NEVADA COGENERATION ASSOCIATES #2, EFFLUENT
IN CLARK COUNTY, NEVADA
SHEET 1 OF 2

79910 79909 79908 76861S02

DESCRIPTION OF PROPOSED POINT OF DIVERSION
 NO CHANGE FROM PRIMARY PERMIT. MAP FILED UNDER PERMIT NO. 76861

PROPOSED PLACE OF USE

THE SE1/4 AND PORTIONS OF SW1/4 OF SEC. 01, A PORTION OF THE S1/2 NE1/4 OF SEC. 11, THE SW1/4 NW1/4, THE E1/2 OF THE SW1/4, AND THE E1/2 OF SEC. 12, A PORTION OF THE E1/2 OF THE NW1/4, A PORTION OF THE N1/2 OF THE SE1/4, AND THE NE1/4 OF SEC. 13, ALL WITHIN T.20 S. R.63E. M.D.M. ALL OF SEC. 07, 17, AND 18, A PORTION OF NE1/4, A PORTION OF THE NW1/4, AND THE S1/2 OF SEC. 06, THE SW1/4 OF SEC. 08, THE N1/2, THE SE1/4, AND THE NE1/4 SW1/4 OF SEC. 19, THE N1/2 NE1/4, THE NW1/4, AND THE NW1/4 SW1/4 OF SEC. 20, ALL WITHIN T. 20 S. R. 64 E. M.D.M.

PORTIONS OF THE NE1/4 SW1/4, NW1/4 SE1/4, SW1/4 SE1/4 OF SEC. 20, PORTIONS OF THE NW1/4 NE1/4, SW1/4 NE1/4, NW1/4 SE1/4, AND NE1/4 SE1/4 OF SEC. 29 ALL WITHIN T.20 S. R. 64E. M.D.M.



PROPOSED MANNER OF USE

DUST SUPPRESSION AT MINING OPERATION

AFFIDAVIT

STATE OF NEVADA)
 COUNTY OF CLARK)


I, Lonnie C. Roy, being first duly sworn, depose and say that site inspections have been made by me, or under my direction, on February 6, 2009 that the location of each reference monument has been verified by site inspection; that the point of diversion and place of use sites have been inspected; that this map, consisting of 2 sheets, has been correctly drawn to the designated scale from surveying calculation notes prepared by me, or under my supervision and direction, relying upon analysis of recorded survey maps and other recorded surveying documents in the office of the County Recorder and State Engineer; that this map truly and correctly represents the proposed location and extent of the works used to divert water from Nevada Cogeneration Associates #2, in Clark County, Nevada, by Pabco Building Products, LLC. for dust suppression purposes. That the proposed point of diversion, the approximate location and size of the diverting channel or other conduit, the place and manner of use, and the location and names of all other works or streams which are crossed by, or connected with the said works, are fully and correctly designated thereon.

Lonnie C. Roy
 LONNIE C. ROY P.E.
 NEVADA STATE WATER RIGHTS SURVEYOR NO. 862

NOTARY'S ACKNOWLEDGMENT

SUBSCRIBED AND SWORN TO BEFORE ME
 THIS 29th DAY OF July, 2009.

Tracy L. Webb
 NOTARY PUBLIC IN AND FOR CLARK COUNTY, NEVADA.
 MY COMMISSION EXPIRES: Feb. 2, 2010


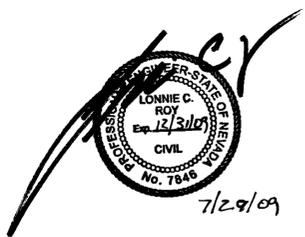


BASIS OF BEARING

GPS ACCURACY ± 1 METER (NAD83/WGS84)

REFERENCES

WATER RIGHT APPLICATION FOR #76861

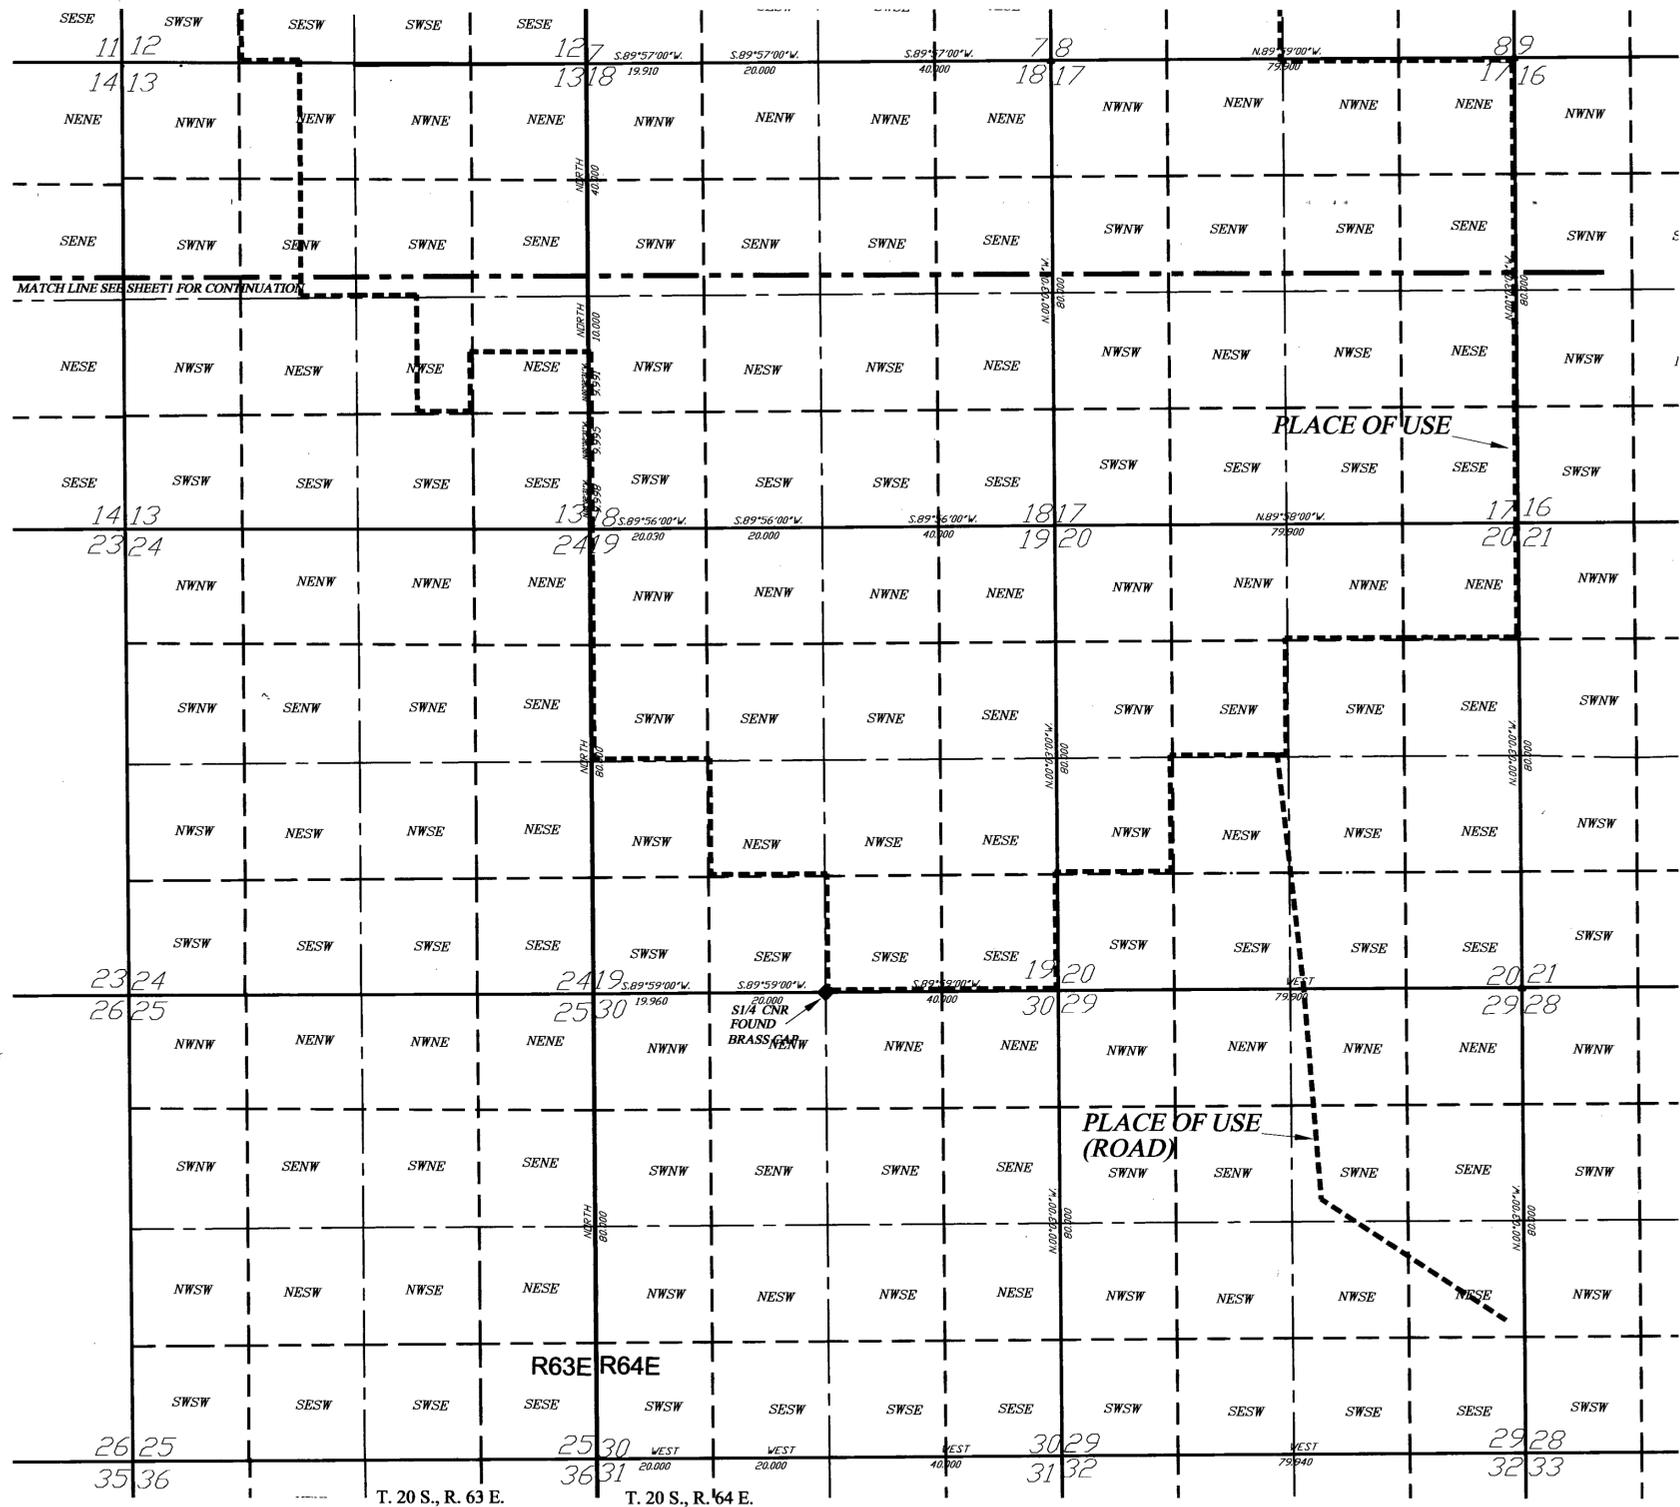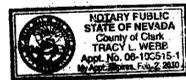

BROADBENT & ASSOCIATES, INC.
 ENGINEERING, WATER RESOURCES & ENVIRONMENTAL
 8 West Pacific Avenue,
 Henderson, Nevada 89015
 (702) 563-0600

Project No. 03-01-228-008

STATE ENGINEER'S USE

76861S02

FILED
 JUL 30 2009
 STATE ENGINEER'S OFFICE

MAP TO ACCOMPANY SECONDARY APPLICATION
 TO APPROPRIATE THE EFFLUENT (PERMIT 76861) FOR DUST SUPPRESSION
 AT MINING OPERATION
 APPLICATION BY
 PABCO BUILDING PRODUCTS, LLC.
 FROM NEVADA COGENERATION ASSOCIATES #2, EFFLUENT
 IN CLARK COUNTY, NEVADA
 SHEET 2 OF 2

79910 79909 79908 76861S02