


STATE OF NEVADA  
CARSON CITY S.S.

I, BRUCE R. SCOTT, BEING FIRST DULY SWORN, DEPOSE AND SAY THAT THIS MAP, CONSISTING OF TWO SHEETS, HAS BEEN CORRECTLY DRAWN TO THE DESIGNATED SCALE FROM RECORD INFORMATION ON FILE AT THE DIVISION OF WATER RESOURCES; THAT IT TRULY AND CORRECTLY REPRESENTS THE PROPOSED LOCATION AND EXTENT OF THE WORKS USED TO DIVERT WATER FROM THE CARSON RIVER (INDUCTION WELL) IN CARSON CITY, NEVADA BY CARSON CITY FOR MUNICIPAL PURPOSES; THAT THE PROPOSED POINT OF DIVERSION, THE APPROXIMATE LOCATION AND SIZE OF THE DIVERTING CHANNEL OR OTHER CONDUIT, THE PLACE AND MANNER OF USE, AND THE LOCATION AND NAMES OF ALL OTHER WORKS OR STREAMS WHICH ARE CROSSED BY, OR CONNECTED WITH THE SAID WORKS, ARE FULLY AND CORRECTLY DESIGNATED THEREON.

*Bruce R. Scott*  
STATE WATER RIGHT SURVEYOR NO. 427  
BRUCE R. SCOTT  
DIP. 8/30/08  
No. 3519 KAWAHOI  
3/28/08

SUBSCRIBED AND SWORN TO BEFORE ME, ON THIS 28th DAY OF MARCH, 2008.

*Rina Hannafin*  
NOTARY PUBLIC IN AND FOR CARSON CITY, NEVADA  
MY COMMISSION EXPIRES: 7-13-2011  
Rina Hannafin  
NOTARY PUBLIC NEVADA  
Appt. Recorded in CARSON CITY  
My Appt. Exp. July 13, 2011

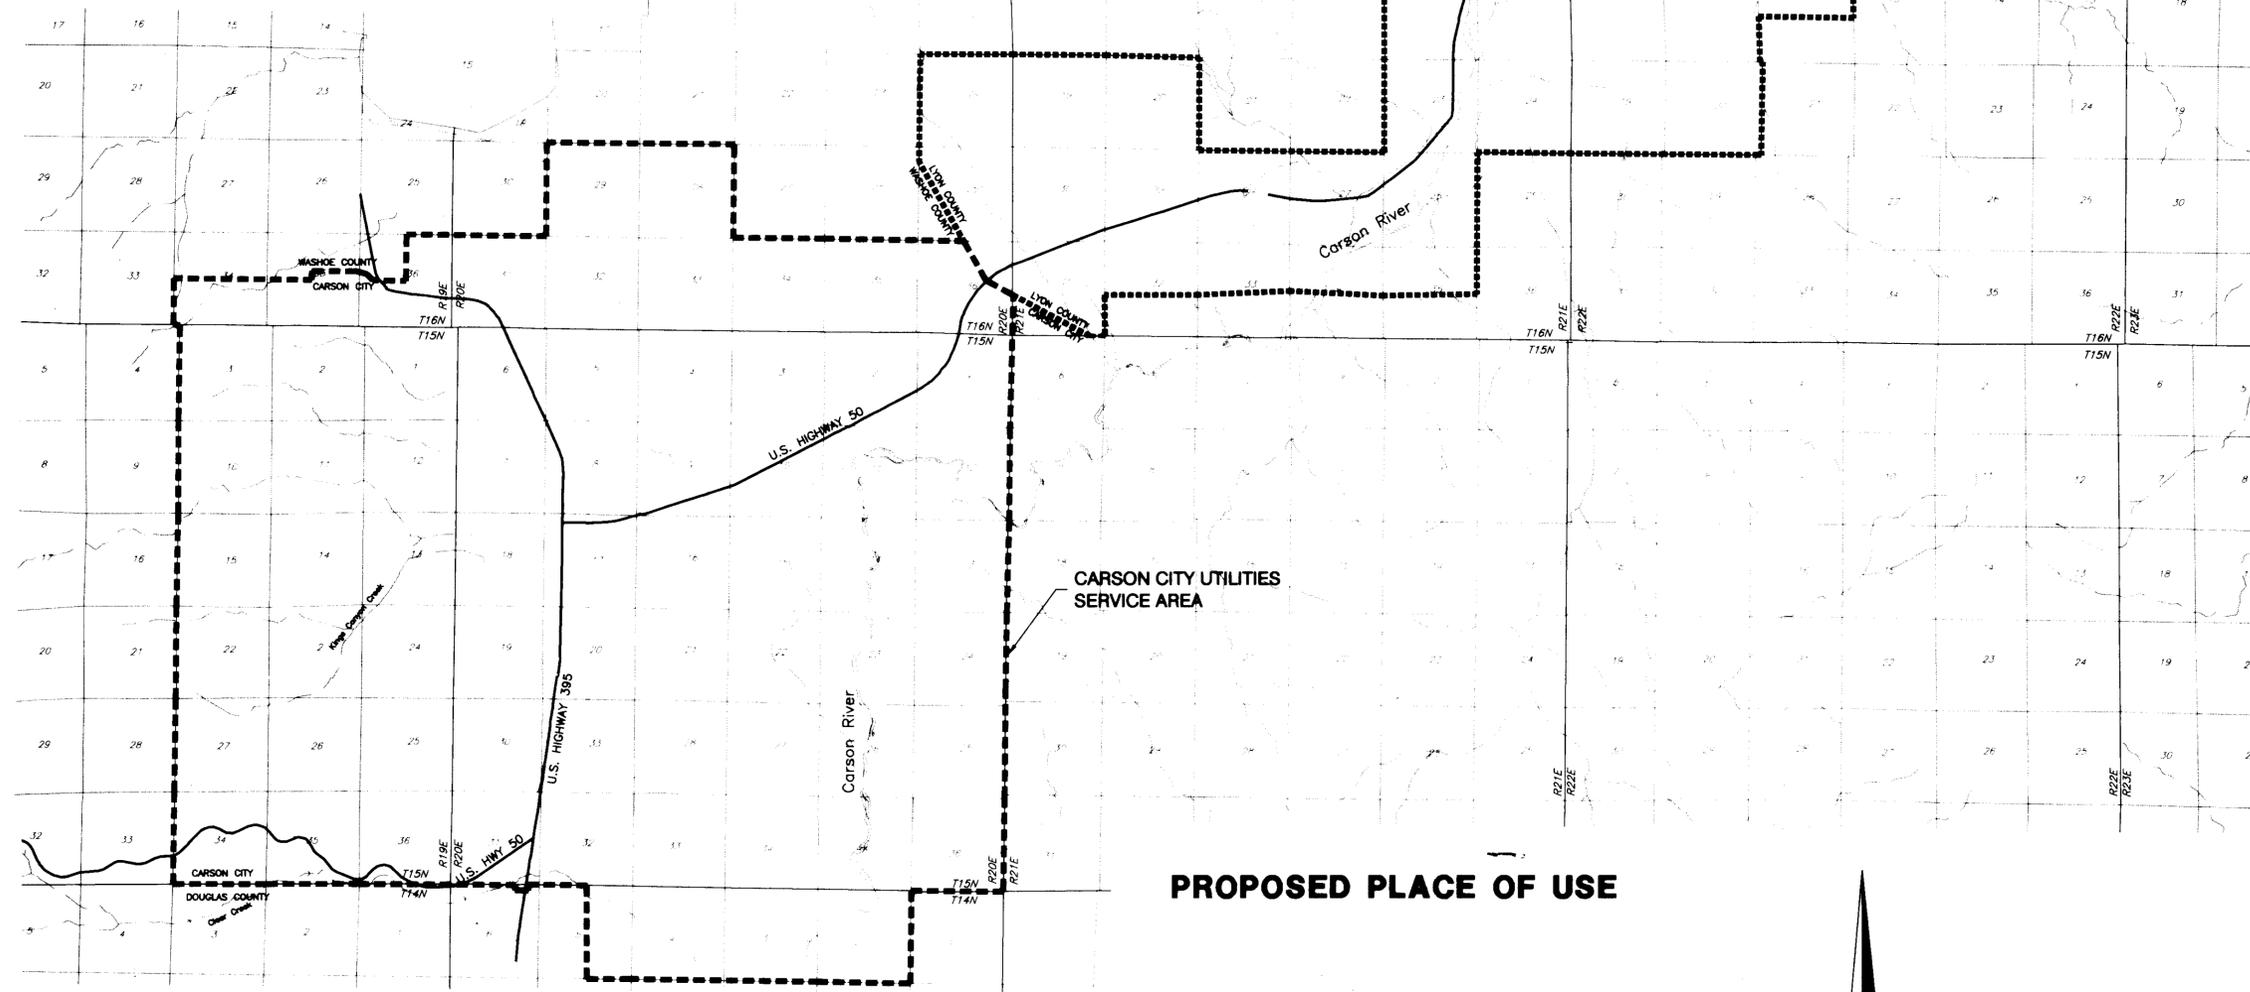

PROPOSED PLACE OF USE



0 5000 10000 15000  
FEET  
SCALE: 1"=5000'

NOTE:  
THIS MAP IS BASED ON MAPS ON FILE AT THE DIVISION OF WATER RESOURCES UNDER APPLICATIONS 61487 AND 74922 TO SUPPORT THE INDIVIDUAL SERVICE AREAS BEING COMBINED.  
BASIS OF BEARING:  
THE EAST LINE OF THE NE 1/4 OF SECTION 12, T.15 N., R.19 E., M.D.B.& M. PER MAP ON FILE AT THE DIVISION OF WATER RESOURCES UNDER APPLICATION 23672 (NORTH-ASSUMED).


STATE ENGINEER'S USE

76848-T-70 T  
76971-73

**FILED**  
STATE ENGINEER'S OFFICE

**MAP**  
TO ACCOMPANY APPLICATION TO CHANGE THE POINT OF DIVERSION AND PLACE OF USE OF A PORTION OF PERMIT 36693, CERTIFICATE 15040 FOR MUNICIPAL PURPOSES BY  
Carson City,  
A Consolidated Municipality  
FROM THE CARSON RIVER (INDUCTION WELL) IN CARSON CITY, NEVADA

ENGINEERING • PLANNING • RESOURCE MANAGEMENT  
**RESOURCE CONCEPTS, INC.**  
340 N. MINNESOTA STREET • CARSON CITY, NEVADA 89703-4162 • OFFICE: 702-883-1600 • FAX: 702-883-1666

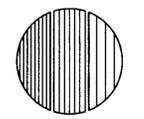

JOB NO. 98-028-14  
DATE 3-28-08  
DRAWN FRB  
CHECKED RH  
REVISED


83671 83670 81933 81148 81147 81107 81106 80677 80166 79822 79821 79890 78899 78898 78829 77669 77668 77667 77454 77453 77336 77011 77010 76873 76872 76871 76870 76869 76868



212 ELKS POINT ROAD, STE. 443  
P.O. BOX 11796  
ZEPHYR COVE, NEVADA 89448  
PHONE: 775-588-7500

340 N. MINNESOTA STREET  
CARSON CITY, NEVADA 89703  
PHONE: 775-883-1600 FAX: 775-883-1656  
WEB SITE: www.rch-nv.com


ENGINEERING · PLANNING · RESOURCE MANAGEMENT  
**RESOURCE CONCEPTS, INC.**

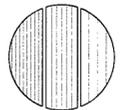


JOB NO. 98-028.14  
DATE 3/28/08  
DRAWN AJF  
CHECKED RH  
REVISED

BASIS OF BEARING: THE SOUTH LINE OF THE SW 1/4 NW 1/4 SECTION 14,  
T. 15 N., R. 20 E. AS SHOWN ON CARSON CITY  
RECORDED MAP, DOCUMENT NO. 112019

NOTE: CARSON RIVER SHOWN APPROXIMATELY BASED  
ON AERIAL PHOTOGRAPHY AND USGS MAPPING.

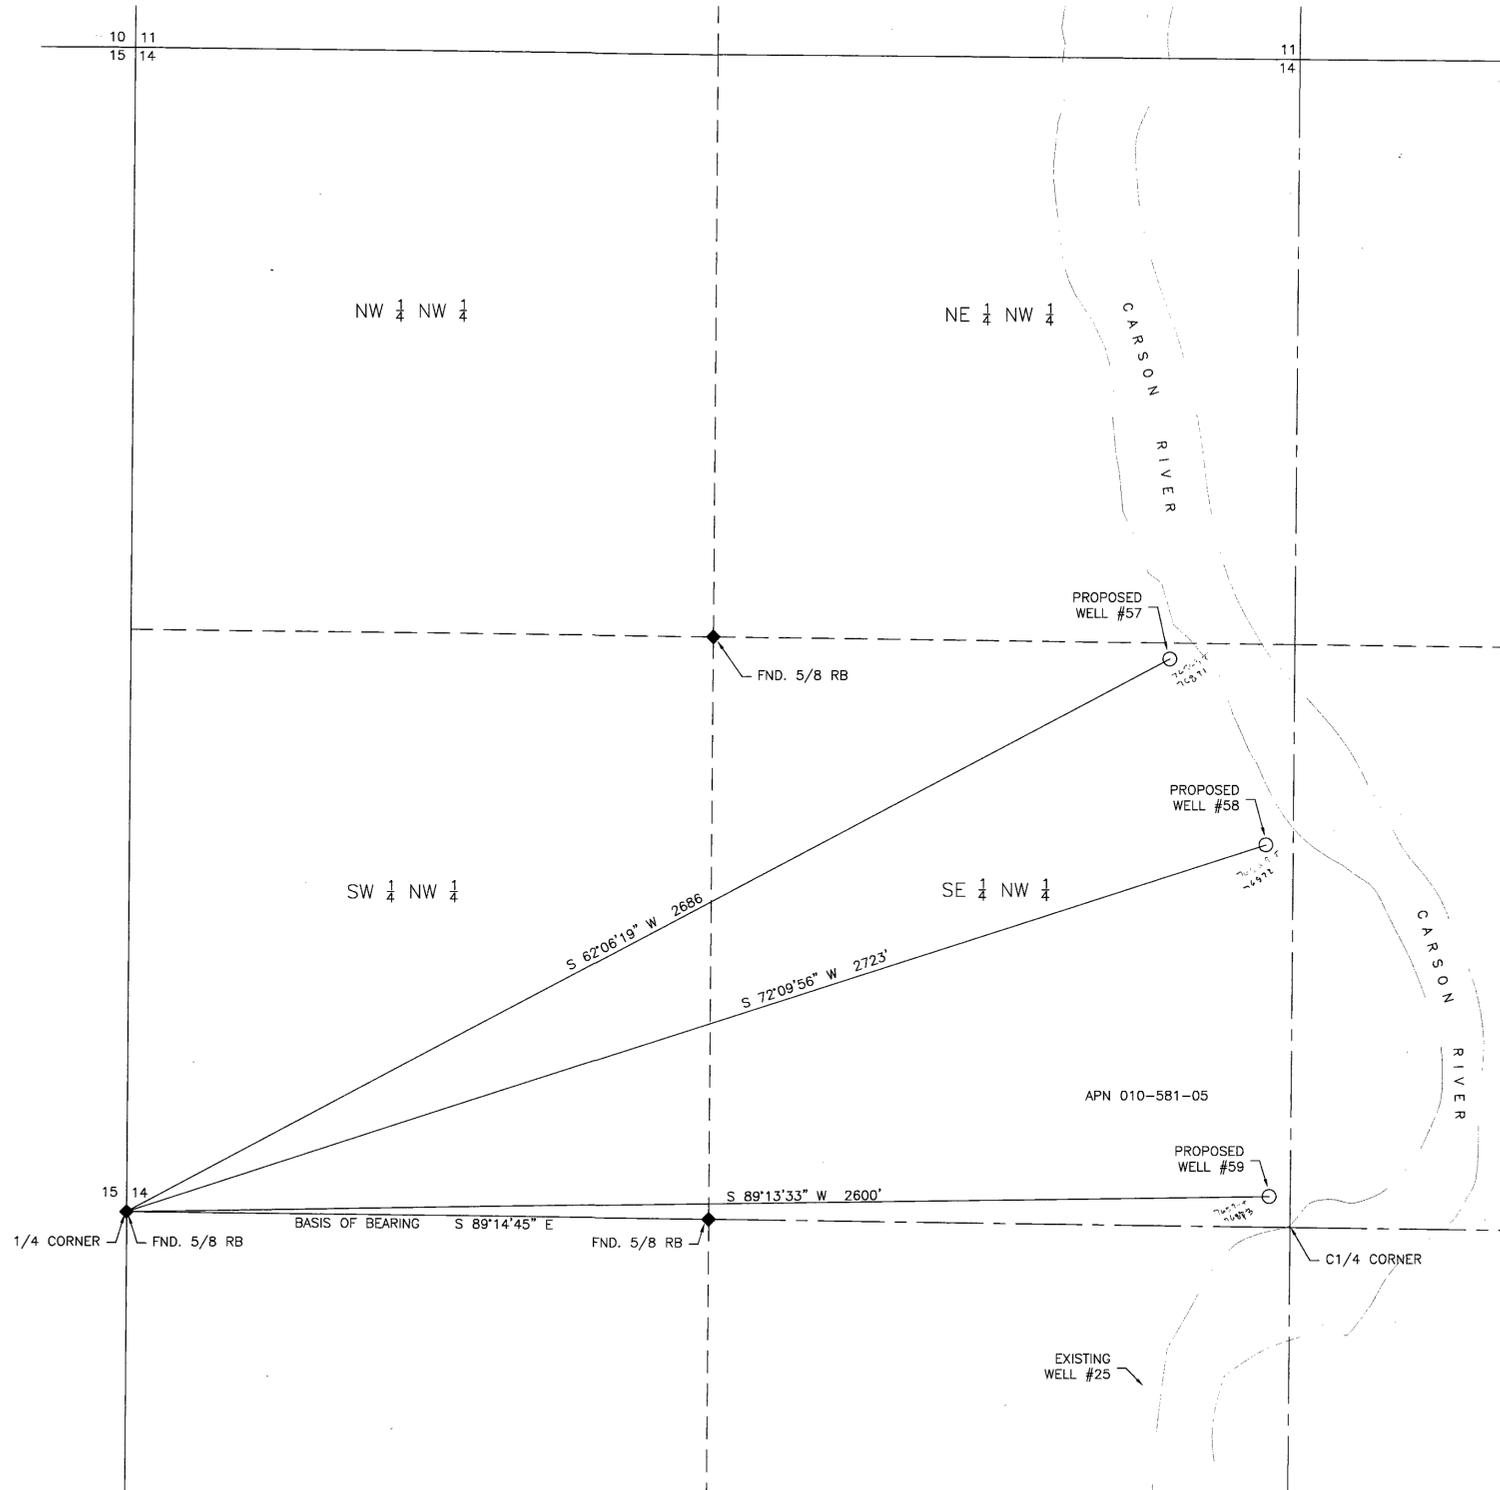

NW 1/4 SECTION 14, T. 15 N., R. 20 E., M.D.M.  
PROPOSED POINTS OF DIVERSION

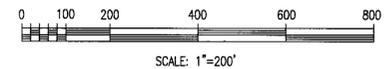

STATE ENGINEER'S USE

76868-T-70T  
76871-76873

**MAP**  
TO ACCOMPANY APPLICATION TO CHANGE THE  
POINT OF DIVERSION AND PLACE OF USE OF A PORTION OF  
PERMIT 36693, CERTIFICATE 15040  
FOR MUNICIPAL PURPOSES  
BY  
*Carson City,*  
*A Consolidated Municipality*  
FROM THE CARSON RIVER (INDUCTION WELL)  
IN CARSON CITY, NEVADA



79821 76873 76872 76871 76870 T 76869 T 76868 T