


PORTIONS OF: T. 11 N., R. 44 E.
T. 11 N., R. 43 E.
T. 10 N., R. 44 E.
T. 9 N., R. 43 E.
T. 9 N., R. 44 E.

SURVEYOR'S CERTIFICATE


I, TIMOTHY J. WOLF, BEING FIRST DULY SWORN, DEPOSE AND SAY THAT THIS MAP, CONSISTING OF ONE SHEET, HAS BEEN CORRECTLY DRAWN TO THE DESIGNATED SCALE FROM FIELD NOTES OF A SURVEY MADE UNDER MY DIRECT SUPERVISION AND DIRECTION, ON THE 29TH DAY OF FEBRUARY, 2008; THAT IT TRULY AND CORRECTLY REPRESENTS THE PLACE OF BENEFICIAL USE AND THE LOCATION AND EXTENT OF THE WORKS USED TO DIVERT WATER FROM AN UNDERGROUND SOURCE IN NYE COUNTY, NV, BY ROUND MOUNTAIN GOLD CORP, HOMESTAKE NEVADA CORP, BaRGOLD CORP, dba SMOKY VALLEY COMMON OPERATION, FOR MINING ACTIVITIES (INCLUDING RECLAMATION), MILLING, MINING, DOMESTIC & DEWATERING PURPOSES UNDER PERMITS NO. 76598, 76599, 76600, 76601, AND 76602, THAT THE POINT OF DIVERSION, THE LOCATION AND SIZE OF THE DIVERTING CHANNEL OR OTHER CONDUIT, LOCATION AND DESCRIPTION OF ALL MEASURING DEVICES, THE LOCATION AND EXTENT OF THE LAND OWNED OR CONTROLLED BY THE APPLICANT UPON WHICH WATER APPLIED FOR UNDER PERMITS NO. 76598, 76599, 76600, 76601, AND 76602 IS USED, TOGETHER WITH THE AREA AND KIND OF CULTURE IN EACH 40-ACRE SUBDIVISION, AND THE LOCATION AND NAMES OF ALL OTHER WORKS OR STREAMS WHICH ARE CROSSED BY OR CONNECTED WITH SAID WORKS ARE FULLY AND CORRECTLY DESIGNATED HEREON.

TIMOTHY J. WOLF
STATE WATER RIGHT SURVEYOR
NEVADA CERTIFICATE NO. 954
AGENT FOR ARTISAN SPATIAL TECHNOLOGY, LLC.

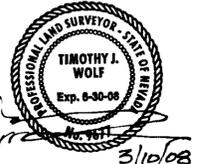

ATTEST:
STATE OF NEVADA } S.S.
COUNTY OF CLARK }
SIGNED OR ATTESTED BEFORE ME ON March 10, 2008 BY TIMOTHY J. WOLF.

SIGNATURE: Laura M. Bedsun
PRINTED NAME: Laura M. Bedsun
MY COMMISSION EXPIRES: 02-23-2012

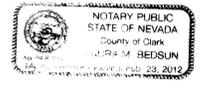

BASIS OF BEARINGS (B.O.B.)
BASIS OF BEARINGS HEREON REPRESENTS A TRUE MERIDIAN PASSING THROUGH A LATITUDE OF 38°41'23.45699"N, LONGITUDE 117°09'53.34697"W THE BEARINGS HEREON THEREFORE REFLECT GEODETIC (GPS) NORTH USING SURVEY-GRADE EQUIPMENT FROM THE GEOGRAPHIC POINT, ABOVE. THE MEASUREMENTS CONFORM TO "GPS, 5-METERS OR LESS PRECISION".

CONVENTIONAL MAP SYMBOLS

- RIVERS OR PERPETUAL STREAMS.
- MAIN SUPPLY DITCHES OR CANALS.
- SECONDARY OR LATERAL DITCHES.
- DAMS, BRIDGES.
- INTERSECTING DITCHES OR CANALS.
- TRAVERSE LINES.
- TIE LINES.
- PLACE OF BENEFICIAL USE & MINING SERVICE AREA.
- ROADS.
- FENCES.
- RAILROADS.
- BUILDINGS.

REFERENCES


- GUIDELINES AND RULES FOR THE PREPARATION OF WATER RIGHTS MAPS (REVISED 2003).
- NRS 240.1675.
- PERMIT NO.'S 76598, 76599, 76600, 76601, & 76602, ON FILE AT THE STATE ENGINEER'S OFFICE (<http://water.nv.gov>).
- PUBLIC LANDS SURVEY SYSTEM DATA OBTAINED FROM THE BUREAU OF LAND MANAGEMENT GEOGRAPHIC COORDINATE DATA BASE-GCDB (<http://www.nv.blm.gov/LandRecords>)

3124108-KWC- THIS MAP IS PAGE 2 OF 2
3/24/08 - KE - This map is filed in support of Change applications 76598 through 76602, not as a PBU map.




MAP TO ACCOMPANY PROOF OF BENEFICIAL USE UNDER PERMITS:
76598, 76599, 76600, 76601, & 76602
FOR: MINING ACTIVITIES (INCLUDING RECLAMATION), MILLING, MINING, DOMESTIC & DEWATERING
BY: ROUND MOUNTAIN GOLD CORP, HOMESTAKE NEVADA CORP, BaRGOLD CORP, dba SMOKY VALLEY COMMON OPERATION
FROM: UNDERGROUND SOURCES (WELLS DW40, 41, 51, 52 & 53)
IN: NYE COUNTY, NEVADA

77507T 77506T 77505T 77504T 77503T 77502T 77501T 77500T 77499T 77042T 77041T 77007T 76602 76601 76600 76599 76598

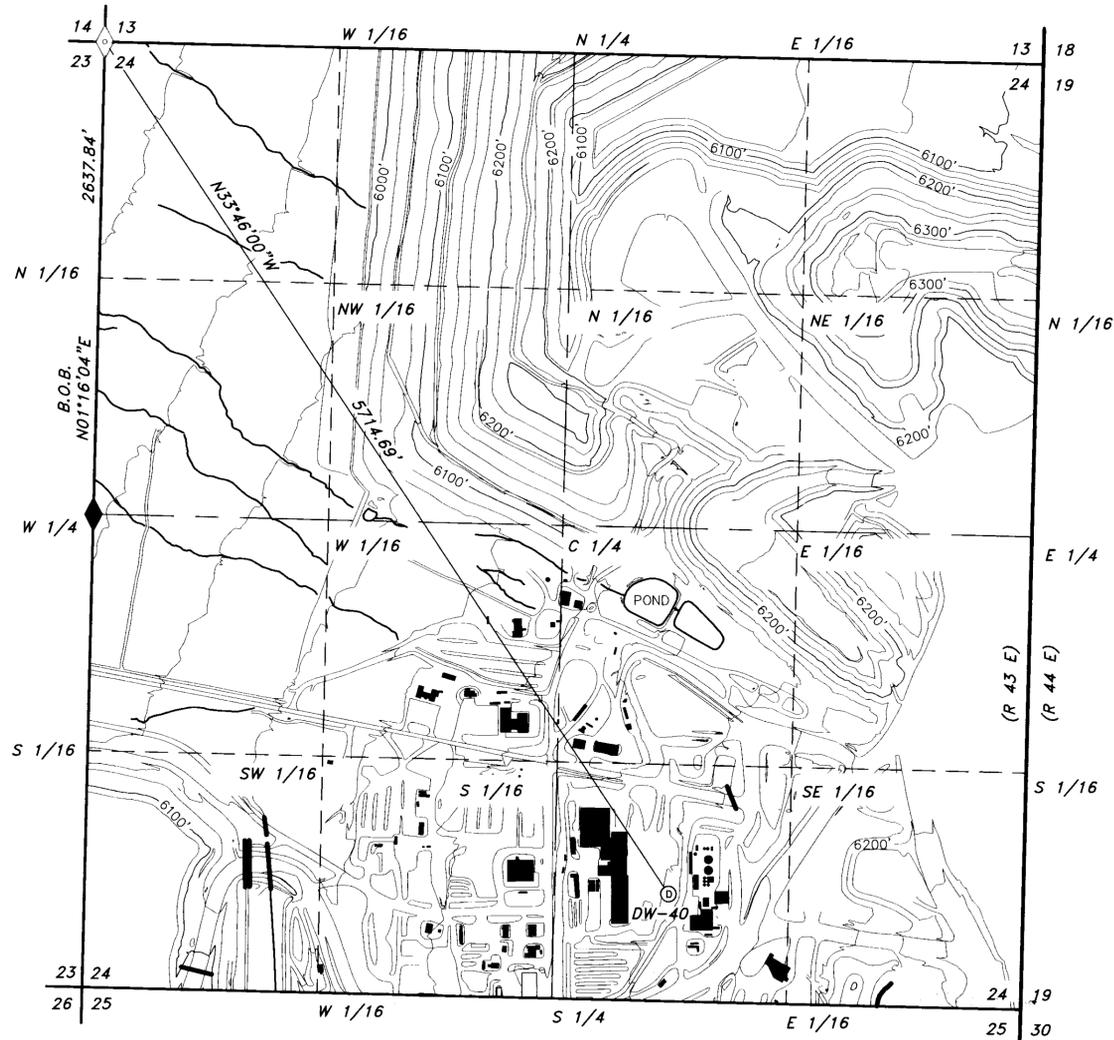

PORTIONS OF
T. 10 N., R. 43 E.

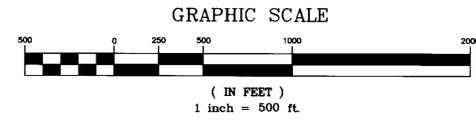

CONVENTIONAL MAP SYMBOLS

- RIVERS OR PERPETUAL STREAMS.
- MAIN SUPPLY DITCHES OR CANALS.
- SECONDARY OR LATERAL DITCHES.
- DAMS, BRIDGES.
- INTERSECTING DITCHES OR CANALS.
- TRAVERSE LINES.
- TIE LINES.
- PROPOSED PLACE OF USE
- ROADS.
- FENCES.
- RAILROADS.
- BUILDINGS.

STATE WATER-RIGHT SURVEYOR'S CERTIFICATE

I, TIMOTHY J. WOLF, BEING FIRST DULY SWORN, DEPOSE AND SAY THAT THIS MAP, CONSISTING OF ONE SHEET, HAS BEEN CORRECTLY DRAWN TO THE DESIGNATED SCALE FROM FIELD NOTES OF A SURVEY MADE UNDER MY SUPERVISION AND DIRECTION, ON THE 28 TH DAY OF NOVEMBER, 2007; THAT IT TRULY AND CORRECTLY REPRESENTS THE PROPOSED LOCATION AND EXTENT OF THE WORKS USED TO DIVERT WATER FROM UNDERGROUND SOURCES BY ROUND MOUNTAIN GOLD CORP, HOMESTAKE NEVADA CORP, BARGOLD CORP, dba SMOKY VALLEY COMMON OPERATION, THAT THE PROPOSED POINT OF DIVERSION IS FULLY AND CORRECTLY DESIGNATED HEREON.


TIMOTHY J. WOLF
STATE WATER RIGHT SURVEYOR NEVADA
CERTIFICATE NO. 954
AGENT FOR ARTISAN LAND SURVEY, INC.



ATTEST:

STATE OF NEVADA }
COUNTY OF CLARK } S.S.

SIGNED OR ATTESTED BEFORE ME ON December 27, 2007 BY TIMOTHY J. WOLF.

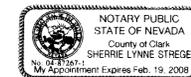

SIGNATURE: Sherrie Lynne Sturge
PRINTED NAME: Sherrie Lynne Sturge
MY COMMISSION EXPIRES: Feb 19, 2008

MONUMENTATION & RELATED MAP SYMBOLS

- FOUND SECTION CORNER
- FOUND 1/4 SECTION CORNER, OR AS NOTED
- POINT OF DIVERSION

REFERENCES

- GUIDELINES AND RULES FOR THE PREPARATION OF WATER RIGHTS MAPS (REVISED 2003).
- NRS 240.1675.
- AERIAL MAPPING PERFORMED BY AEROGRAPICS, 40 WEST OAKLAND AVENUE, SALT LAKE, UT, 84115 ON SEPTEMBER 30, 2005.

BASIS OF BEARINGS (B.O.B.)

BASIS OF BEARINGS HEREON REPRESENTS A TRUE MERIDIAN PASSING THROUGH A LATITUDE OF 38°42'29.04125"N, LONGITUDE 117°06'05.02974"W THE BEARINGS HEREON THEREFORE REFLECT GEODETIC (GPS) NORTH USING SURVEY-GRADE EQUIPMENT FROM THE GEOGRAPHIC POINT, ABOVE, THE MEASUREMENTS CONFORM TO "GPS, 5-METERS OR LESS PRECISION".

3/24/08-KWC- THIS MAP IS PAGE 1 OF 2

Art

Artisan Spatial Technology, LLC
"Where Art & Measurement Science Converge"
P.O. 35381, LAS VEGAS, NV. 89133
(702) 233-3451

CONTRACT: TASK ORDER NO. 1	SHEET
LOCATION: ROUND MOUNTAIN, NV	1
NAME: DW-40	1
REV. DATE: 12/20/07	1
DRAWN: C.POND, T.WOLF	1
REVIEWED: C.DUBRAY	1
H.SCALE: 1"=500'	1
V.SCALE: N/A	1



MAP TO ACCOMPANY APPLICATION TO CHANGE POINT OF DIVERSION, PLACE OF USE, AND MANNER OF USE UNDER PERMIT NO. 59218
FOR: MINING ACTIVITIES (INCLUDING RECLAMATION), MILLING, MINING, DOMESTIC & DEWATERING
BY: ROUND MOUNTAIN GOLD CORP, HOMESTAKE NV CORP, BARGOLD CORP, dba SMOKY VALLEY COMMON OPERATION
FROM: UNDERGROUND SOURCES (WELL NO. DW-40)
IN: NYE COUNTY, NEVADA