


SOUTHEAST QUARTER (SE 1/4), SECTION-4, TOWNSHIP 20 SOUTH, RANGE 53 EAST, M.D.B.& M.  
 NYE COUNTY, NEVADA

CENTER SECTION  
 CORNER FOUND  
 1/2" REBAR W/  
 R.L.S. CAP# 4134

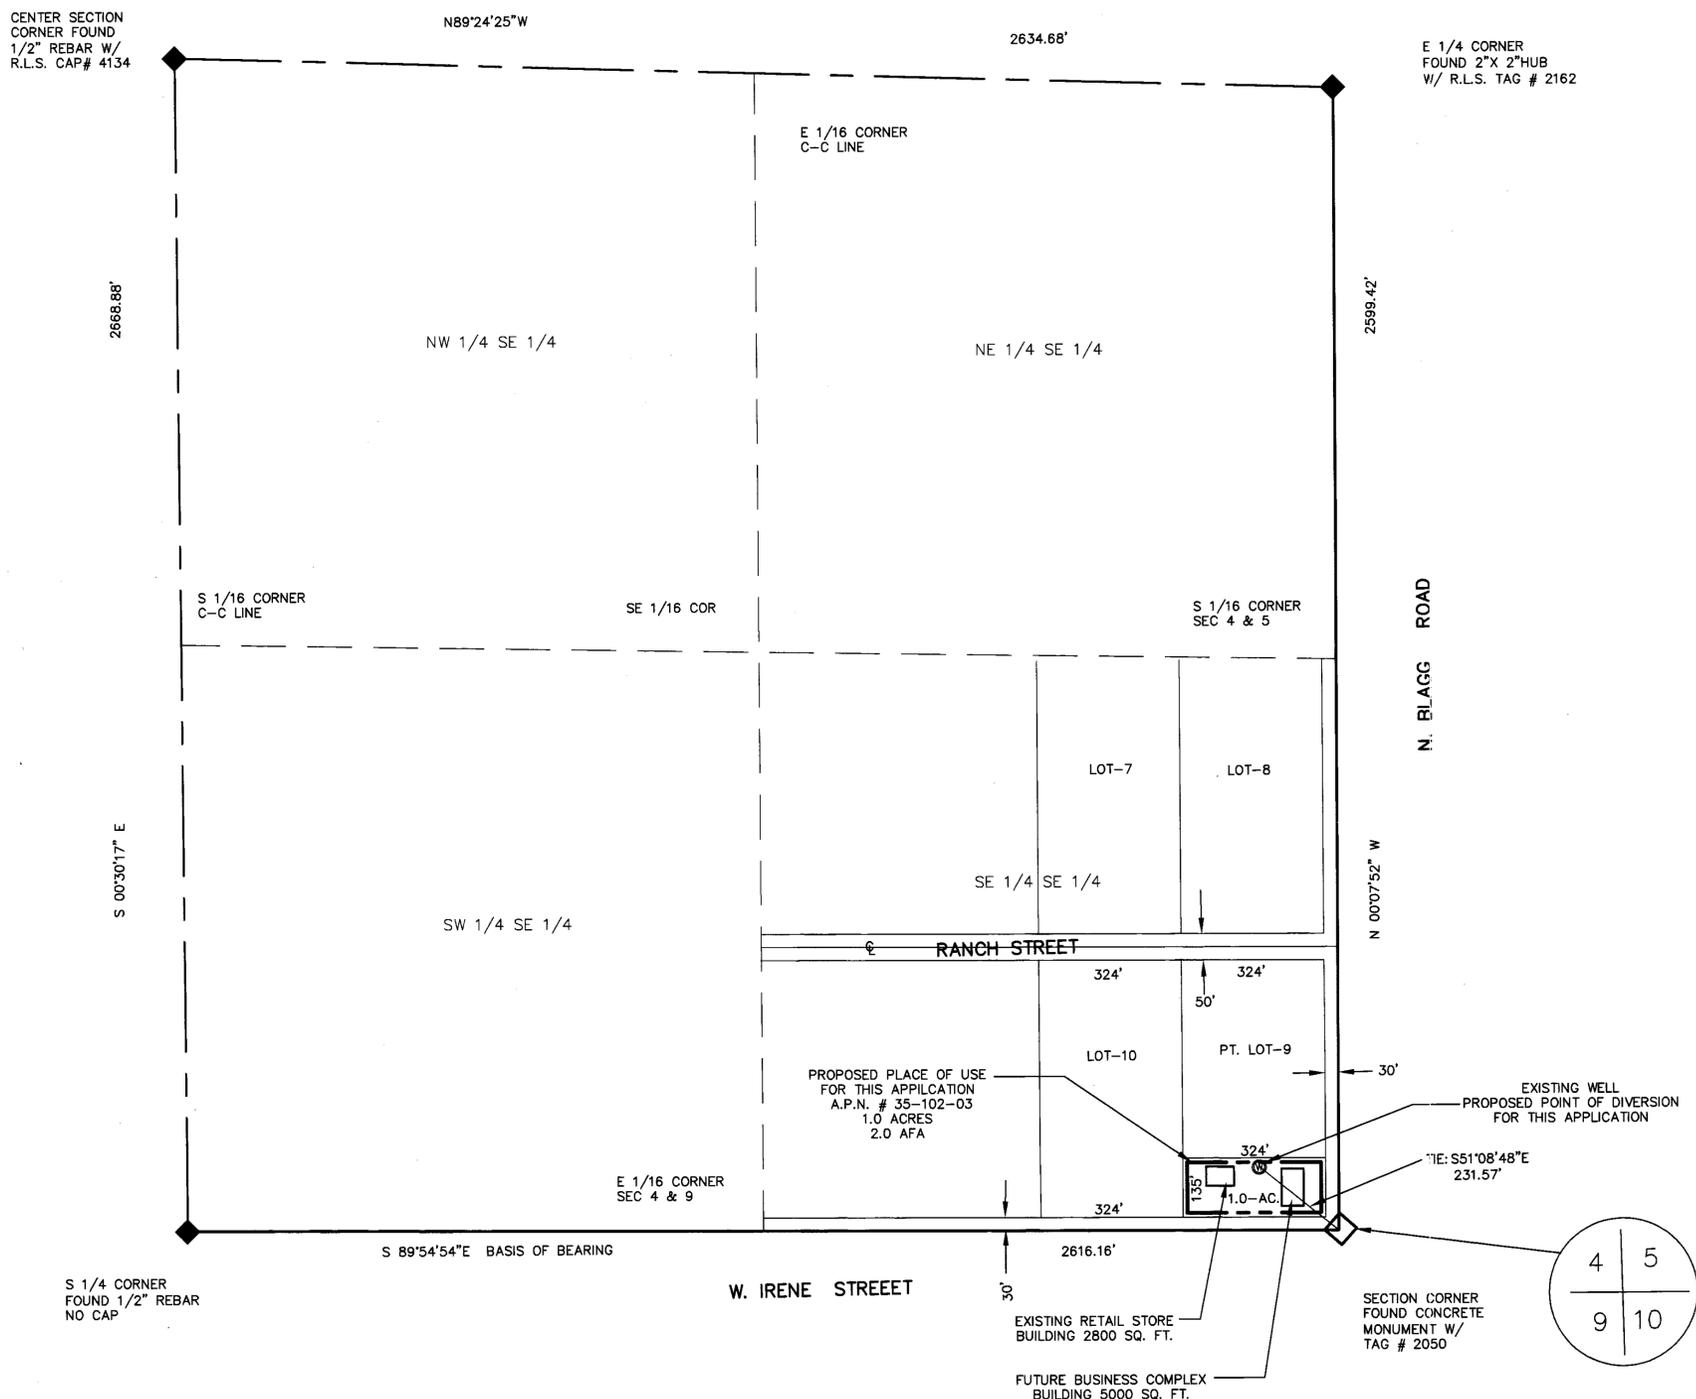

E 1/4 CORNER  
 FOUND 2"X 2"HUB  
 W/ R.L.S. TAG # 2162

**SURVEYOR'S CERTIFICATE:**

STATE OF NEVADA }  
 COUNTY OF NYE } SS

I, DAVID A. RICHARDS, BEING FIRST DULY SWORN, DEPOSE AND SAY THAT THIS MAP, CONSISTING OF 1 SHEETS, NUMBERED SHEET 1 OF 1, HAS BEEN CORRECTLY DRAWN TO THE DESIGNATED SCALE FROM FIELD NOTES OF A SURVEY MADE BY ME, OR UNDER MY SUPERVISION AND DIRECTION, BETWEEN THE 24th OF MARCH, 2008 AND THE 25th OF MARCH, 2008 THAT IT TRULY AND CORRECTLY REPRESENTS THE PROPOSED LOCATION AND EXTENT OF THE WORKS USED TO DIVERT WATER FROM UNDERGROUND, IN THE COUNTY OF NYE, STATE OF NEVADA, BY GEORGE ROMERO AND MARISELA ROMERO FOR COMMERCIAL USE PURPOSES. THAT THE PROPOSED POINT OF DIVERSION, THE APPROXIMATE LOCATION AND SIZE OF THE DIVERTING CHANNEL OR OTHER WORKS OR STREAMS WHICH ARE CROSSED BY, OR CONNECTED WITH THE SAID WORKS, ARE FULLY AND CORRECTLY DESIGNATED THEREON.

*David A. Richards* MARCH 27, 2008  
 DAVID A. RICHARDS, NEVADA PLS 10026  
 WATER RIGHTS SURVEYOR No. 1068



THIS 27th DAY OF MARCH, 2008  
*Jean Marie Vassallo*  
 NOTARY PUBLIC IN AND FOR Nye County NV  
 MY COMMISSION EXPIRES JUNE 26, 2008





**REFERENCE:**

1. RECORD OF SURVEY, DOC.# 16325 RECORDED 1-6-1970

**BASIS OF BEARING:**

S 89°54'54"W BEING THE SOUTH LINE OF THE SE 1/4 OF SECTION 4, T. 20 S., R. 53 E., M.D.B.&M., NYE COUNTY, NEVADA AS SHOWN ON RECORD OF SURVEY, DOCUMENT NO. 16325, RECORDED 1-6-1970 IN THE OFFICE OF THE NYE COUNTY RECORDER, NYE COUNTY, NEVADA.

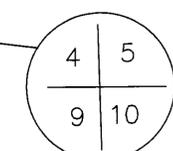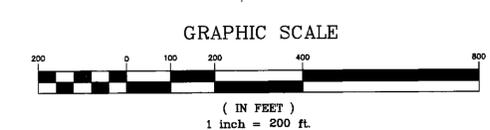

**CIVILWISE SERVICES LLC**  
 1240 E STATE ST. STE 101, PAHRUMP, NV. 89048 (775)751-1413

**P.O.U. MAP IN SUPPORT OF**  
 APPLICATION TO CHANGE POD AND POU  
 FOR COMMERCIAL USE  
 NYE COUNTY, NEVADA

PREPARED FOR:  
**GEORGE ROMERO AND MARISELA ROMERO**

SCALE: 1" = 200'	SHEET 1 OF 1	JOB NUMBER: 0308-07
---------------------	-----------------	------------------------

**STATE ENGINEER'S USE** 76902

**FILED**  
 APR 09 2008  
 STATE ENGINEER'S OFFICE

MAP TO ACCOMPANY APPLICATION TO CHANGE THE POINT OF DIVERSION AND PLACE OF USE OF WATER APPROPRIATED UNDER PERMIT No. 64887 FOR COMMERCIAL USE BY: GEORGE ROMERO AND MARISELA ROMERO FROM UNDERGROUND IN NYE COUNTY, NEVADA