


PORTION OF THE NW1/4 SE1/4 OF SECTION 2, T. 35N., R. 37E., M. D. B. & M.

T. 35N., R. 37E.  
M. D. B. & M.

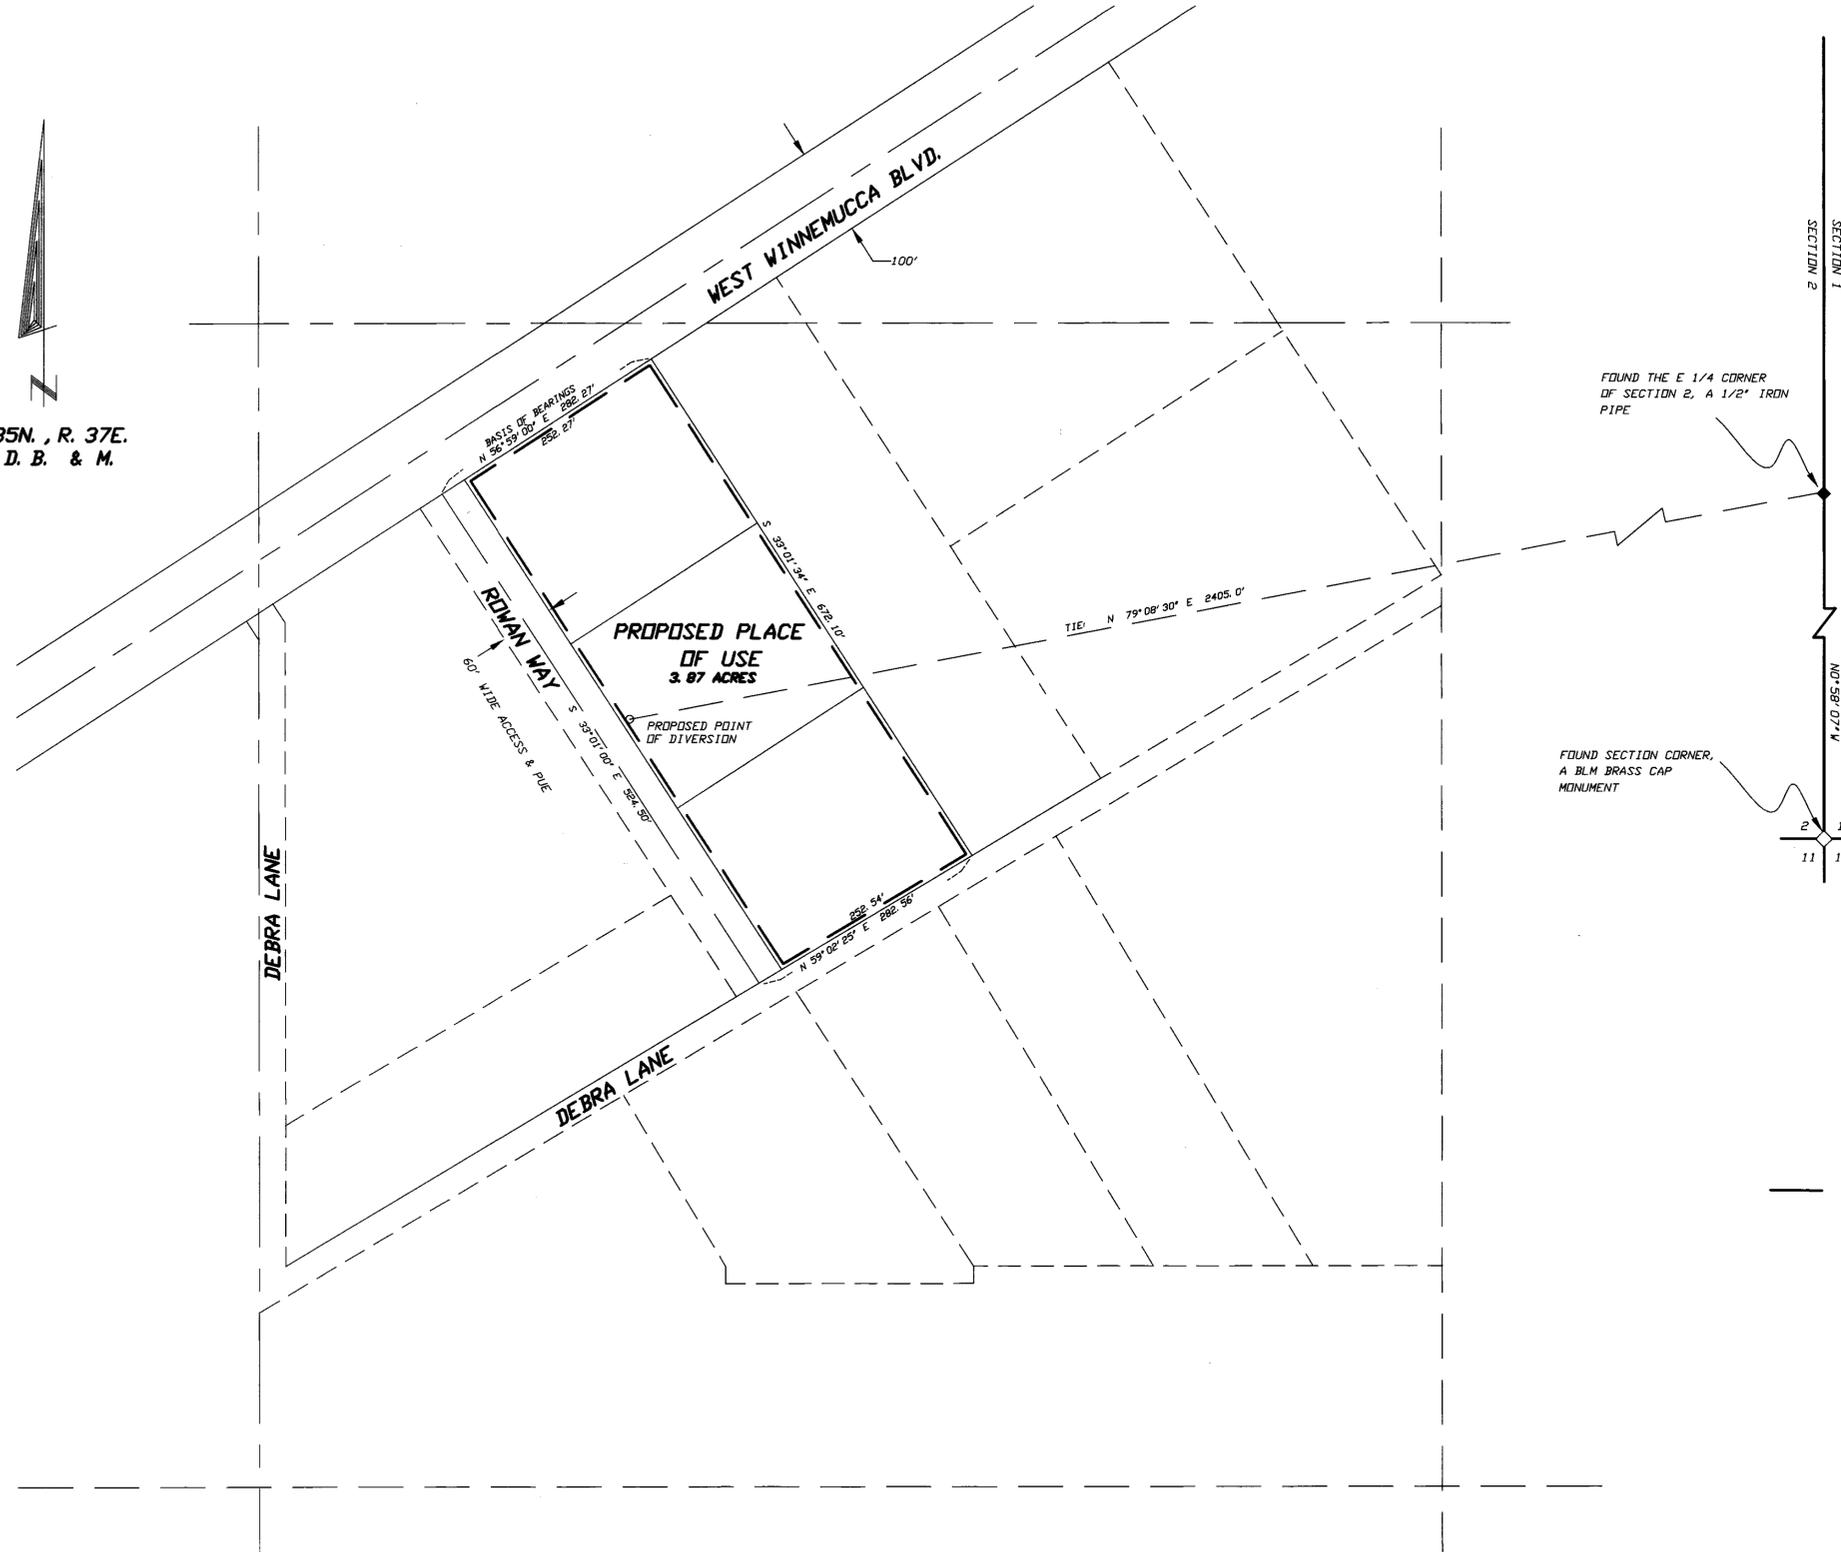

STATE OF NEVADA  
COUNTY OF HUMBOLDT


I, JOHN H. MILTON III, being first duly sworn, depose and say that this map, consisting of one sheet, numbered from 1 to 1, inclusive, has been correctly drawn to the designated scale from field notes of a survey made by me, or under my supervision and direction, between the 4th day of February, and the 5th day of February, 2008; that it truly and correctly represents the proposed location and extent of the works used to divert water from underground in Humboldt County, Nevada by DAVID R. PETERSON, for commercial purposes. That the proposed point of diversion, the approximate location and size of the diverting channel or other conduit, the place and manner of use, and the location and names of all other works or streams which are crossed by or connected with the said works, are fully and correctly designated thereon.



State Water Right Surveyor No. 573


Subscribed and sworn to before me this 1st day of June, 2008.

*Doris A. Twichell*  
DORIS A. TWICHELL  
Notary Public in and for Humboldt County,  
State of Nevada.  
My commission expires on May 28th, 2009.

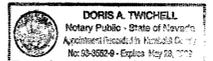


NOTES:

— — — — — Indicates the boundary of the proposed place of use.  
Basis of Bearings was taken from Record of Survey Map File Number 338815 prepared for Calder Mining Co. which was recorded on November 23rd 1992 in the Office of the Humboldt County Recorder.

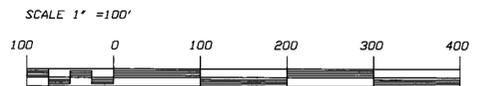

STATE ENGINEER'S USE  
BoB is east line SE1/4 Sec. 2 not West Winnemucca Blvd.

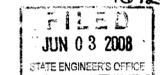

MAP TO ACCOMPANY APPLICATION 76929  
TO APPROPRIATE WATER

BY DAVID R. PETERSON

FROM UNDERGROUND SOURCE  
FOR COMMERCIAL USE  
IN HUMBOLDT COUNTY, NEVADA

Desert Mountain Surveying  
Land and Water Right Surveyors  
146 West Second Street  
WINNEMUCCA, NEVADA 89445 (775) 623-4414