


**PORTION OF SECTIONS 8, 9, 16 & 17, T.21S., R.61E., M.D.B. & M.
CLARK COUNTY, NEVADA**

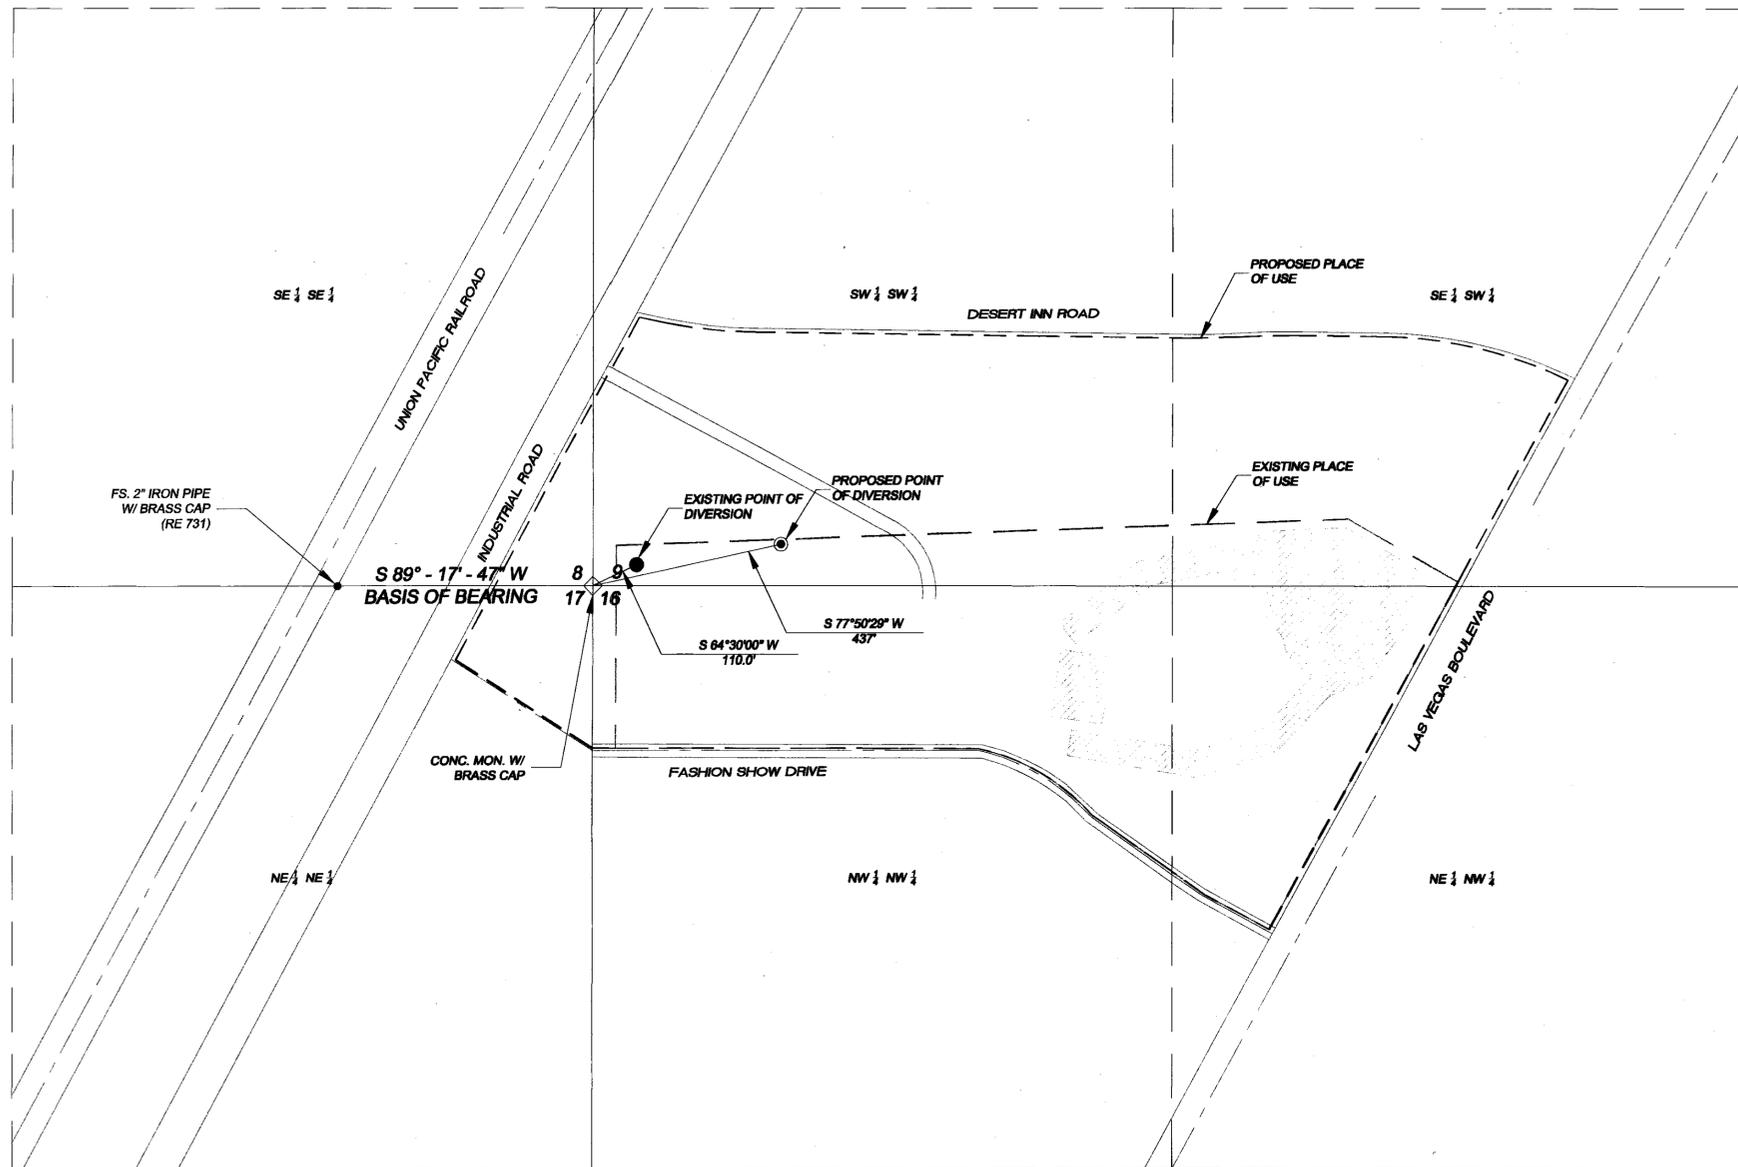

BASIS OF BEARING:

S. 89°17'47" W., THE NORTH LINE OF THE NE 1/4 OF THE NE 1/4 OF SECTION 17, T21S, R61E, MDB & M, AS SHOWN IN FILE 2, PAGE 31, CLARK COUNTY RECORDER'S OFFICE.

STATE OF NEVADA SS.
COUNTY OF WASHOE

I, Dwight L. Smith, being first duly sworn, depose and say that this map, consisting of 1 sheet, has been correctly drawn to the designated scale from between the 20th day of March, 2008 and the 16th day of June, 2008; that it truly and correctly represents the proposed location and the extent of the works used to divert water from the Las Vegas Artesian Basin in Clark County by EL AD IDB, LAS VEGAS, LLC for quasi-municipal and domestic purposes and that the boundaries of the lands embodied in the tract owned or controlled by the applicant and upon which it is proposed to use the water applied for, are fully and correctly designated thereon.




Dwight L. Smith
DWIGHT L. SMITH, PE
STATE WATER RIGHT SURVEYOR NO. 1045


Subscribed and sworn to before me this 20 day of JUNE, 2008.

Paul Paul
NOTARY PUBLIC

My commission expires: 7/3/11

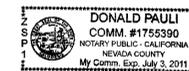

EXISTING PLACE OF USE AND POINT OF DIVERSION
PROPOSED POINT OF DIVERSION AND PLACE OF USE

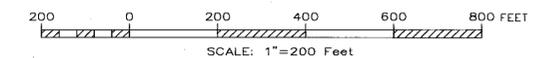

LEGEND	
⊙	PROPOSED WELL AND POINT OF DIVERSION
●	EXISTING WELL AND POINT OF DIVERSION
-----	PROPOSED PLACE OF USE
-----	EXISTING PLACE OF USE
-----	EXISTING ROADS

REC
6-23-08
STATE ENGINEER'S USE
Permit 71236 and Certificate # 16924 issued 12-21-2007



76933
**MAP TO ACCOMPANY APPLICATION FOR
CHANGE IN POINT OF DIVERSION
AND PLACE OF USE FOR QUASI-MUNICIPAL
AND DOMESTIC USE
OF PERMIT 71236 BY
EL AD IDB LAS VEGAS, LLC
FROM
LAS VEGAS ARTESIAN BASIN
CLARK COUNTY, NEVADA**