
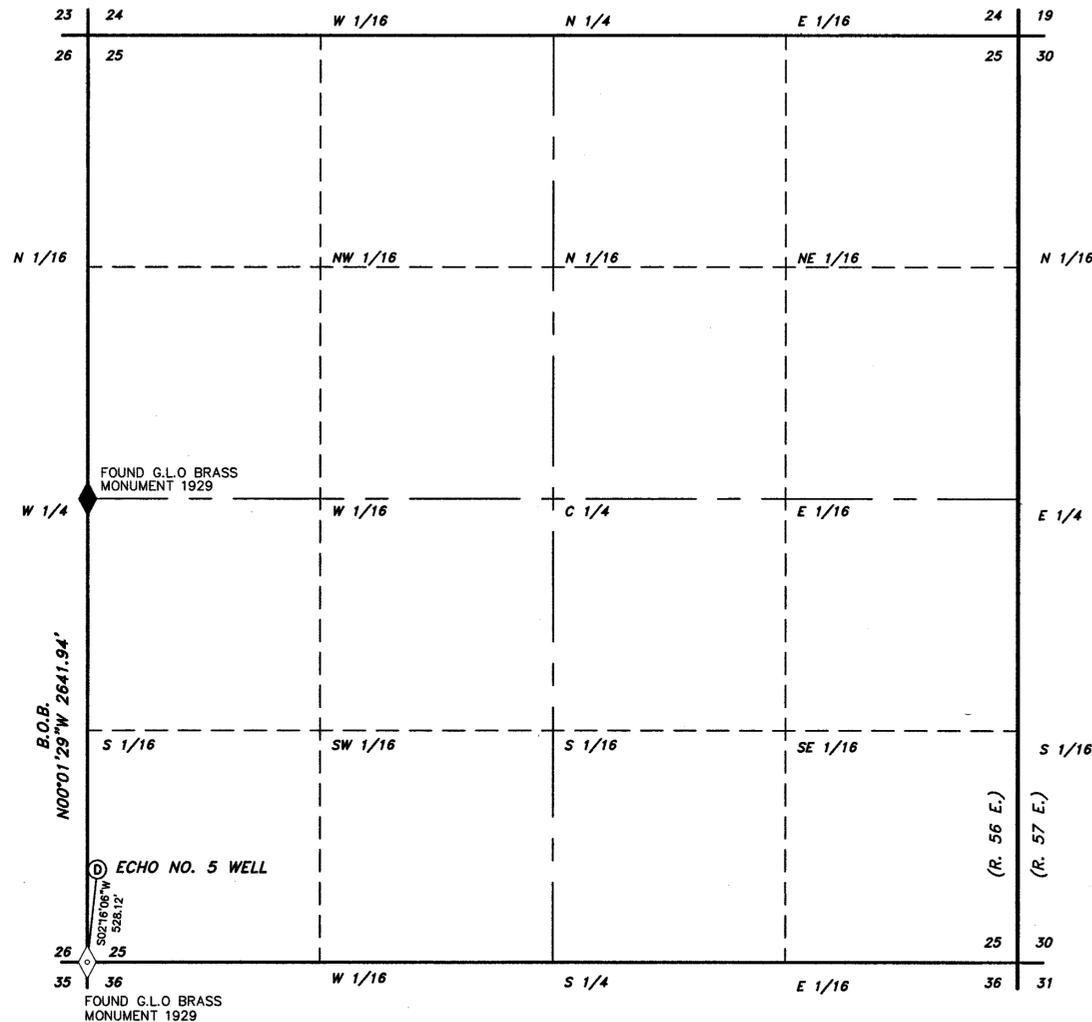


EXISTING POINT OF DIVERSION
SECTION 31, T19S, R57E, M.D.M.

PROPOSED POINT OF DIVERSION
SECTION 25, T19S, R56E, M.D.M.

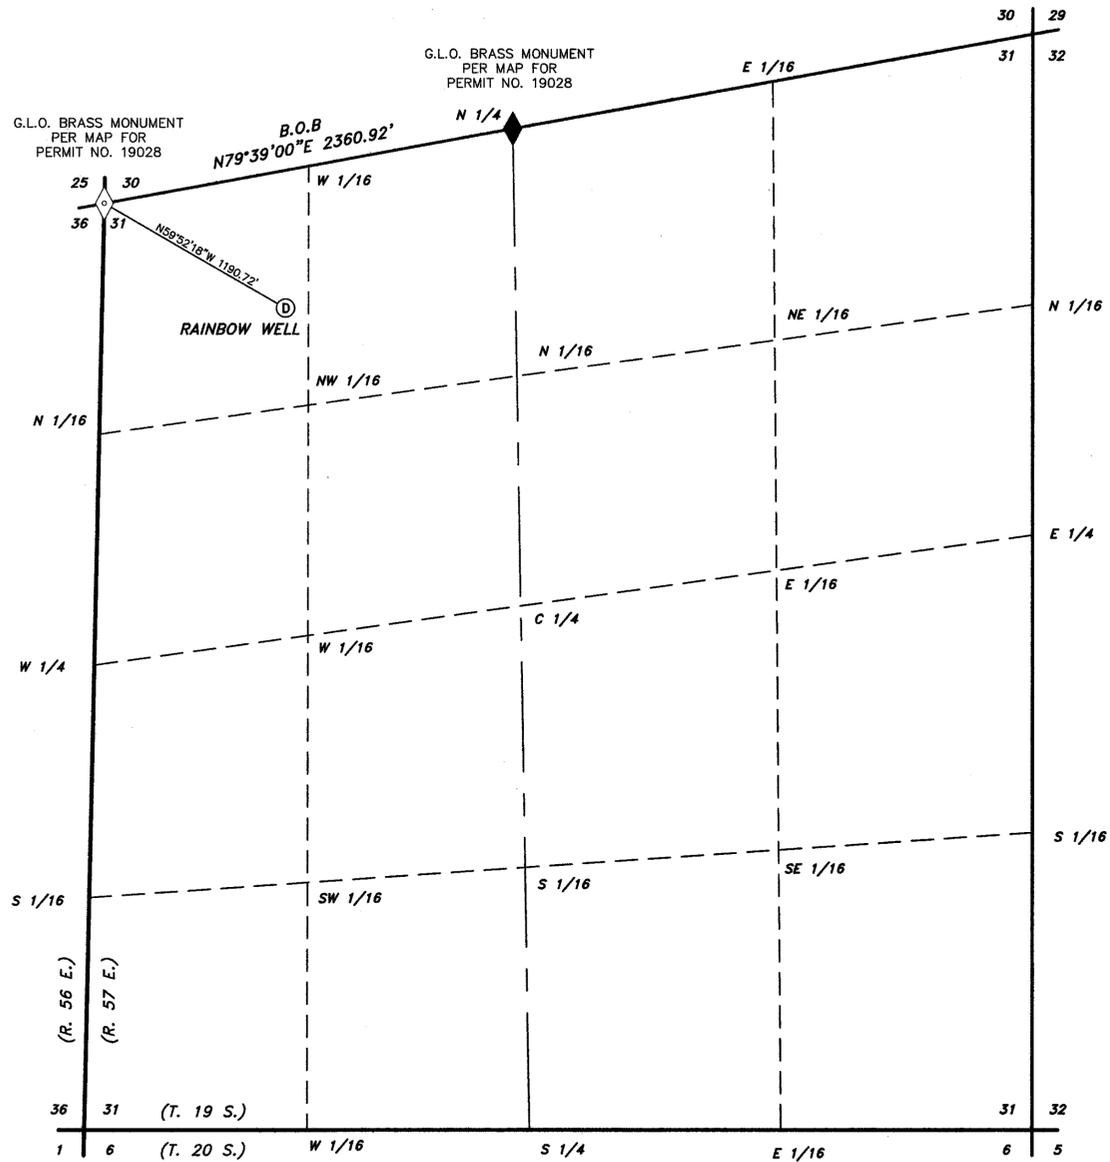

ARTISAN
"Where Art & Measurement Science Converge"
GEODETIC NORTH

PORTIONS OF
T19S, R56E & R57E
M.D.M.

BASIS OF BEARINGS (B.O.B.)

1. EXISTING PLACE OF USE

EXISTING P.O.D. AND B.O.B. ARE ON FILE, DIV. WAT. RES. MAP TO ACCOMPANY PERMIT NO. 19028, CERTIFICATE NO. 7604, PREPARED BY L.E. TYSON.

2. PROPOSED PLACE OF USE

GEODETIC NORTH BEING A TRUE MERIDIAN PASSING THROUGH A FOUND G.L.O. BRASS MONUMENT COMMON TO SECTIONS 25, 26, 35, AND 36 (SHOWN HEREON), AS MEASURED USING SURVEY-GRADE DUAL FREQUENCY GLOBAL POSITIONING SYSTEM EQUIPMENT AT POSITION 36°15'39.90" N LAT. 115°39'15.61" W LON. (NAD 83 CORS96 EPOCH:2002.0000) THE BEARINGS HEREON THEREFORE CONFORM TO "GPS, 5-METERS OR LESS PRECISION" AND REFLECT THE RESULT OF MEASURING 5.4 HOURS OF STATIC DATA USING THE NATIONAL GEODETIC SURVEY'S ON-LINE POSITIONING USERS SERVICE AT [HTTP://WWW.NGS.NOAA.GOV/OPUS](http://www.ngs.noaa.gov/opus)

MONUMENTATION & RELATED MAP SYMBOLS

- FOUND SECTION CORNER
- FOUND 1/4 SECTION CORNER, OR AS NOTED
- POINT OF DIVERSION

REFERENCES

1. GUIDELINES AND RULES FOR THE PREPARATION OF WATER RIGHTS MAPS (REVISED 2003).
2. NRS 240.1675.
3. PERMIT NO.'S 19028 & 62265 ON FILE STATE ENGINEER'S OFFICE.

STATE WATER-RIGHT SURVEYOR'S CERTIFICATE


I, TIMOTHY J. WOLF, BEING FIRST DULY SWORN, DEPOSE AND SAY THAT THIS MAP, CONSISTING OF ONE SHEET, HAS BEEN CORRECTLY DRAWN TO THE DESIGNATED SCALE FROM FIELD NOTES OF A SURVEY MADE UNDER MY DIRECT SUPERVISION AND DIRECTION, ON THE 16TH DAY OF MAY 2008; THAT IT TRULY AND CORRECTLY REPRESENTS THE PROPOSED LOCATION AND EXTENT OF THE WORKS USED TO DIVERT WATER FROM UNDERGROUND SOURCES IN CLARK COUNTY, NEVADA BY KYLE CANYON WATER DISTRICT.

TIMOTHY J. WOLF
STATE WATER RIGHT SURVEYOR
NEVADA CERTIFICATE NO. 954
AGENT FOR ARTISAN SPATIAL TECHNOLOGY, LLC.

ATTEST:

STATE OF NEVADA }
COUNTY OF CLARK } S.S.


SIGNED OR ATTESTED BEFORE ME ON 5-21, 2008 BY TIMOTHY J. WOLF.

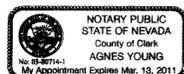

SIGNATURE: [Signature]
PRINTED NAME: Agnes Young
MY COMMISSION EXPIRES: 3-13-11

CONVENTIONAL MAP SYMBOLS

- | | | | |
|--|---------------------------------|--|------------------------|
| | RIVERS OR PERPETUAL STREAMS. | | TIE LINES. |
| | MAIN SUPPLY DITCHES OR CANALS. | | TOWNSHIP & RANGE LINES |
| | SECONDARY OR LATERAL DITCHES. | | ROADS. |
| | DAMS, BRIDGES. | | FENCES. |
| | INTERSECTING DITCHES OR CANALS. | | RAILROADS. |
| | TRAVERSE LINES. | | BUILDINGS. |

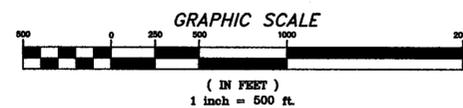

Art Artisan Spatial Technology, LLC
"Where Art & Measurement Science Converge"
P.O. 33434, LAS VEGAS, NV. 89133
(702) 233-3451

CONTRACT: SNWA	LOCATION: MT. CHARLESTON, NV
NAME: ECHO 5 WELL	SHEET
REV. DATE: 05/18/08	
DRAWN: C. POND, T. WOLF	
REVIEWED: T. WOLF	
H.SCALE: 1"=500'	
V.SCALE: N/A	

FILED
JUL 26 2008
STATE ENGINEER'S OFFICE

77031

MAP TO ACCOMPANY APPLICATION TO
CHANGE THE POINT OF DIVERSION
UNDER PERMIT NO. 62265
CERTIFICATE NO. 7604

FOR: MUNICIPAL
BY: KYLE CANYON WATER DISTRICT
FROM: UNDERGROUND SOURCES
IN: CLARK COUNTY, NEVADA

77031