


PROPOSED PLACE OF USE A PORTION OF SECTIONS 8 and 9, T.11N., R.43E., M.D.M. NYE COUNTY, NEVADA

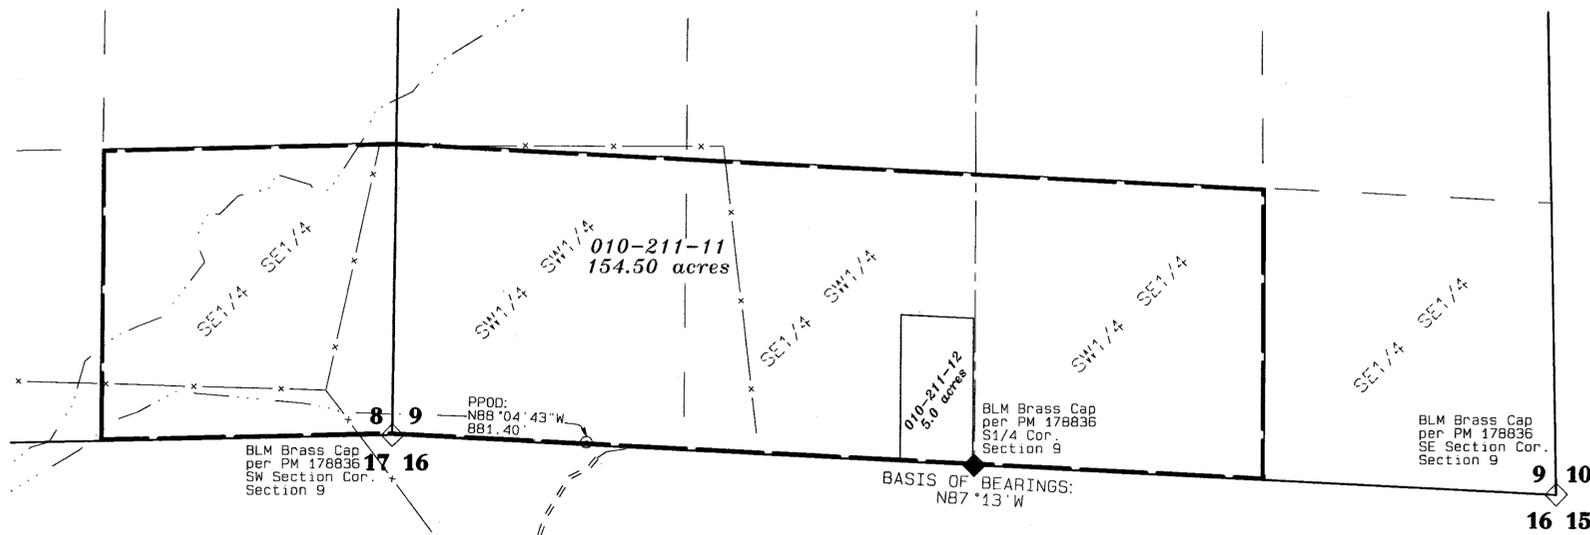

STATE OF NEVADA }
COUNTY OF WASHOE } 59


I, George G. Lindesmith, being first duly sworn, depose and say that this map consisting of one sheet, has been correctly drawn to the designated scale from field notes of a survey made under my supervision and direction on April 30, 2008; that it truly and correctly represents the proposed location and extent of the works used to divert water under Permit 30986, Certificate 10764, by KENNETH W. BERG, BARBARA L. BERG and TY H. BERG, for Irrigation and Domestic purposes, a portion of Permit 54495 by KENNETH W. AND BARBARA L. BERG for irrigation purposes and all of Permit 72288 by KENNETH W. AND BARBARA L. BERG for Irrigation and Domestic purposes from an underground source in Nye County, Nevada. That the proposed point of diversion, the location and names of all other works which will cross or connect with the proposed works, and the boundary of all lands, showing by 40-acre subdivisions the areas proposed to be served, are fully and correctly designated hereon.




George G. Lindesmith
State Water-Right Surveyor No. 704

Subscribed and sworn to before me on this 12th day of MAY, 2008.

Notary Public

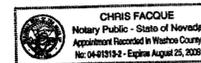

Existing Place of Use - Permit 54495 A portion of the SE1/4 of the NW1/4 of Section 10., T.14N., R.43E., M.D.M. Nye County, Nevada


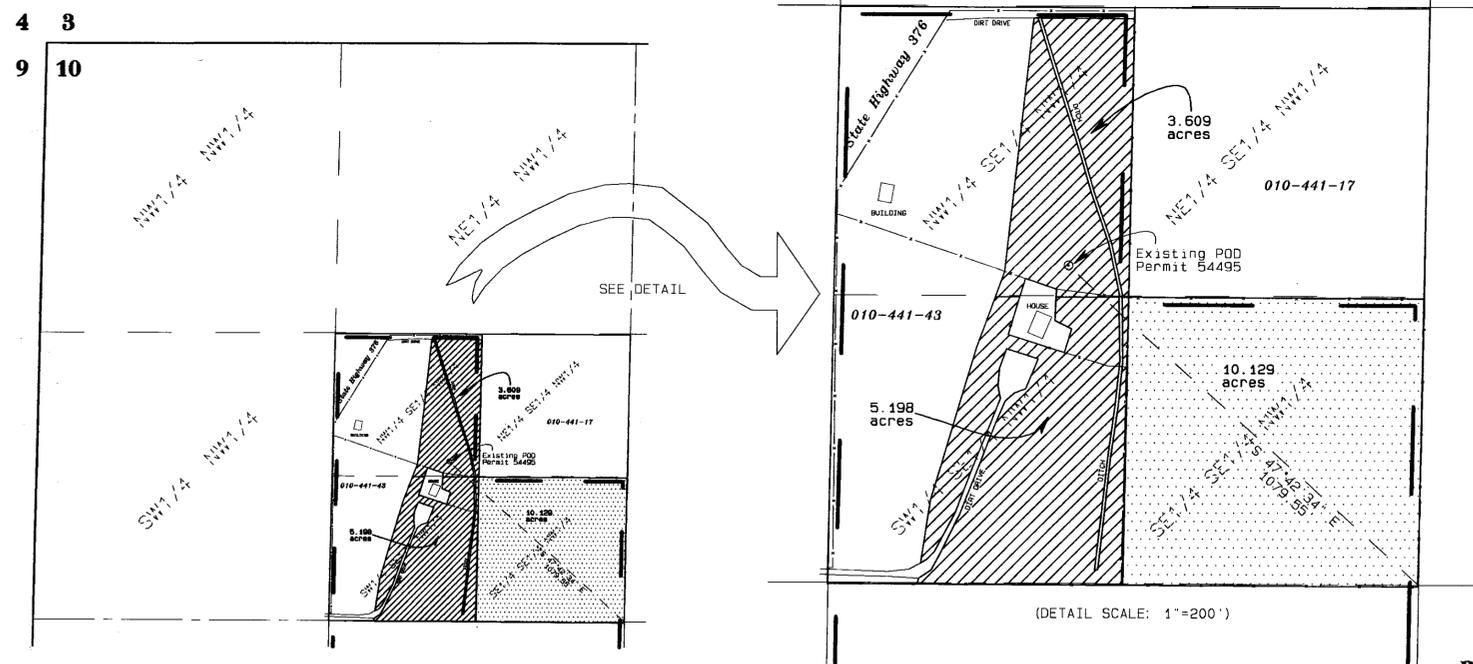


REFERENCES

- Parcel Map No. 178836, in the Official Records of Nye County, Nevada.
- Parcel Map No. 74593, in the Official Records of Nye County, Nevada.
- Nye County Assessor's Map Book 10, Page 21.
- Nye County Assessor's Map Book 10, Page 44.
- All existing maps and under Permit 30986, Certificate 10764, Permit 54495 and Permit 72288, on file at the Nevada Division of Water Resources.

NOTES

- For existing place of use under Permit No. 30986, refer to map supporting Certificate No. 10764.
- For existing place of use under Permit No. 72288, refer to map supporting Application No. 72288.

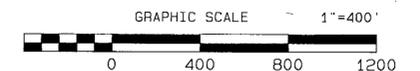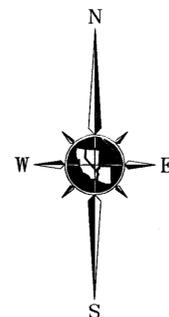

BASIS OF BEARINGS

The basis of bearings for this map is the South line of Section 9, T.11N., R.43E., M.D.M., being North 87°13' West, per Record of Survey Map No. 178836, Official Records, Nye County, Nevada.

TRANSFER TABLE Permit 54495 @ 4.0 AF / AC Township 14 North, Range 43 East, M.D.M.

PARCEL NO.	SEC	1/4 1/4	TOTALS		STRIPPED		BALANCE	
			ACRES	DUTY	ACRES	DUTY	ACRES	DUTY
010-441-43	10	NW SE NW	3.609	14.44	3.609	14.44	0.00	0.00
010-440-43	10	SW SE NW	5.198	20.79	5.198	20.79	0.00	0.00
010-441-43	10	SE SE NW	10.129	40.52	0.000	0.00	10.129	40.52
TOTALS			18.936	75.75	8.807	35.23	10.129	40.52

LEGEND:

	PARCEL LINE - NYE COUNTY ASSESSOR		011-211-11 NYE COUNTY ASSESSOR'S PARCEL NO.
	1/16TH SECTION LINE		1/4 SECTION CORNER AS NOTED
	CENTERLINE OF SECTION		SECTION CORNER AS NOTED
	SECTION LINE		POINT OF DIVERSION AS NOTED
	PROPOSED PLACE OF USE		AREA TO REMAIN IRRIGATED UNDER PERMIT 54495
	EXISTING PLACE OF USE PERMIT 54495		AREA TO BE REMOVED FROM IRRIGATION BY THESE APPLICATIONS
	POINT OF DIVERSION TIE		
	DITCH		

STATE ENGINEER'S USE

77047-49
FILED
MAY 13 2008
STATE ENGINEER'S OFFICE

TRI STATE SURVEYING, LTD
1925 E. PRATER WAY
SPARKS, NEVADA 89434
(775) 358-9491 * FAX # 358-3664
JOB #08082.01.RM CNF

MAP TO ACCOMPANY APPLICATION TO CHANGE THE PLACE OF USE UNDER ALL OF PERMIT 30986, CERTIFICATE 10764, FOR IRRIGATION AND DOMESTIC PURPOSES BY
KENNETH W. BERG, BARBARA L. BERG and TY H. BERG
AND APPLICATIONS TO CHANGE THE POINT OF DIVERSION AND PLACE OF USE UNDER A PORTION OF PERMIT NO. 54495 FOR IRRIGATION PURPOSES AND ALL OF PERMIT NO. 72288 FOR IRRIGATION AND DOMESTIC PURPOSES BY
KENNETH W. BERG AND BARBARA L. BERG
FROM
AN UNDERGROUND SOURCE IN
NYE COUNTY, NEVADA