
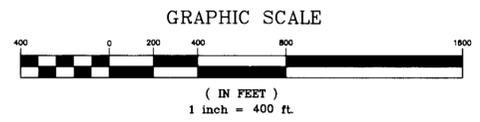


SECTION 7, TOWNSHIP 21 SOUTH, RANGE 54 EAST, M.D.B.&M.
 NYE COUNTY, NEVADA

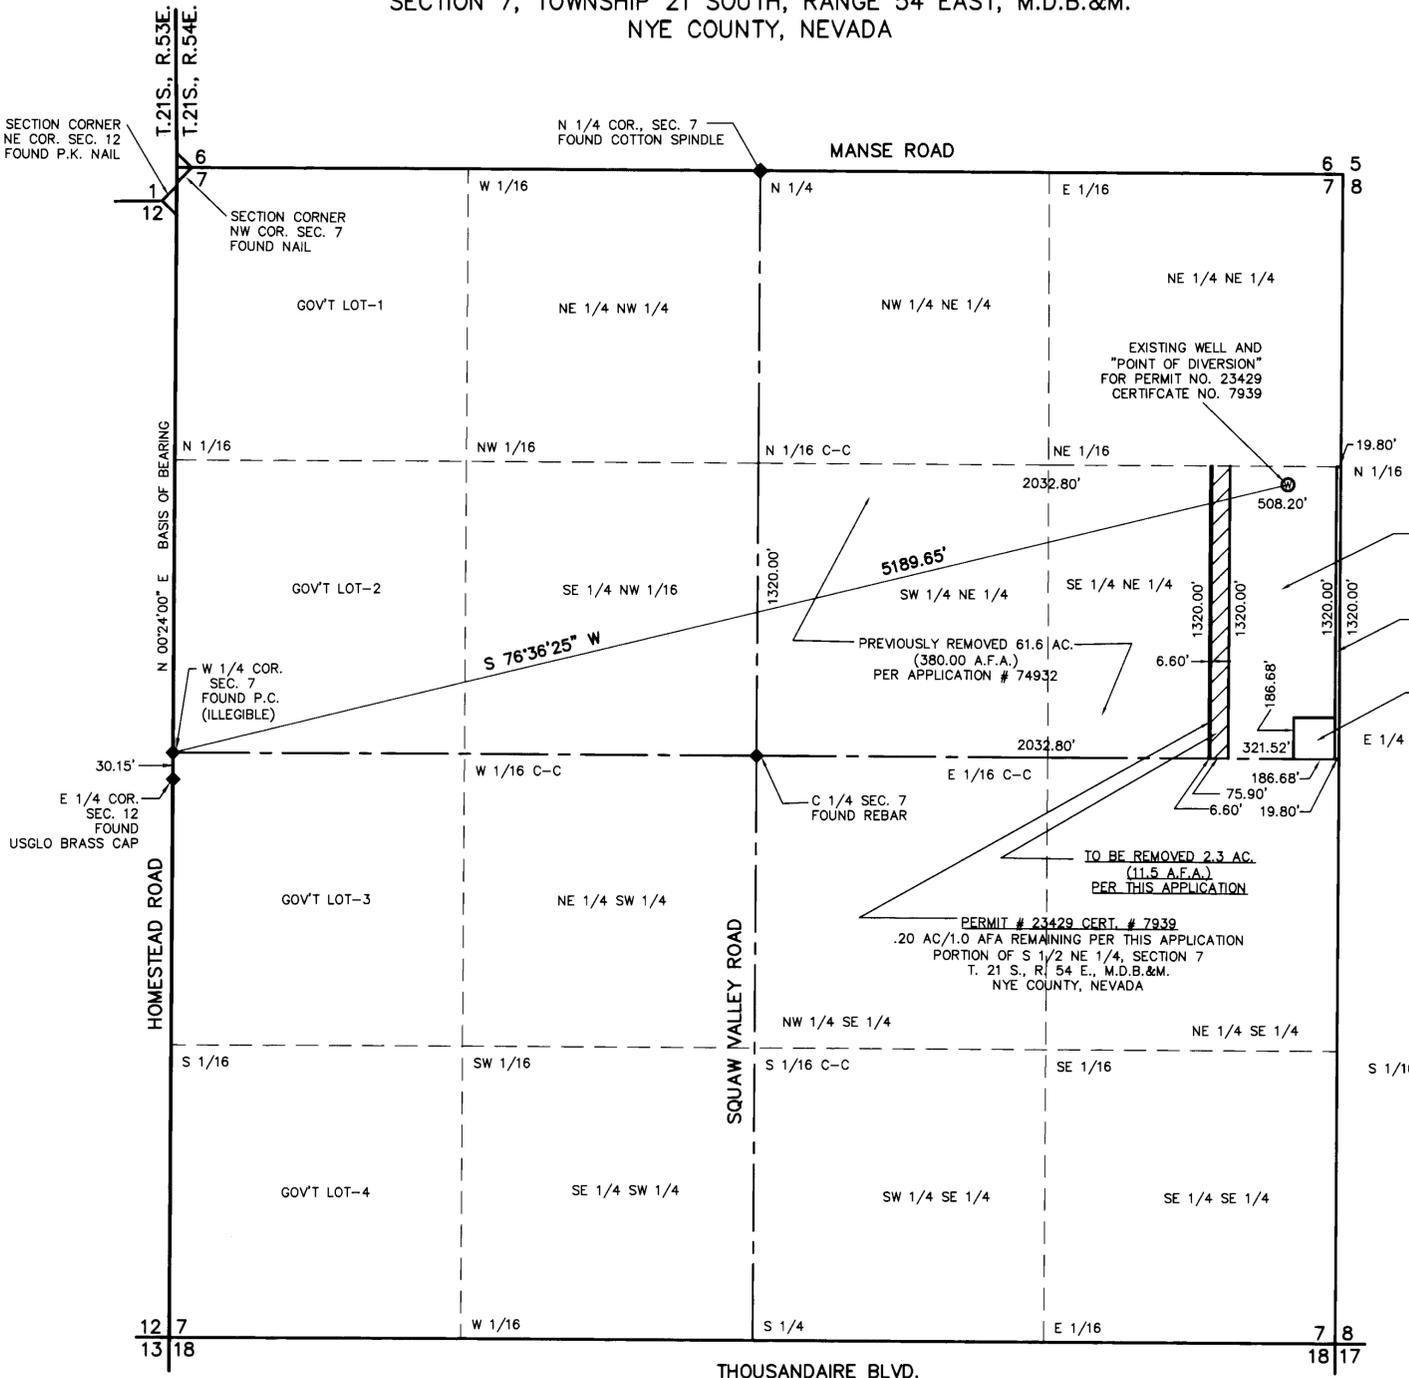

SURVEYOR'S CERTIFICATE:

STATE OF NEVADA }
 COUNTY OF NYE } SS

I, DAVID A. RICHARDS, BEING FIRST DULY SWORN, DEPOSE AND SAY THAT THIS MAP, CONSISTING OF 1 SHEET, NUMBERED SHEET 1 OF 2, HAS BEEN CORRECTLY DRAWN TO THE DESIGNATED SCALE FROM RECORD INFORMATION ON FILE AT THE DIVISION OF WATER RESOURCES AND REVIEWED BY ME ON THE 16th DAY OF APRIL, 2008, THAT IT TRULY AND CORRECTLY REPRESENTS THE PROPOSED LOCATION AND EXTENT OF THE WORKS USED TO DIVERT WATER FROM UNDERGROUND, IN THE COUNTY OF NYE, STATE OF NEVADA, BY THE BURSON FAMILY LIMITED PARTNERSHIP FOR IRRIGATION USE. THAT THE EXISTING POINT OF DIVERSION, THE APPROXIMATE LOCATION AND SIZE OF THE DIVERTING CHANNEL OR OTHER WORKS OR STREAMS WHICH ARE CROSSED BY, OR CONNECTED WITH THE SAID WORKS, ARE FULLY AND CORRECTLY DESIGNATED THEREON.

David A. Richards June 3, 2008
 DAVID A. RICHARDS, NEVADA PLS 10026
 WATER RIGHT SURVEYOR No. 10668



SUBSCRIBED AND SWORN TO BEFORE ME

THIS 3rd DAY OF June, 2008

Kelli Hartwick

NOTARY PUBLIC IN AND FOR Nye County, NV

MY COMMISSION EXPIRES November 26, 2011



BASIS OF BEARING:

N 00'24'00" E BEING THE BEARING OF THE WEST LINE OF THE NW 1/4 OF SECTION 7, T. 21 S., R. 54 E., M.D.B.& M., NYE COUNTY, NEVADA, PER BUREAU OF LAND MANAGEMENT PLAT, WASHINGTON D.C., T.21 S., R. 54 E., M.D.B.& M., NYE COUNTY, NEVADA DATED SEPTEMBER 22, 1949.

REFERENCE:

1. BUREAU OF LAND MANAGEMENT PLAT, WASHINGTON D.C. T.21 S., R.53 E., M.D.B.&M. DATED SEPTEMBER 22, 1949
2. BUREAU OF LAND MANAGEMENT PLAT, WASHINGTON D.C., T.21 S., R54 E., M.D.B.&M., DATED JULY 14, 1882
3. PARCEL MAP FILE NO. 145811 DATED 8-14-1985

CIVILWISE SERVICES

2240 STATE ST., STE 101, PAHRUMP, NEV. 89048 (775) 751-1413


STRIP MAP IN SUPPORT OF APPLICATION TO CHANGE P.O.D. & P.O.U., FOR IRRIGATION USE IN NYE COUNTY, NEVADA

PREPARED FOR THE BURSON FAMILY LIMITED PARTNERSHIP

SCALE: 1" = 400' SHEET 1 OF 2 JOB NUMBER: 0308-10



STATE ENGINEER'S USE:

pls 6/9/08 label in SE 1/4 NW 1/4 should read SE 1/4 NW 1/4

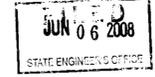

MAP TO ACCOMPANY APPLICATION TO CHANGE THE POINT OF DIVERSION, & PLACE USE FOR A PORTION OF PERMIT #23429, CERT. #7939 FOR IRRIGATION USE BY THE BURSON FAMILY LIMITED PARTNERSHIP FROM "UNDERGROUND" IN NYE COUNTY, NEVADA

SECTION 7, TOWNSHIP 21 SOUTH, RANGE 54 EAST, M.D.B.&M.
 NYE COUNTY, NEVADA

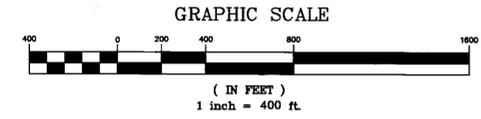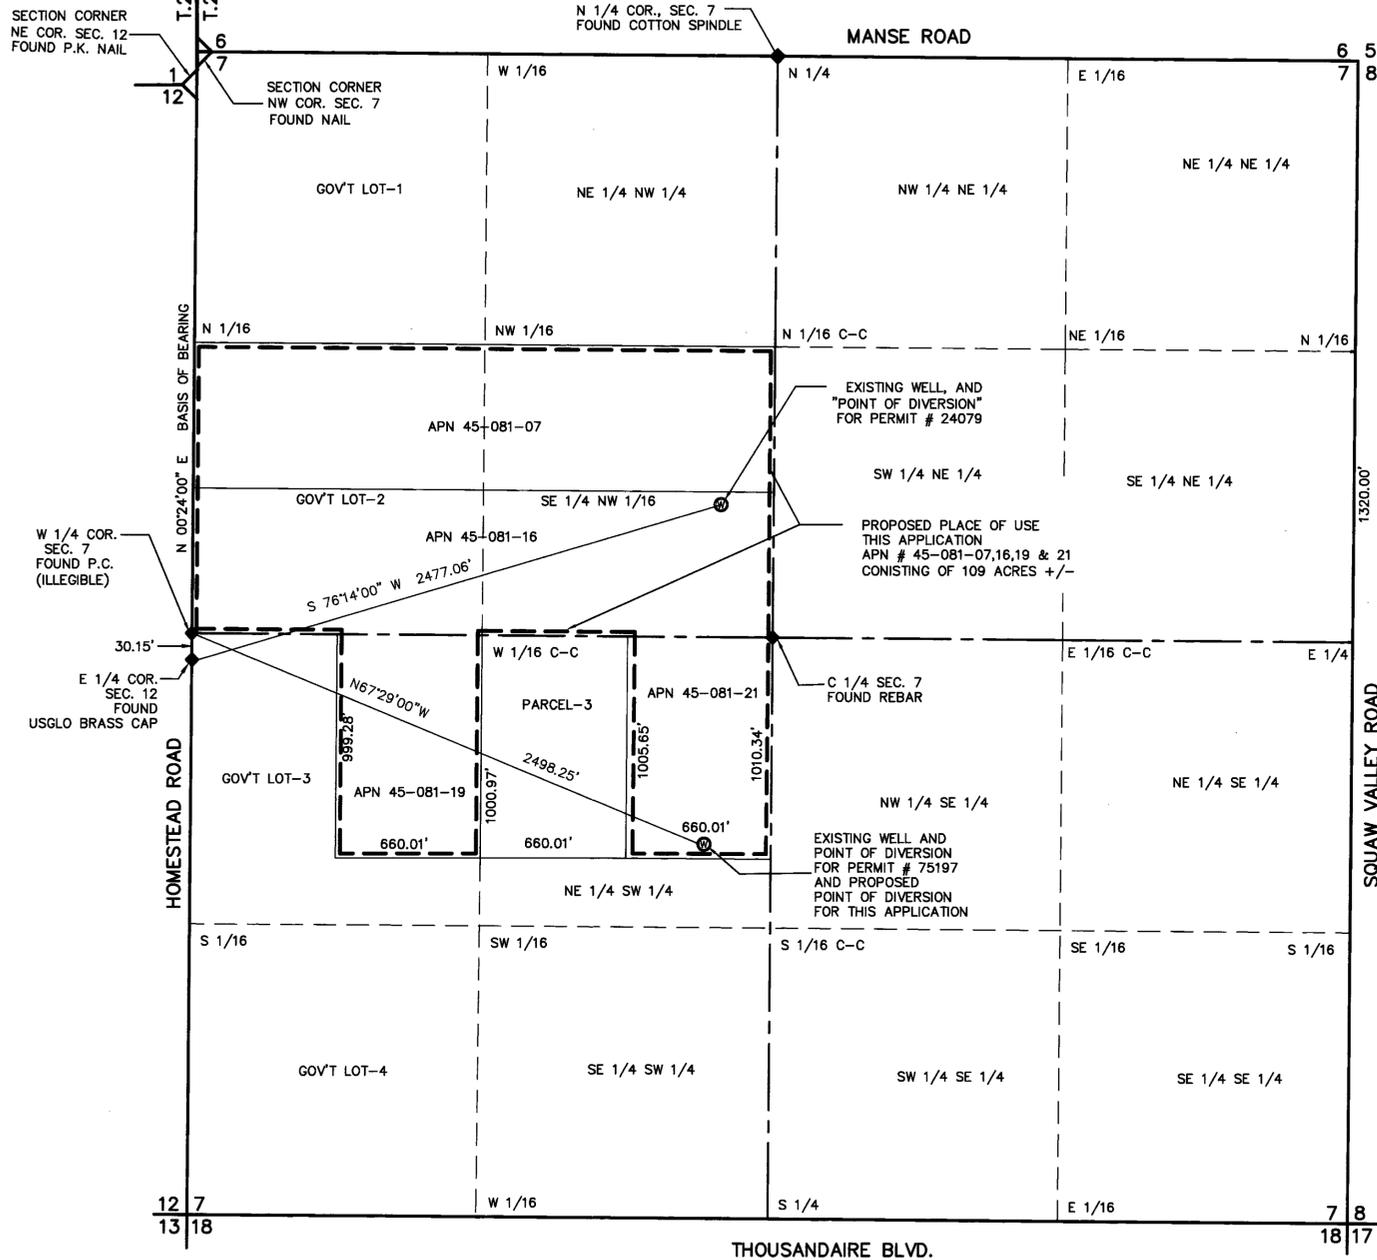

SURVEYOR'S CERTIFICATE:

STATE OF NEVADA }
 COUNTY OF NYE } SS

I, DAVID A. RICHARDS, BEING FIRST DULY SWORN, DEPOSE AND SAY THAT THIS MAP, CONSISTING OF 1 SHEET, NUMBERED SHEET 2 OF 2, HAS BEEN CORRECTLY DRAWN TO THE DESIGNATED SCALE FROM RECORD INFORMATION ON FILE AT THE DIVISION OF WATER RESOURCES AND REVIEWED BY ME ON THE 16th DAY OF APRIL, 2008; THAT IT TRULY AND CORRECTLY REPRESENTS THE PROPOSED LOCATION AND EXTENT OF THE WORKS USED TO DIVERT WATER FROM UNDERGROUND, IN THE COUNTY OF NYE, STATE OF NEVADA, BY THE BURSON FAMILY LIMITED PARTNERSHIP FOR IRRIGATION USE. THAT THE EXISTING POINT OF DIVERSION, THE APPROXIMATE LOCATION AND SIZE OF THE DIVERTING CHANNEL OR OTHER WORKS OR STREAMS WHICH ARE CROSSED BY, OR CONNECTED WITH THE SAID WORKS, ARE FULLY AND CORRECTLY DESIGNATED THEREON.

David A. Richards MAY 27, 2008
 DAVID A. RICHARDS, NEVADA PLS 10026
 WATER RIGHT SURVEYOR No. 1068



SUBSCRIBED AND SWORN TO BEFORE ME

THIS 27th DAY OF May, 2008.

Kelli Hartwick

NOTARY PUBLIC IN AND FOR Nye County, NV

MY COMMISSION EXPIRES November 26, 2011



BASIS OF BEARING:

N 00°24'00" E BEING THE BEARING OF THE WEST LINE OF THE NW 1/4 OF SECTION 7, T. 21 S., R. 54 E., M.D.B.& M., NYE COUNTY, NEVADA, PER BUREAU OF LAND MANAGEMENT PLAT, WASHINGTON D.C., T.21 S., R. 53 E., M.D.B.& M., NYE COUNTY, NEVADA DATED SEPTEMBER 22, 1949.

REFERENCE:

- BUREAU OF LAND MANAGEMENT PLAT, WASHINGTON D.C. T.21 S., R.53 E., M.D.B.&M. DATED SEPTEMBER 22, 1949
- BUREAU OF LAND MANAGEMENT PLAT, WASHINGTON D.C., T.21 S., R54 E., M.D.B.&M., DATED JULY 14, 1882
- PARCEL MAP FILE NO. 145811 DATED 8-14-1985

CIVIL WISE SERVICES
 1240 STATE ST, STE 101, PAHRUMP, NEV. 89048 (775) 751-1413

POU MAP IN SUPPORT OF
 APPLICATION TO CHANGE P.O.D. &
 P.O.U., FOR IRRIGATION USE
 IN NYE COUNTY, NEVADA

PREPARED FOR
THE BURSON FAMILY LIMITED PARTNERSHIP

SCALE: 1" = 400' SHEET: 2 OF 2 JOB NUMBER: 0308-10

STATE ENGINEER'S USE:

TPS 6/9/08
 Label in SE 1/4 NW 1/4 incorrectly labeled SE 1/4 NW 1/4

FILED
 JUN 06 2008
 STATE ENGINEER'S OFFICE

MAP TO ACCOMPANY APPLICATION
 TO CHANGE THE POINT OF DIVERSION,
 & PLACE USE FOR A PORTION OF
 PERMIT #23429, CERT. #7939
 FOR IRRIGATION USE
 BY THE BURSON FAMILY LIMITED PARTNERSHIP
 FROM "UNDERGROUND"
 IN NYE COUNTY, NEVADA