

PROPOSED POINT OF DIVERSION and PLACE OF USE, PORTION OF SECTION 29, T.20N., R.26E., M.D.M., CHURCHILL COUNTY and LYON COUNTY, NEVADA

STATE OF NEVADA }
COUNTY OF WASHOE } SS

ON THE 16TH
OF MAY, 2008

I, George G. Lindesmith, being first duly sworn, depose and say that this map consisting of one sheet, has been correctly drawn to the designated scale from surveying calculation notes prepared under my supervision and direction relying upon analysis of recorded survey maps and other recorded surveying documents in the office of the Churchill County Recorder; that this map truly and correctly represents the proposed location and extent of the works used to divert water from an underground source in Lyon County and Churchill County, Nevada, by CHURCHILL WEST, LLC, for industrial purposes. That the proposed point of diversion and the boundary of all lands proposed to be served are fully and correctly designated thereon.

George G. Lindesmith

 GEORGE G. LINDESMTIH
 State Water-Right Surveyor No. 704

George G. Lindesmith
State Water-Right Surveyor No. 704

Subscribed and sworn to before me on this 19th day of
MAY, 2008.



Chris Facque
 Notary Public
 Notary Public - State of Nevada
 Appointment Recorded in Washoe County
 No. 04-913192 - Expires August 25, 2008

REFERENCES

1. Parcel Map No. 399749, Filed March 24, 2008, in the Official Records of Churchill County, Nevada.
2. Churchill County Assessor's Map, Book 09, Page 25.
3. Lyon County Assessor's Map, Book 21, Page 99.
4. 7.5 minute U.S.G.S. Quadrangle Map of HAZEN, NEVADA.

NOTES

1. For existing place of use and point of diversion, reference Permit 73001 and related maps.

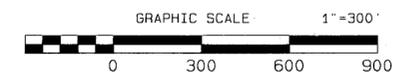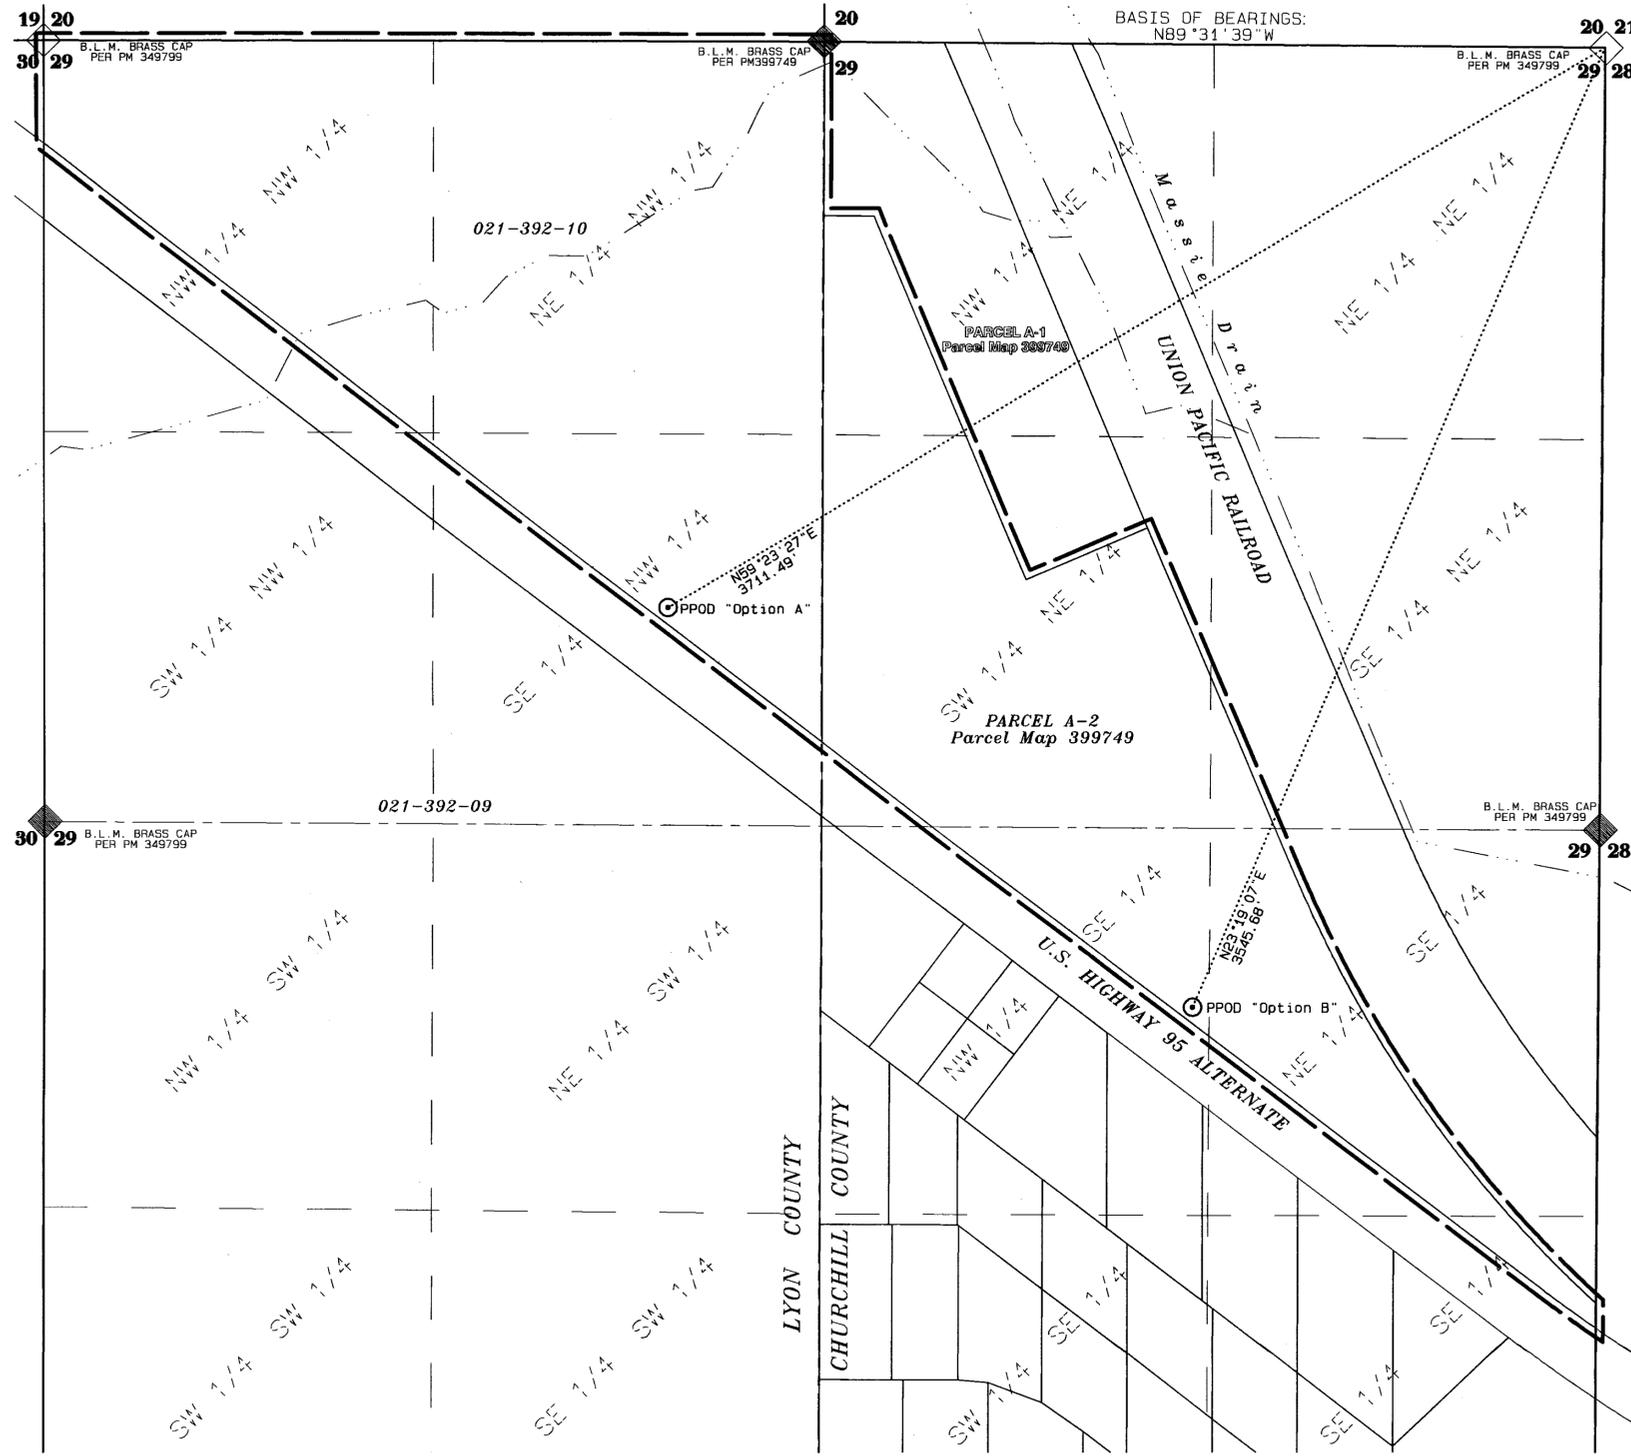

BASIS OF BEARINGS

The North line of the East one-half of Section 29, T.20N., R.26E., M.D.M., taken as North 00°21'01" East, per Parcel Map No. 399749, recorded in the office of the Churchill County Recorder, State of Nevada, on March 24, 2008.

LEGEND

	SECTION LINE		DITCH OR DRAIN
	QUARTER SECTION LINE		WELL TIE
	16TH SECTION LINE		PROPOSED POINT OF DIVERSION
	PROPOSED PLACE OF USE		QUARTER SECTION CORNER
	DEVELOPED ROAD		SECTION CORNER
	PARCEL LINE		LYON OR CHURCHILL COUNTY ASSESSOR'S PARCEL NUMBER
	COUNTY LINE		

009-251-65

STATE ENGINEER'S USE

77063 = 77064

FILED
MAY 27 2008
STATE ENGINEER'S OFFICE

61-45-01-00018003

TRI STATE SURVEYING, LTD
 1925 E. PRATER WAY
 SPARKS, NEVADA 89434
 (775) 358-9491 * FAX # 358-3664
 JOB #08180.01.RM CNF

MAP TO ACCOMPANY APPLICATION TO CHANGE THE POINT OF DIVERSION, PLACE AND MANNER OF USE OF A PORTION OF PERMIT 73001 FOR INDUSTRIAL PURPOSES BY
Churchill West, LLC
 FROM
 AN UNDERGROUND SOURCE
 WITHIN LYON COUNTY AND CHURCHILL COUNTY, NEVADA

77064 77063