


BASIS OF BEARINGS


NEVADA STATE PLANE COORDINATE SYSTEM, WEST ZONE, NAD '83
PER GPS OBSERVATIONS UTILIZING LEICA SURVEY-GRADE INSTRUMENTATION

GRAPHIC SCALE

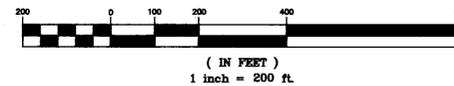

I, George G. Lindesmith, being first duly sworn, depose and say that this map, consisting of one sheet, has been correctly drawn to the designated scale from a survey and mapping prepared by Marvin Hamrick (Gray & Associates), State Water Rights Surveyor No. 614, on the 18th day of February, 2008, that it truly and correctly represents the proposed location and extent of the place of use of a portion of Claim 340 of Truckee River Orr Ditch Decree in Washoe County, Nevada, by The Grace Iratcabal Family Limited Partnership for irrigation purposes.

That the place of use, the location and name of all other works, and the boundary of all lands shown by 40-acre subdivisions are fully designated hereon.

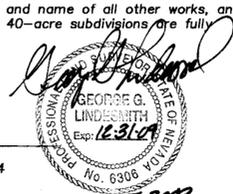


George G. Lindesmith
State Water-Right Surveyor No. 704

STATE OF NEVADA }
COUNTY OF WASHOE } SS

Subscribed and sworn to before me on this 5th day of November, 2009.

Rae Ann Loving
Notary Public

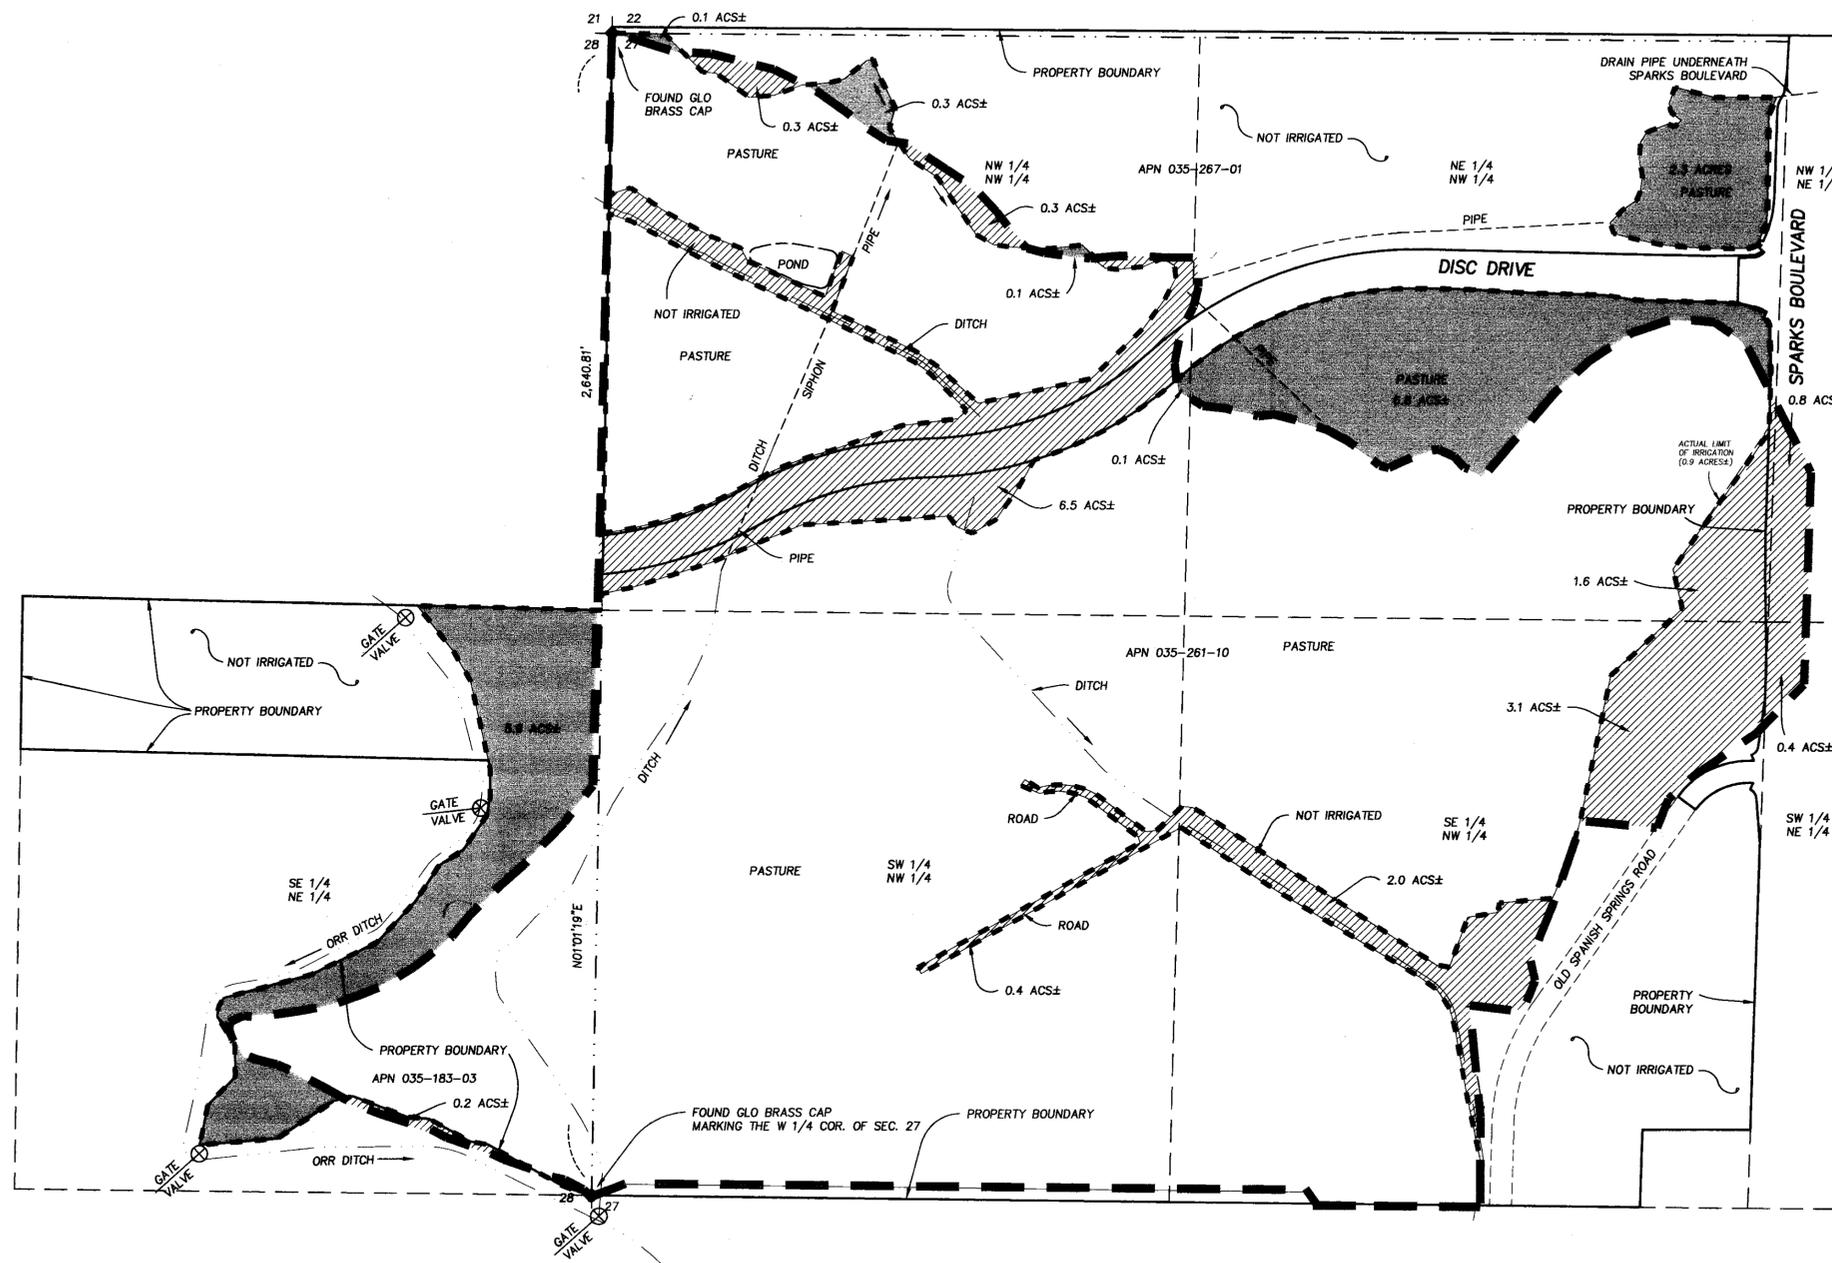

LEGEND

- ◆ FOUND SEC. CORNER OR 1/4 CORNER AS INDICATED
- LIMITS OF IRRIGATION UNDER ORR DITCH DECREE CLAIM No. 340 BEFORE TRANSFER
- - - PLACE OF USE AFTER TRANSFER
- [Hatched Box] AREA BEING REMOVED (NOT IRRIGATED) SEE TABLE
- [Solid Box] AREA BEING ADDED (INCLUDED IN IRRIGATION) SEE TABLE
- PROPERTY BOUNDARY

NOTE

1. THE AREA BEING CHANGED (NOT IRRIGATED) AS SHOWN WITHIN THE ORR DITCH DECREE CLAIM No. 340 IS EQUAL TO THE AREA IRRIGATED OUTSIDE OF THE ORIGINAL PLACE OF USE, BEING 15.6 ACRES.
2. THE POINT OF DIVERSION IS THE ORR DITCH AT THE TRUCKEE RIVER BEING SITUATED IN THE NE1/4, SW1/4 OF SECTION 17, T19N, R19E, MDM, AT A POINT FROM WHICH THE NW CORNER OF SECTION 20, T19N, R19E, MDM, BEARS S 44°40' W, 3,211 FEET, AS SHOWN ON MAP TO ACCOMPANY PERMIT No. 67182.

AREAS BEING TRANSFERRED

SECTION	SUBDIVISION	TOWNSHIP	RANGE	AREA BEING REMOVED (ACS)	AREA BEING ADDED (ACS)
27	NW4 NW4	T20N	R20E	7.1	0.6
27	NE4 NW4	T20N	R20E	1.6	9.1
27	SE4 NW4	T20N	R20E	5.1	0.0
27	SW4 NW4	T20N	R20E	0.4	0.0
27	SW4 NE4	T20N	R20E	0.4	0.0
27	NW4 NE4	T20N	R20E	0.8	0.0
28	SE4 NE4	T20N	R20E	0.2	5.9
TOTAL				15.6	15.6

STATE ENGINEER'S USE



MAP TO ACCOMPANY APPLICATION TO CHANGE THE PLACE OF USE UNDER A PORTION OF CLAIM No. 340 FOR IRRIGATION USE

BY
THE GRACE IRATCABAL FAMILY LIMITED PARTNERSHIP

FROM: TRUCKEE RIVER
IN WASHOE COUNTY, NEVADA

2009 NOV 12 11:11:34 AM
2009 DEC 16 11:24:34

G:\07095\dwg\07095_survey.dwg