


STATE OF NEVADA }
 COUNTY OF WASHOE }SS


I, JACOB R. HILDEBRAND, BEING FIRST DULY SWORN, DEPOSE AND SAY THAT SITE INSPECTIONS HAVE BEEN MADE BY ME, OR UNDER MY SUPERVISION AND DIRECTION, ON OR BEFORE JUNE 8, 2008; THAT THE LOCATION OF EACH REFERENCE MONUMENT HAS BEEN VERIFIED BY SITE INSPECTION; THAT THE PLACE OF USE SITES HAVE BEEN INSPECTED; THAT THIS MAP, CONSISTING OF 1 SHEET, HAS BEEN CORRECTLY DRAWN TO THE DESIGNATED SCALE FROM SURVEYING CALCULATION NOTES PREPARED BY ME, OR UNDER MY SUPERVISION AND DIRECTION, RELYING UPON ANALYSIS OF RECORDED SURVEY MAPS AND OTHER RECORDED SURVEYING DOCUMENTS ON FILE IN THE OFFICE OF THE STATE ENGINEER, AND THE LYON COUNTY RECORDER'S OFFICE; THAT THIS MAP TRULY AND CORRECTLY REPRESENTS THE EXISTING LOCATION OF THE PLACE OF USE TO BE CHANGED IN LYON COUNTY, NEVADA BY DAYTON PROPERTY PARTNERS, LLC., THAT THE BOUNDARY OF ALL LANDS, SHOWN BY 40-ACRE SUBDIVISIONS THE AREA BEING REMOVED FROM IRRIGATION, ARE FULLY AND CORRECTLY DESIGNATED THEREON.

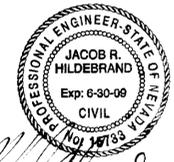

Jacob R. Hildebrand, SWRS # 1124
 6/23/08



SUBSCRIBED AND SWORN TO BEFORE ME
 THIS 23 DAY OF June, 2008.
 Antonette K. Morrison
 NOTARY PUBLIC IN AND FOR Washoe COUNTY, Nevada.
 MY COMMISSION EXPIRES February 8, 2012.

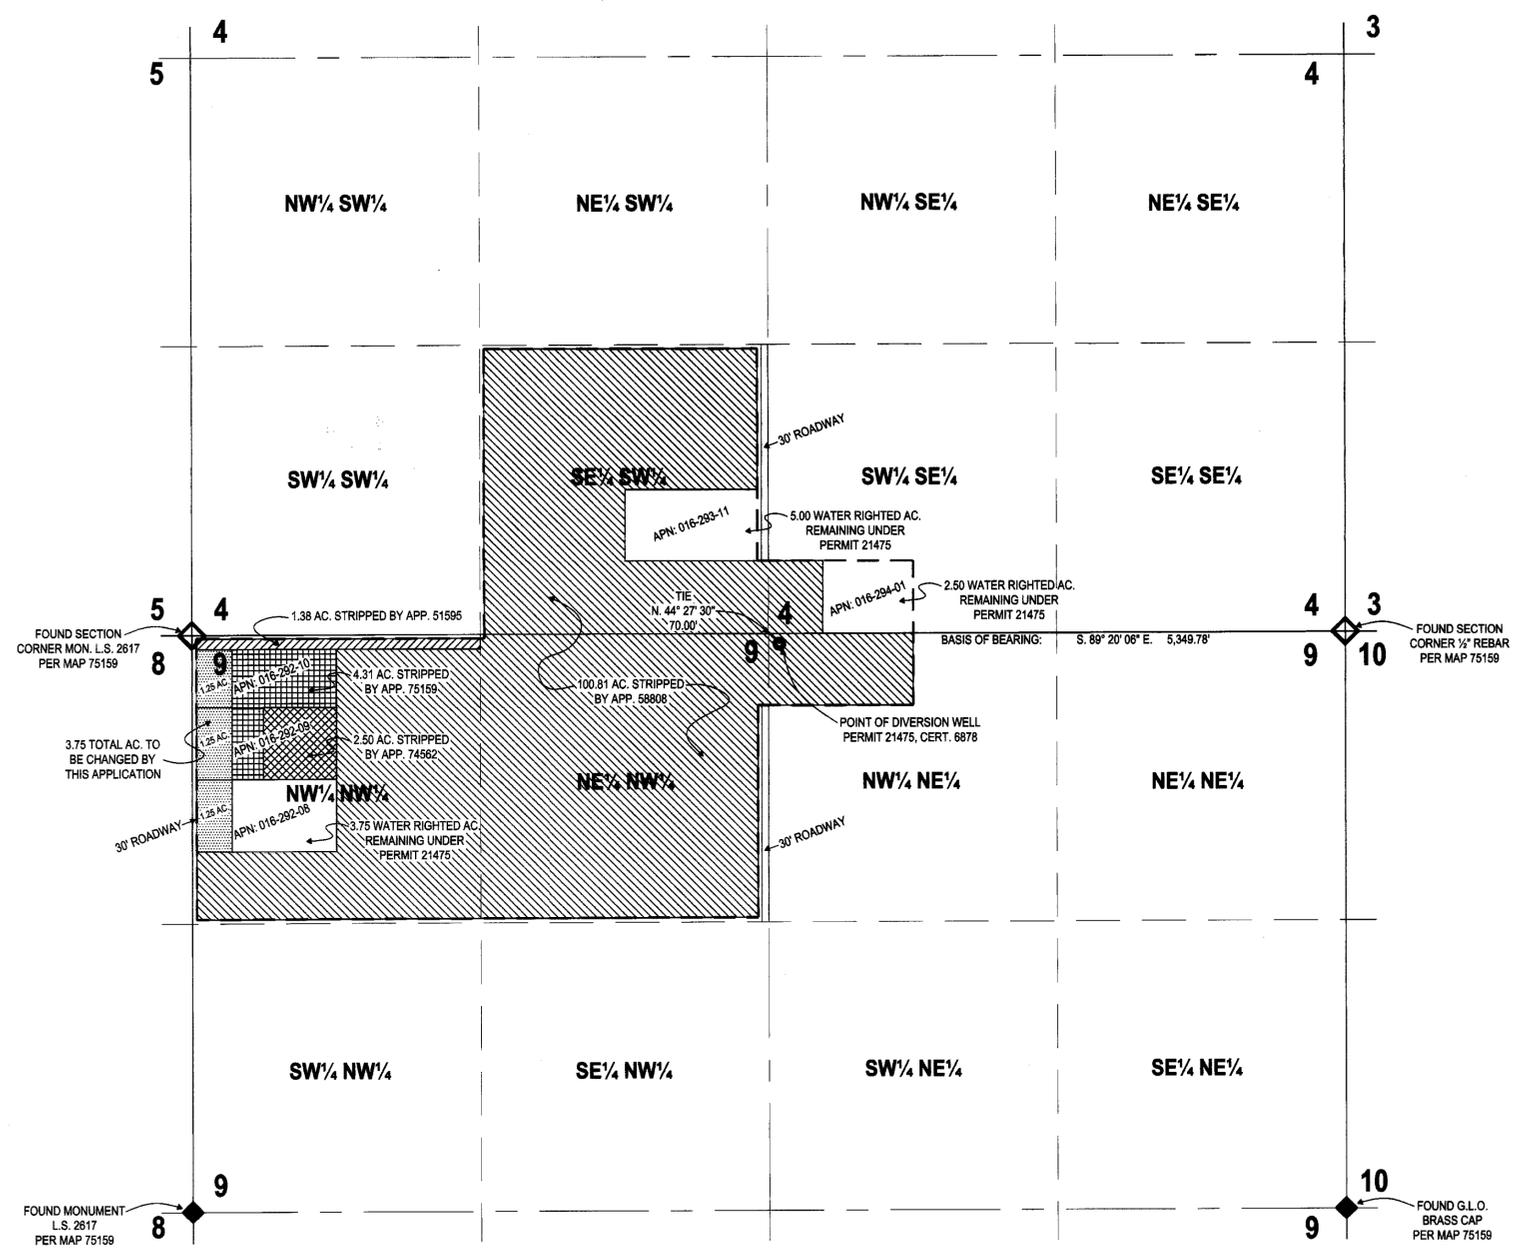

BASIS OF BEARINGS

THE NORTH LINE OF SECTION 9, T.16N., R.22E., M.D.B.&M. BEARING S. 89°20'06" E., A DISTANCE OF 5,349.78' PER MAP FILED IN SUPPORT OF APPLICATION 51595 ON FILE WITH THE OFFICE OF THE NEVADA STATE ENGINEER.

EXISTING POINT OF DIVERSION / PLACE OF USE

T.16N., R.22E., M.D.B.&M.

LEGEND

- - - - - EXISTING PLACE OF USE - PERMIT 21475, CERT. 6875 (124.00 AC.)
- EXISTING POINT OF DIVERSION - PERMIT 21475
- ◇ FOUND SECTION CORNER AS NOTED
- ◆ FOUND QUARTER CORNER AS NOTED
- [Hatched Box] - 1.38 AC. STRIPPED BY PERMIT 51595
- [Hatched Box] - 100.81 AC. STRIPPED BY PERMIT 58808
- [Hatched Box] - 2.50 AC. STRIPPED BY PERMIT 74562
- [Hatched Box] - 4.31 AC. STRIPPED BY PERMIT 75159
- [Hatched Box] - 3.75 AC. TO BE CHANGED BY THIS APPLICATION
- [Hatched Box] - 1.25 AC. EACH FROM APNs 016-292-08, -09 & -10


TEC CIVIL ENGINEERING CONSULTANTS
 9480 Double Diamond Pkwy, #200, Reno, Nevada 89521
 (775)352-7800 Fax(775)352-7929

Water Rights Projects\WR CLIENTS\DayPP001\CHNG APP.dwg

application states municipal and domestic STATE ENGINEER'S USE



STATE ENGINEER'S OFFICE
 JUN 24 2008 PM 12:40

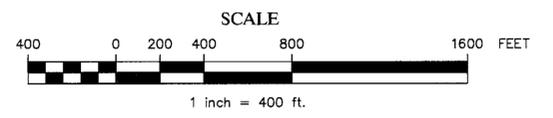

June 8, 2008 Sheet 1 of 1

MAP TO ACCOMPANY APPLICATION TO CHANGE THE POINT OF DIVERSION, MANNER & PLACE OF USE OF A PORTION OF PERMIT 21475, CERTIFICATE 6878 BY DAYTON PROPERTY PARTNERS, LLC FOR MUNICIPAL USE FROM AN UNDERGROUND SOURCE LYON COUNTY NEVADA

77661 77186