


STATE OF NEVADA }
 COUNTY OF WASHOE }SS

I, ELAINE TERRI SVETICH, BEING FIRST DULY SWORN, DEPOSE AND SAY THAT THIS MAP, CONSISTING OF 1 SHEET, HAS BEEN CORRECTLY DRAWN TO THE DESIGNATED SCALE FROM FIELD NOTES OF A SURVEY MADE BY ME, OR UNDER MY SUPERVISION AND DIRECTION, ON OR BEFORE THE JULY 11TH, 2008; THAT IT TRULY AND CORRECTLY REPRESENTS THE PROPOSED LOCATION AND EXTENT OF WORKS USED TO DIVERT WATER FROM CHALK CREEK, IN WASHOE COUNTY, NEVADA, BY THE CITY OF RENO FOR MUNICIPAL PURPOSES. THAT THE PROPOSED POINT OF DIVERSION, THE APPROXIMATE LOCATION AND SIZE OF THE DIVERTING CHANNEL OR OTHER CONDUIT WITH THE PROPOSED WORKS, AND THE BOUNDARY OF ALL LANDS, SHOWN BY 40-ACRE SUBDIVISIONS THE AREAS PROPOSED TO BE SERVED, ARE FULLY AND CORRECTLY DESIGNATED THEREON.




Elaine Terri Svetich
 ELAINE TERRI SVETICH, SWRS # 1103

SUBSCRIBED AND SWORN TO BEFORE ME
 THIS 22nd DAY OF September, 2008.
Rose Taylor
 NOTARY PUBLIC IN AND FOR Washoe COUNTY, Nevada
 MY COMMISSION EXPIRES 11/14, 2008.

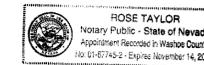

BASIS OF BEARINGS

RECORD OF SURVEY MAP NO. 2002, FILED IN THE OFFICE OF THE WASHOE COUNTY RECORDER ON JULY 19TH, 1988 AS FILE NO. 1260289.

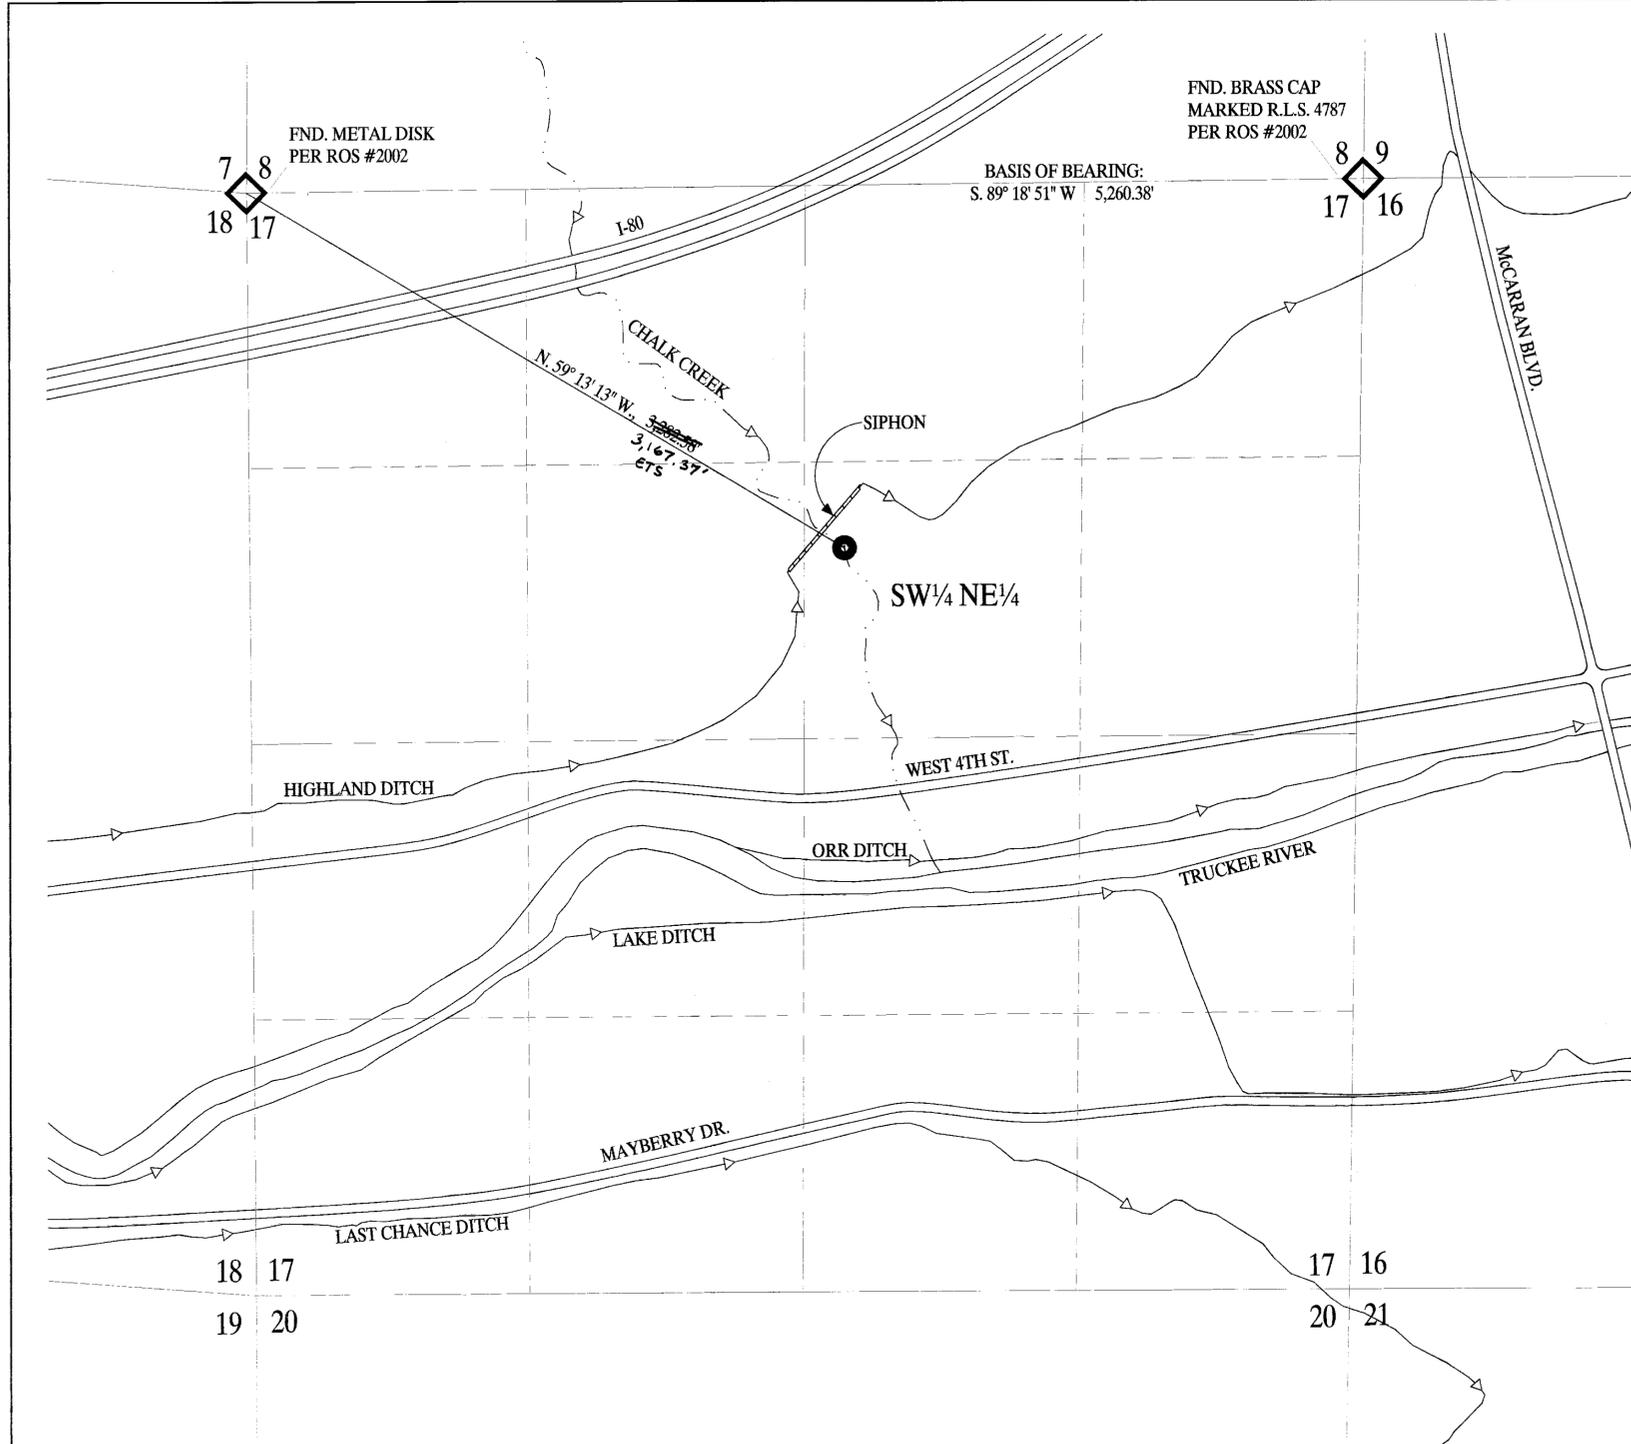

PROPOSED POINT OF DIVERSION
 SW¼ NE¼, SEC. 17, T.19N., R.19E., M.D.B.&M.

LEGEND

- ROADWAYS
- TRUCKEE RIVER
- HIGHLAND DITCH
- CHALK CREEK
- PROPOSED POINT OF DIVERSION
- FOUND CORNER AS NOTED


TEC CIVIL ENGINEERING CONSULTANTS
 9480 Double Diamond Pkwy, #200, Reno, Nevada 89521
 (775)352-7800 Fax(775)352-7929

Water Rights Projects\Water Rights CLIENTS\Reno003\CHALK_CREEK_RNO.dwg

STATE ENGINEER'S USE



61-22-111 22-453-0003

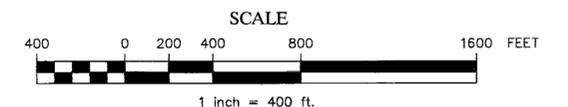

September 16, 2008

Sheet 1 of 1

MAP TO ACCOMPANY APPLICATION 77221,
 FILED TO APPROPRIATE THE PUBLIC WATERS
 OF THE STATE OF NEVADA
 BY
 CITY OF RENO
 FOR
 MUNICIPAL USE
 FROM
 CHALK CREEK

WASHOE COUNTY

NEVADA

77221