


STATE OF NEVADA } S.S.
 COUNTY OF CARSON }

I, DENNIS W. SMITH, BEING FIRST DULY SWORN, DEPOSE AND SAY THAT SITE INSPECTIONS HAVE BEEN MADE BY ME, OR UNDER MY SUPERVISION AND DIRECTION, BETWEEN SEPTEMBER 10, 2008, AND SEPTEMBER 12, 2008; THAT THE LOCATION OF EACH REFERENCE MONUMENT HAS BEEN VERIFIED BY SITE INSPECTION; THAT THE POINT OF DIVERSION AND PLACE OF USE SITES HAVE BEEN INSPECTED; THAT THIS MAP CONSISTING OF 1 SHEET HAS BEEN CORRECTLY DRAWN TO THE DESIGNATED SCALE FROM SURVEYING CALCULATION NOTES PREPARED BY ME, OR UNDER MY SUPERVISION AND DIRECTION, RELYING UPON ANALYSIS OF RECORDED SURVEY MAPS AND OTHER RECORDED SURVEYING DOCUMENTS IN THE OFFICE OF THE NEVADA STATE ENGINEER AND THE LYON COUNTY RECORDER; THAT THIS MAP TRULY AND CORRECTLY REPRESENTS THE PROPOSED LOCATION AND EXTENT OF THE WORKS USED TO DIVERT WATER FROM AN UNDERGROUND SOURCE, IN LYON COUNTY, NEVADA, BY ST. JOHN THE BAPTIST CATHOLIC CHURCH FOR COMMERCIAL PURPOSES; THAT THE PROPOSED POINT OF DIVERSION, THE APPROXIMATE LOCATION AND SIZE AND NAMES OF ALL OTHER WORKS OR STREAMS WHICH ARE CROSSED BY, OR CONNECTED WITH THE SAID WORKS ARE FULLY AND CORRECTLY DESIGNATED THEREON.

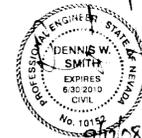

STATE WATER RIGHT SURVEYOR No. 1065
 NV P.E. 10152

SUBSCRIBED AND SWORN TO BEFORE ME ON THIS 17th DAY OF SEPT., 2008.



Laura A. Banks
 NOTARY PUBLIC IN AND FOR DOUGLAS COUNTY, NEVADA.
 MY COMMISSION EXPIRES Oct. 6, 2010

REFERENCE DOCUMENTS



- BOUNDARY LINE ADJUSTMENT FOR C.E.A.S. CO. AND F.M. FULSTONE INC., DOCUMENT No. 166236 ON FILE WITHIN THE OFFICE OF THE LYON COUNTY RECORDER.
- RECORD OF SURVEY LOT LINE ADJUSTMENT OF A PORTION OF SECTION 30, T.11N., R.24E., M.D.B.&M. DOCUMENT No. 101141 ON FILE WITHIN THE OFFICE OF THE LYON COUNTY RECORDER.

BASIS OF BEARING:

THE EAST LINE OF THE SE 1/4 OF SECTION 30, T. 11 N., R. 24 E., M.D.B.&M., BEING N. 00°15'51" E., PER BOUNDARY LINE ADJUSTMENT FOR C.E.A.S. CO. AND F.M. FULSTONE INC., DOCUMENT No. 166236 ON FILE WITHIN THE OFFICE OF THE LYON COUNTY RECORDER.



SCALE 1" = 200'

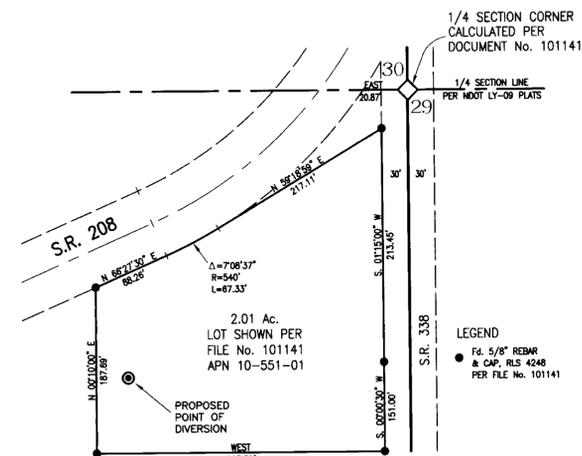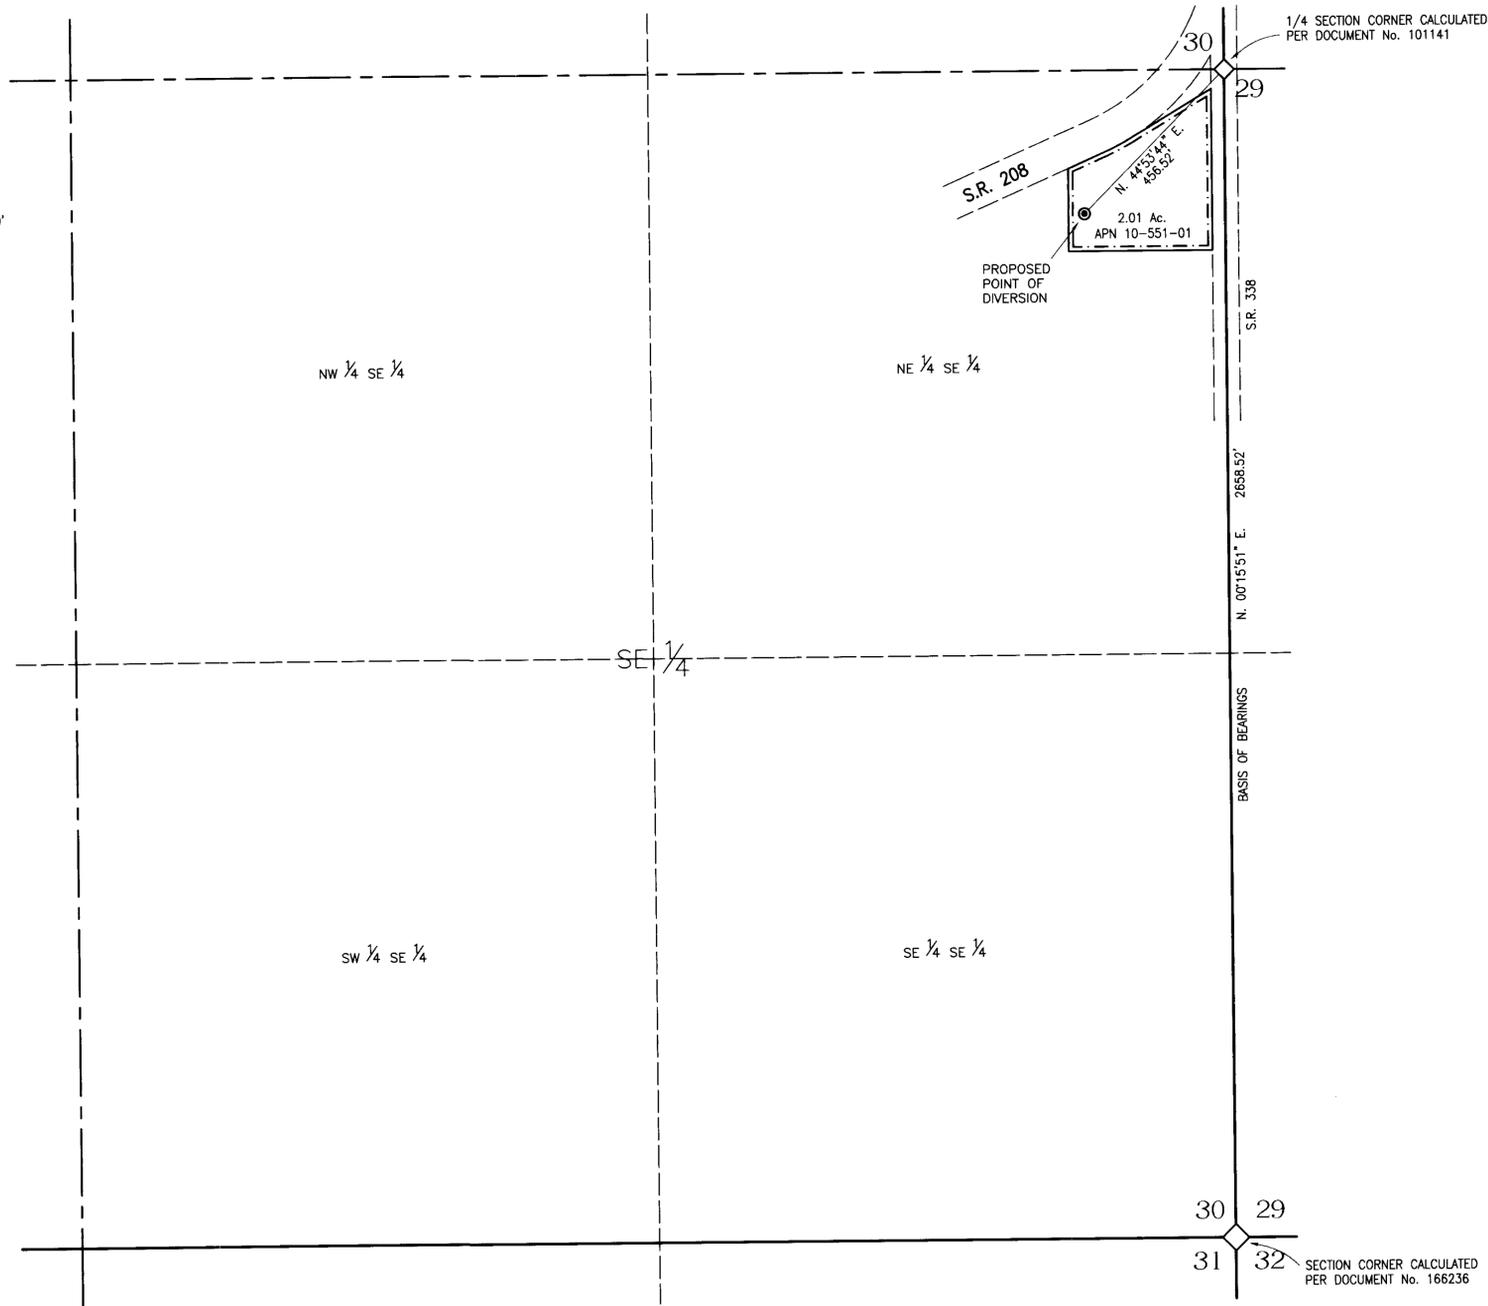

SITE MAP
 SCALE: 1" = 100'

PROPOSED POINT OF DIVERSION & PLACE OF USE
 PORTION OF NE 1/4 SE 1/4 SECTION 30, T. 11 N., R. 24 E., M.D.B.&M.

77232-CERTIFICATE NO. 11667 ISSUED 5-3-12.

LEGEND

- - - - - PROPOSED PLACE OF USE
- PROPOSED POINT OF DIVERSION
- ◇ NOT FOUND SECTION CORNER CALCULATED PER DOCUMENT No. 166236
- ◇ NOT FOUND 1/4 SECTION CORNER CALCULATED PER DOCUMENT No. 101141



STATE ENGINEER'S USE FILED SEP 19 2008 STATE ENGINEER'S OFFICE	MAP TO ACCOMPANY APPLICATION TO APPROPRIATE THE PUBLIC WATERS OF THE STATE OF NEVADA FOR: COMMERCIAL PURPOSES BY: ST. JOHN THE BAPTIST CATHOLIC CHURCH FROM: UNDERGROUND SOURCE LYON COUNTY NEVADA
----------------------------------------------------------------------------------------	---

77232