

STATE OF NEVADA
COUNTY OF WASHOE



SS

I, JACOB R. HILDEBRAND, BEING FIRST DULY SWORN, DEPOSE AND SAY THAT SITE INSPECTIONS HAVE BEEN MADE BY ME, OR UNDER MY SUPERVISION AND DIRECTION, ON OR BEFORE JULY 18, 2008; THAT THE LOCATION OF EACH REFERENCE MONUMENT HAS BEEN VERIFIED BY SITE INSPECTION; THAT THE PLACE OF USE SITES HAVE BEEN INSPECTED; THAT THIS MAP, CONSISTING OF 1 SHEET, HAS BEEN CORRECTLY DRAWN TO THE DESIGNATED SCALE FROM SURVEYING CALCULATION NOTES PREPARED BY ME, OR UNDER MY SUPERVISION AND DIRECTION, RELYING UPON ANALYSIS OF RECORDED SURVEY MAPS AND OTHER RECORDED SURVEYING DOCUMENTS ON FILE IN THE OFFICE OF THE STATE ENGINEER, THE HUMBOLDT COUNTY RECORDER'S OFFICE, AND THE BUREAU OF LAND MANAGEMENT; THAT THIS MAP TRULY AND CORRECTLY REPRESENTS THE PROPOSED LOCATION AND EXTENT OF WORKS USED TO DIVERT WATER FROM AN UNDERGROUND SOURCE IN HUMBOLDT COUNTY, NEVADA BY JEFFERY GARIJO FOR IRRIGATION USE. THAT THE PROPOSED POINT OF DIVERSION, THE APPROXIMATE LOCATION AND SIZE OF THE DIVERTING CHANNEL OR OTHER CONDUIT, ALL RESERVOIRS AND BASINS, THE LOCATION AND NAMES OF ALL OTHER WORKS WHICH WILL CROSS OR CONNECT WITH THE PROPOSED WORKS, AND THE BOUNDARY OF ALL LANDS, SHOWN BY 40-ACRE SUBDIVISIONS THE AREAS PROPOSED TO BE SERVED, ARE FULLY AND CORRECTLY DESIGNATED THEREON.



Jacob R. Hildebrand 7/22/08
JACOB R. HILDEBRAND, SWRS # 1124

SUBSCRIBED AND SWORN TO BEFORE ME
THIS 22 DAY OF July, 2008.
Paula Hicks
NOTARY PUBLIC IN AND FOR Washoe COUNTY, Nevada.
MY COMMISSION EXPIRES Nov 1, 2008.

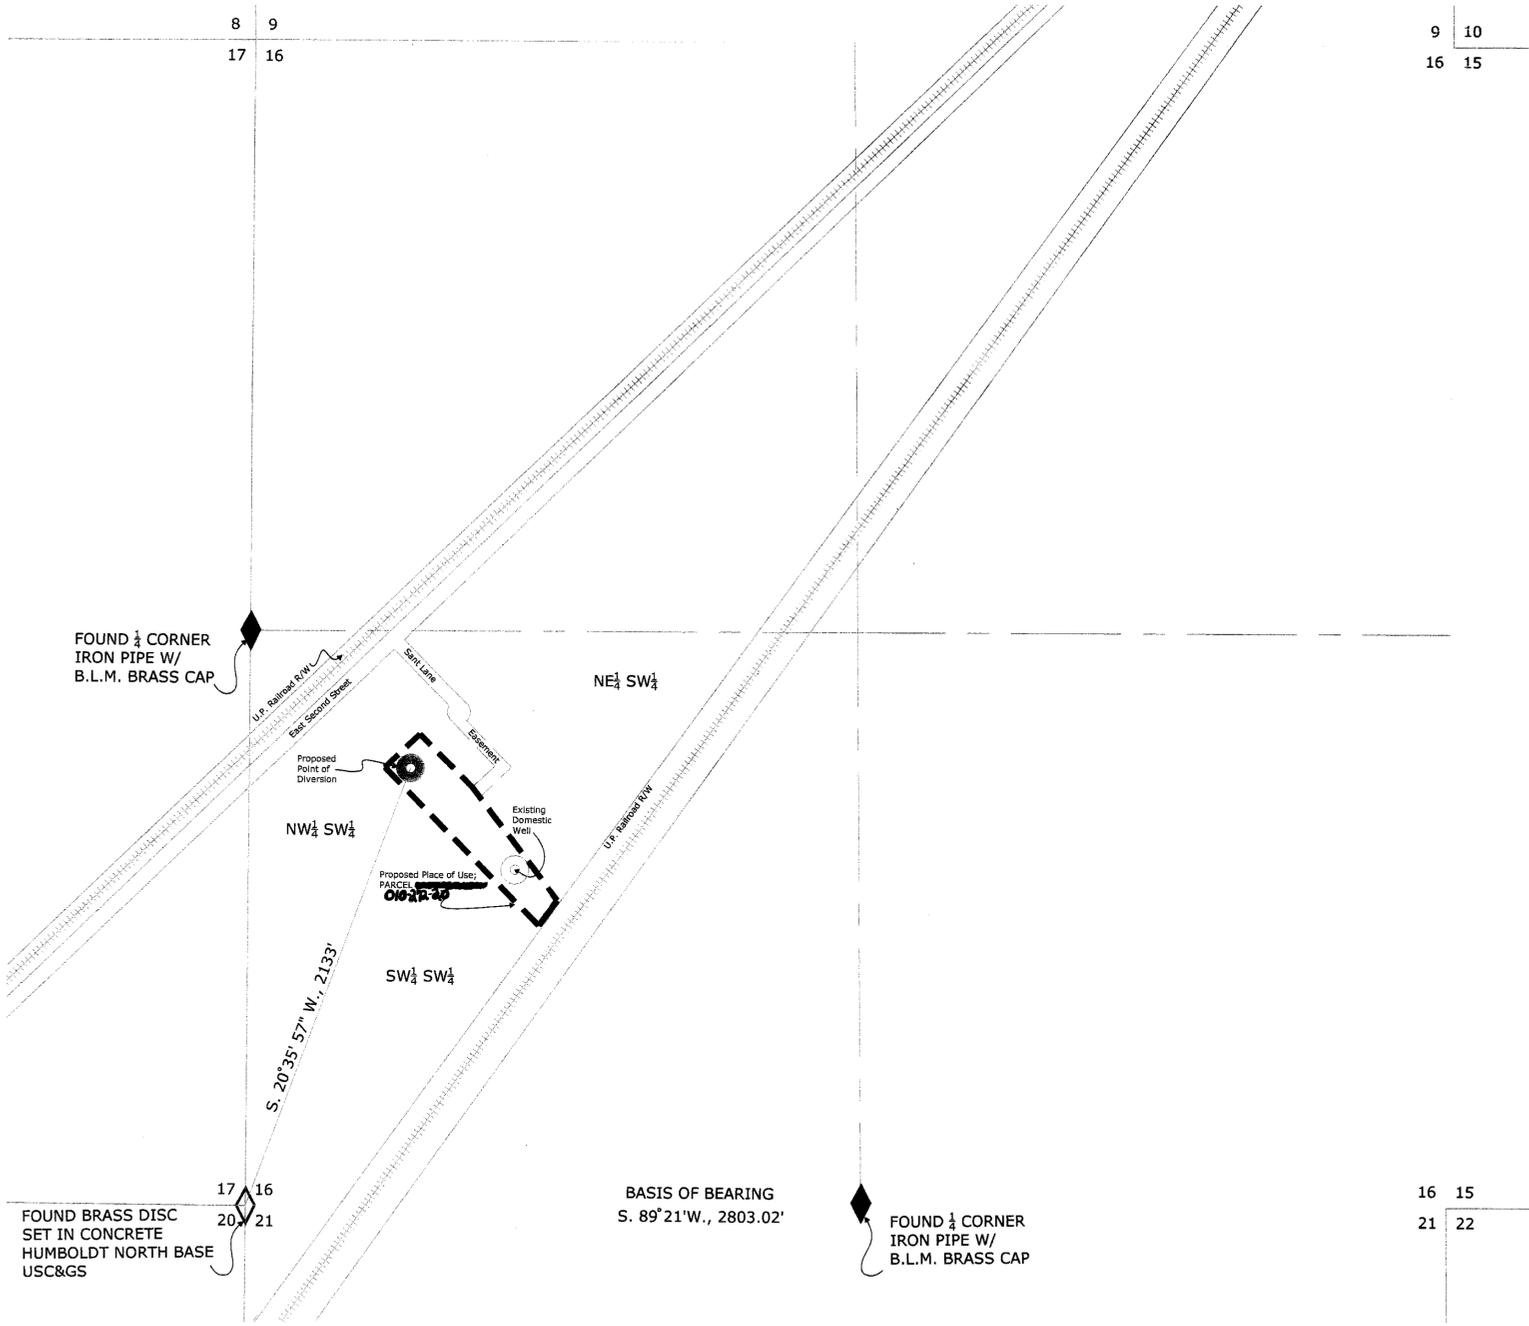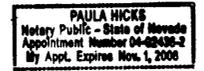


BASIS OF BEARINGS

THE SOUTH LINE OF THIS SW 1/4 OF SECTION 16, T.36N., R.38E., M.D.B.&M. BEARING S. 89° 21' W., A DISTANCE OF 2803.02' (42.47 CHAINS) PER THE B.L.M. DEPENDENT RESURVEY PLAT OF SAID TOWNSHIP & RANGE APPROVED BY THE SURVEYER GENERAL ON MAY 3, 1968.



PROPOSED POINT OF DIVERSION / PLACE OF USE

SEC. 16, T.36N., R.38E., M.D.B.&M.

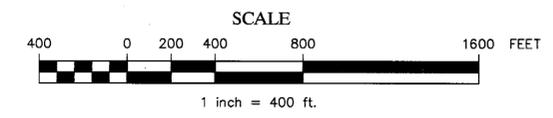

LEGEND

- ROADWAYS AND EASEMENTS
- RAILROAD
- PROPOSED PLACE OF USE
- PROPOSED POINT OF DIVERSION
- FOUND B.L.M. SECTION CORNER, AS NOTED
- FOUND B.L.M. QUARTER CORNER, AS NOTED

TEC CIVIL ENGINEERING CONSULTANTS
9480 Double Diamond Pkwy, #200, Reno, Nevada 89521
(775)352-7800 Fax(775)352-7929

Water Rights Projects\GARIJO001\Dwg\POD&POU_exhibit.dwg

July 2, 2008

Sheet 1 of 1

STATE ENGINEER'S USE

71241-7243

FILED
AUG 11 2008
STATE ENGINEER'S OFFICE

STATE ENGINEER'S OFFICE
2008 AUG 11 PM 4:39
2008 JUL 25 AM 10:32

MAP TO ACCOMPANY APPLICATIONS TO CHANGE THE POINT OF DIVERSION, PLACE AND MANNER OF USE OF PERMITS 41351, CERT. 10878; 41352, CERT. 10879; AND 41353, CERT. 10880 BY JEFFERY GARIJO FOR IRRIGATION USE FROM AN UNDERGROUND SOURCE

HUMBOLDT COUNTY NEVADA

77243 77242 77241