

A PORTION OF SECTION 29, T.22N., R.22E., M.D.M., WASHOE COUNTY, NEVADA

STATE OF NEVADA }
COUNTY OF WASHOE } 55


I, George G. Lindesmith, being first duly sworn, depose and say that this map consisting of one sheet, has been correctly drawn to the designated scale from field notes of a survey made under my supervision and direction on August 6, 2008, that it truly and correctly represents the proposed location and extent of the works used to divert water under a portion of Permit 43005, Certificate 11238 from an underground source in Washoe County, Nevada by the MOE/MERCIER LIVING TRUST, for irrigation and domestic purposes. That the proposed point of diversion, the location and names of all other works which will cross or connect with the proposed works, and the boundary of all lands, showing by 40-acre subdivisions the areas proposed to be served, are fully and correctly designated thereon.



George G. Lindesmith
State Water-Right Surveyor No. 704

Subscribed and sworn to before me on this 14th day of AUGUST, 2008.

Notary Public


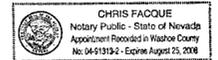


REFERENCES

- Record of Survey No. 1023, in the Official Records of Washoe County, Nevada.
- Map of Division into Large Parcels No. 108, Official Records, Washoe County, Nevada.
- Map of Division into Large Parcels No. 116, Official Records, Washoe County, Nevada.
- Washoe County Assessor's Map Book 77, Page 30.
- 7.5 Minute USGS Quadrangle map of SPANISH SPRINGS PEAK, NV.
- 7.5 Minute USGS Quadrangle map of MOSES ROCK, NV.

NOTES

- For Existing Place of Use refer to map filed under Permit 73500, being Area "F" on said map.

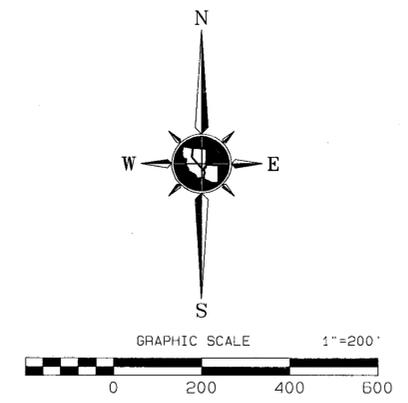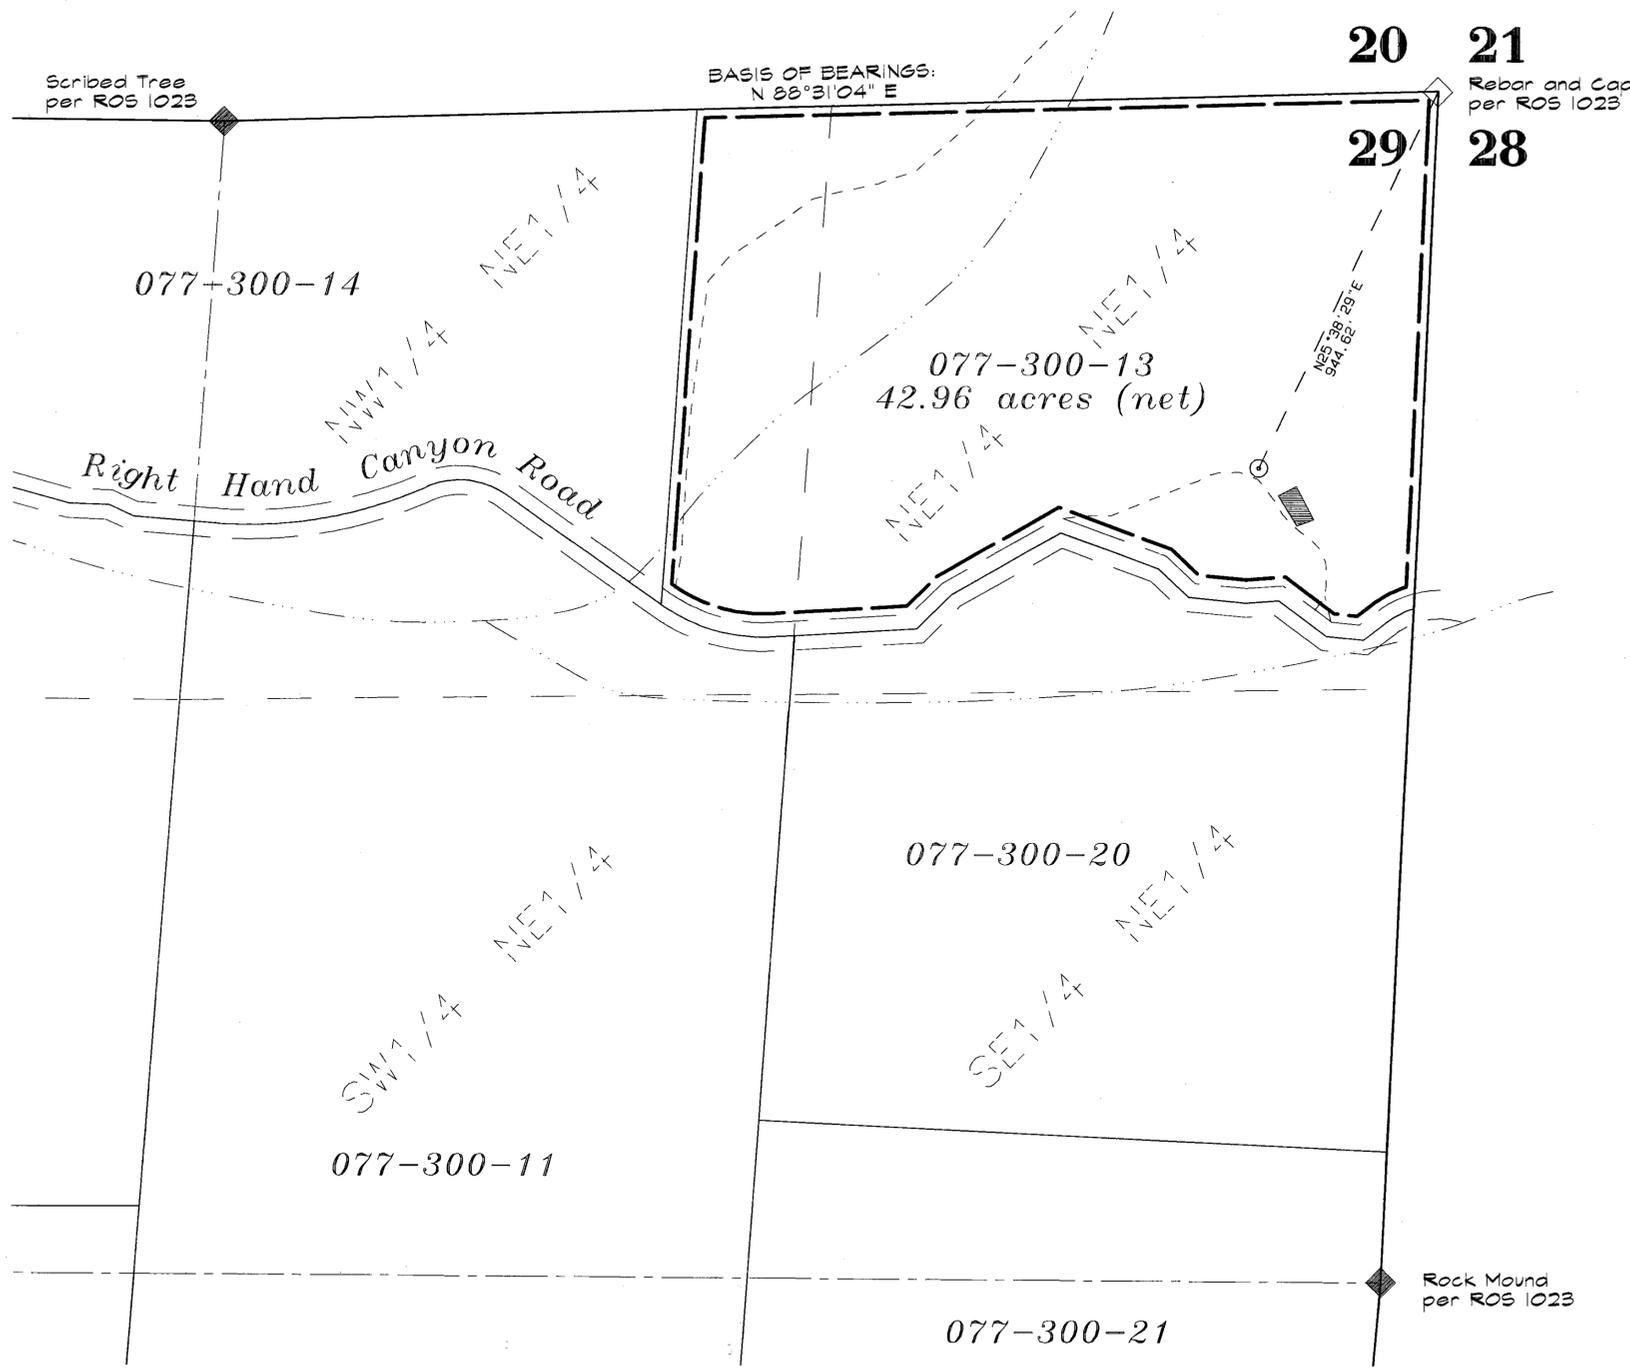

The basis of bearings for this map is the northerly line of the NE 1/4 of Section 29, T.22N., R.22E., M.D.M., being North 88°31'04\"/>

LEGEND:

| | | | |
|--|--------------------------------------|--|-------------------------------------|
| | PARCEL LINE - WASHOE COUNTY ASSESSOR | | PRIVATE DRIVE |
| | 1/16TH SECTION LINE | | EXISTING STRUCTURE |
| | CENTERLINE OF SECTION | | WASHOE COUNTY ASSESSOR'S PARCEL NO. |
| | SECTION LINE | | 1/4 SECTION CORNER AS NOTED |
| | PROPOSED PLACE OF USE | | SECTION CORNER AS NOTED |
| | POINT OF DIVERSION TIE | | POINT OF DIVERSION (EXISTING WELL) |
| | DEVELOPED ROAD | | |
| | EPHEMERAL STREAM | | |

STATE ENGINEER'S USE

77316



1000 AUG 15 11:11:10

TRI STATE SURVEYING, LTD
1925 E. PRATER WAY
SPARKS, NEVADA 89434
(775) 358-9491 * FAX # 358-3654
JOB #05194.01.RM CNF

MAP TO ACCOMPANY APPLICATION TO CHANGE THE POINT OF DIVERSION AND PLACE OF USE UNDER A PORTION OF PERMIT 43005, CERTIFICATE 11238 FOR IRRIGATION AND DOMESTIC PURPOSES BY THE

MOE/MERCIER LIVING TRUST

FROM
AN UNDERGROUND SOURCE
IN WASHOE COUNTY, NEVADA