

T.17 N., R.64 E., M.D.B. & M.

SURVEYOR'S CERTIFICATE

STATE OF NEVADA }
County of White Pine } ss.



I, Dean Neubauer, being first duly sworn, and say that this map, consisting of one sheet, has been correctly drawn to the designated scale from field notes of a survey made by me between the 24th day of September, 2008 and the 26th day of September, 2008, that it truly and correctly represents the proposed location and extent of the works used to divert water from underground source in White Pine County, Nevada by John or Kathy Stinson for irrigation and domestic purposes. That the proposed point of diversion, the appropriate location and size of the diverting channel or other conduit, all reservoirs or basins, the location and names of all other works which will cross or connect with the proposed works, and the boundary of all lands, showing by 40-acre subdivisions the areas proposed to be served, are fully and correctly designated thereon.



Dean Neubauer
State Water Right Surveyor No. 917


Subscribed and sworn to before me this 21st day of October, 2008.

Raeqhan Cooper
Notary Public in and for White Pine County Nevada.

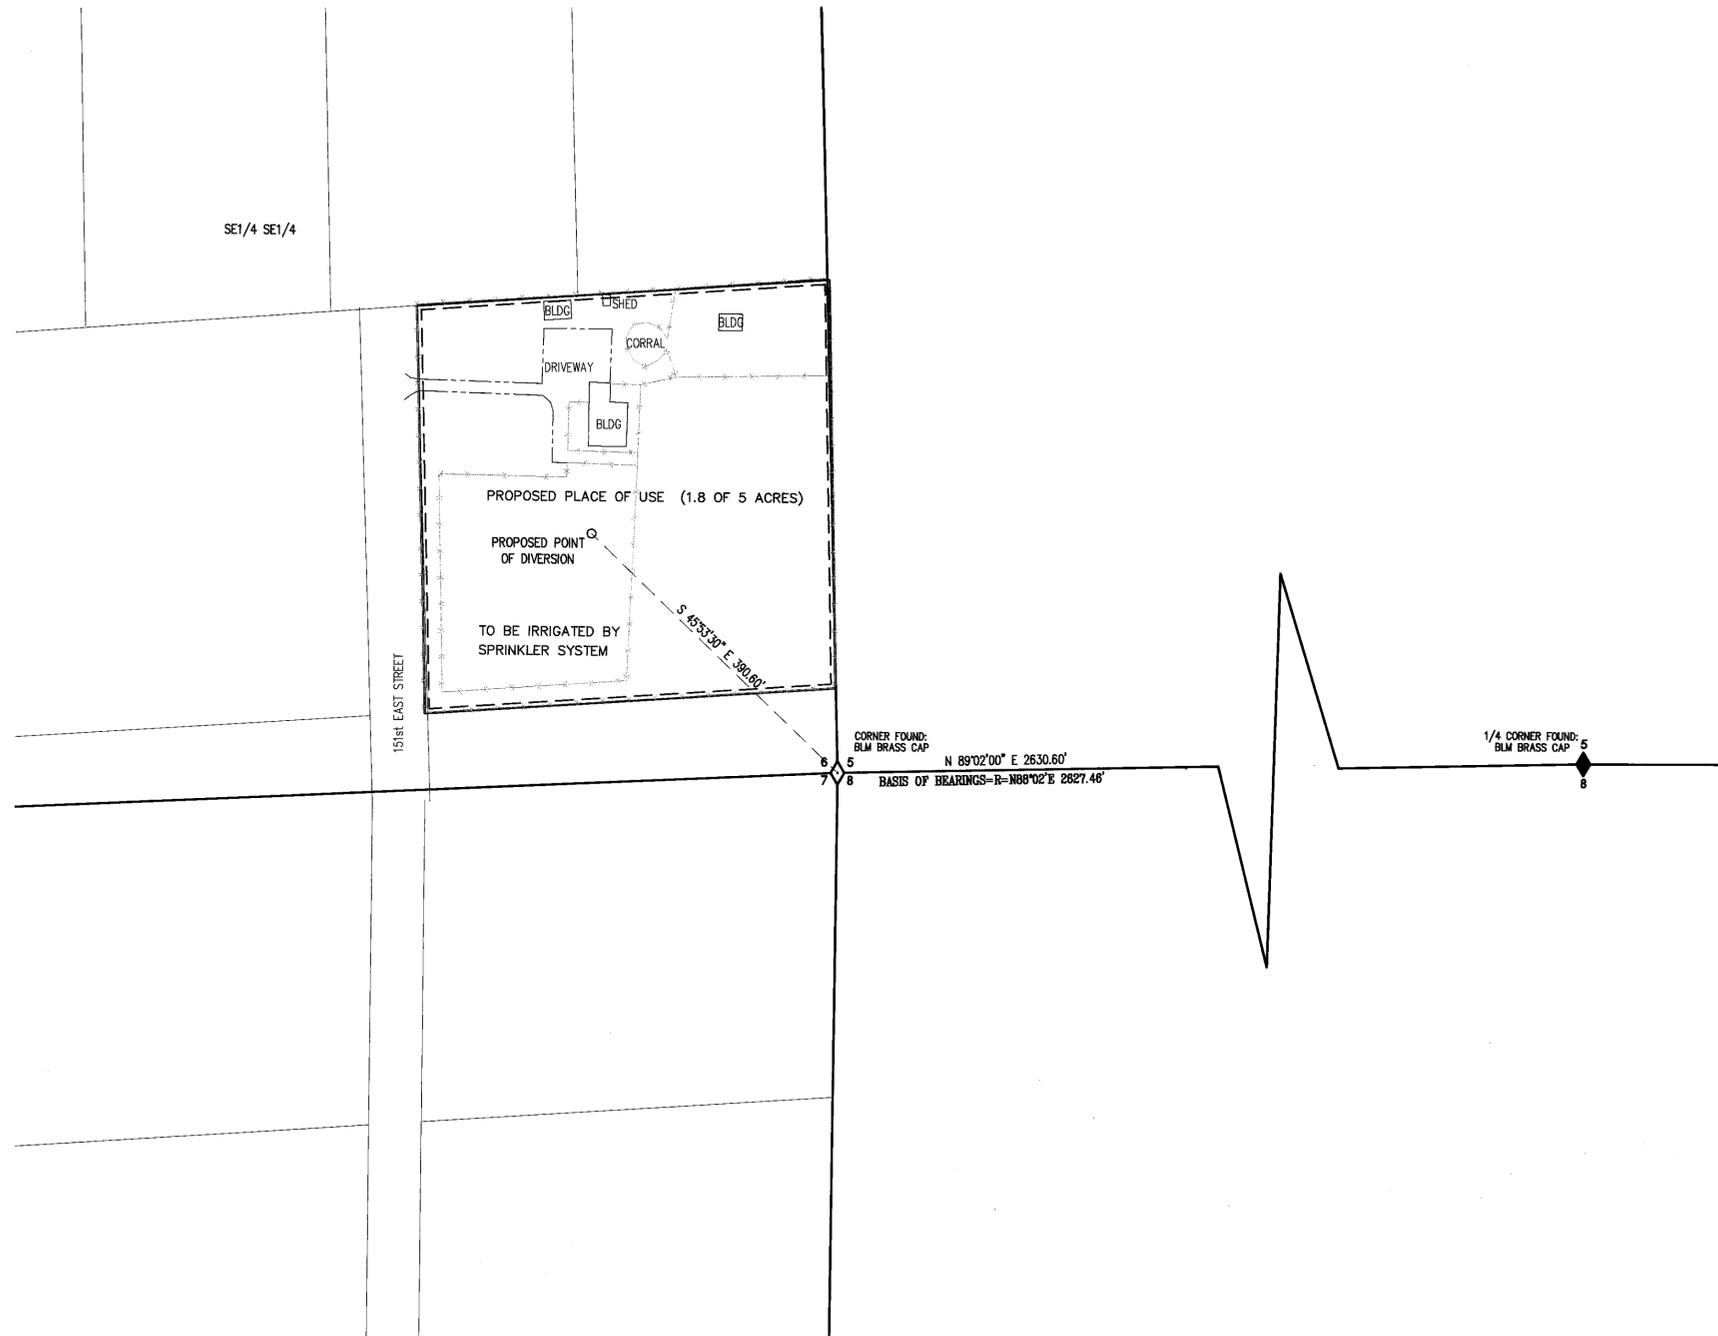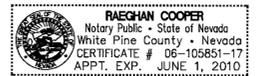

BASIS OF BEARING

Basis of Bearings for this map is N.89°02'E along the South line of the Southwest Quarter of Section 5, T.17 N., R.64 E., M.D.B. & M. as shown on the BLM Dependent Resurvey plat of said Township.

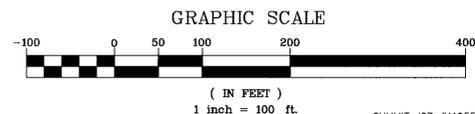

SUMMIT ENGINEERING CORPORATION
CONSULTING ENGINEERS AND SURVEYORS
824 East Aultman Street, Ely, Nevada, 89301
PHONE (775) 289-4445 FAX (775) 289-4043

SUMMIT JOB #410551

STATE ENGINEER'S USE

REL 10-22-08
Permit 55542 Certificate 14920



2008 OCT 22 PM 2:23

MAP TO ACCOMPANY
APPLICATION TO CHANGE THE POINT OF DIVERSION
AND PLACE OF USE OF PERMIT No. 55542

FOR **IRRIGATION AND DOMESTIC**
BY **JOHN OR KATHY STINSON**
FROM **UNDERGROUND**
IN **WHITE PINE COUNTY, NEVADA**