

SURVEYOR'S CERTIFICATE

STATE OF NEVADA }
County of White Pine } ss.

I, Dean Neubaer, being first duly sworn, depose and say that this map, consisting of one sheet, has been correctly drawn to the designated scale from field notes of a survey made by me between the 11th day of September, 2008, and the 13th day of September, 2008; that it truly and correctly represents the proposed location and extent of works used to divert water from underground source, in Lincoln County, Nevada by Lincoln County Water District and Vidler Water Company, Inc. for irrigation purposes. That the proposed point of diversion, the approximate location and size of the diverting channel or other conduit, all reservoirs or basins, the location and names of all other works which will cross or connect with the proposed works, and the boundary of all lands, showing 40-acre subdivisions the areas proposed to be served, are fully and correctly designated thereon.

Dean Neubaer
State Water Right Surveyor No. 917



Subscribed and sworn to before me this 12th day of Sept., 2008.

Dawnelia Graves
Notary Public in and for White Pine County, Nevada.





LEGEND

--- PROPOSED PLACE OF USE

BASIS OF BEARING

The Basis of Bearing for this map is N.00°00'W, being the West line of Section 31, T.2 N., R.67 E., M.D.B. & M., as shown on the GLO Survey Plat for the above said Township accepted on May 1, 1873.

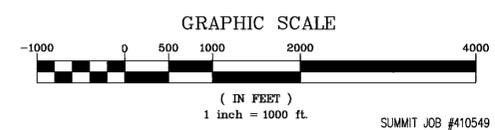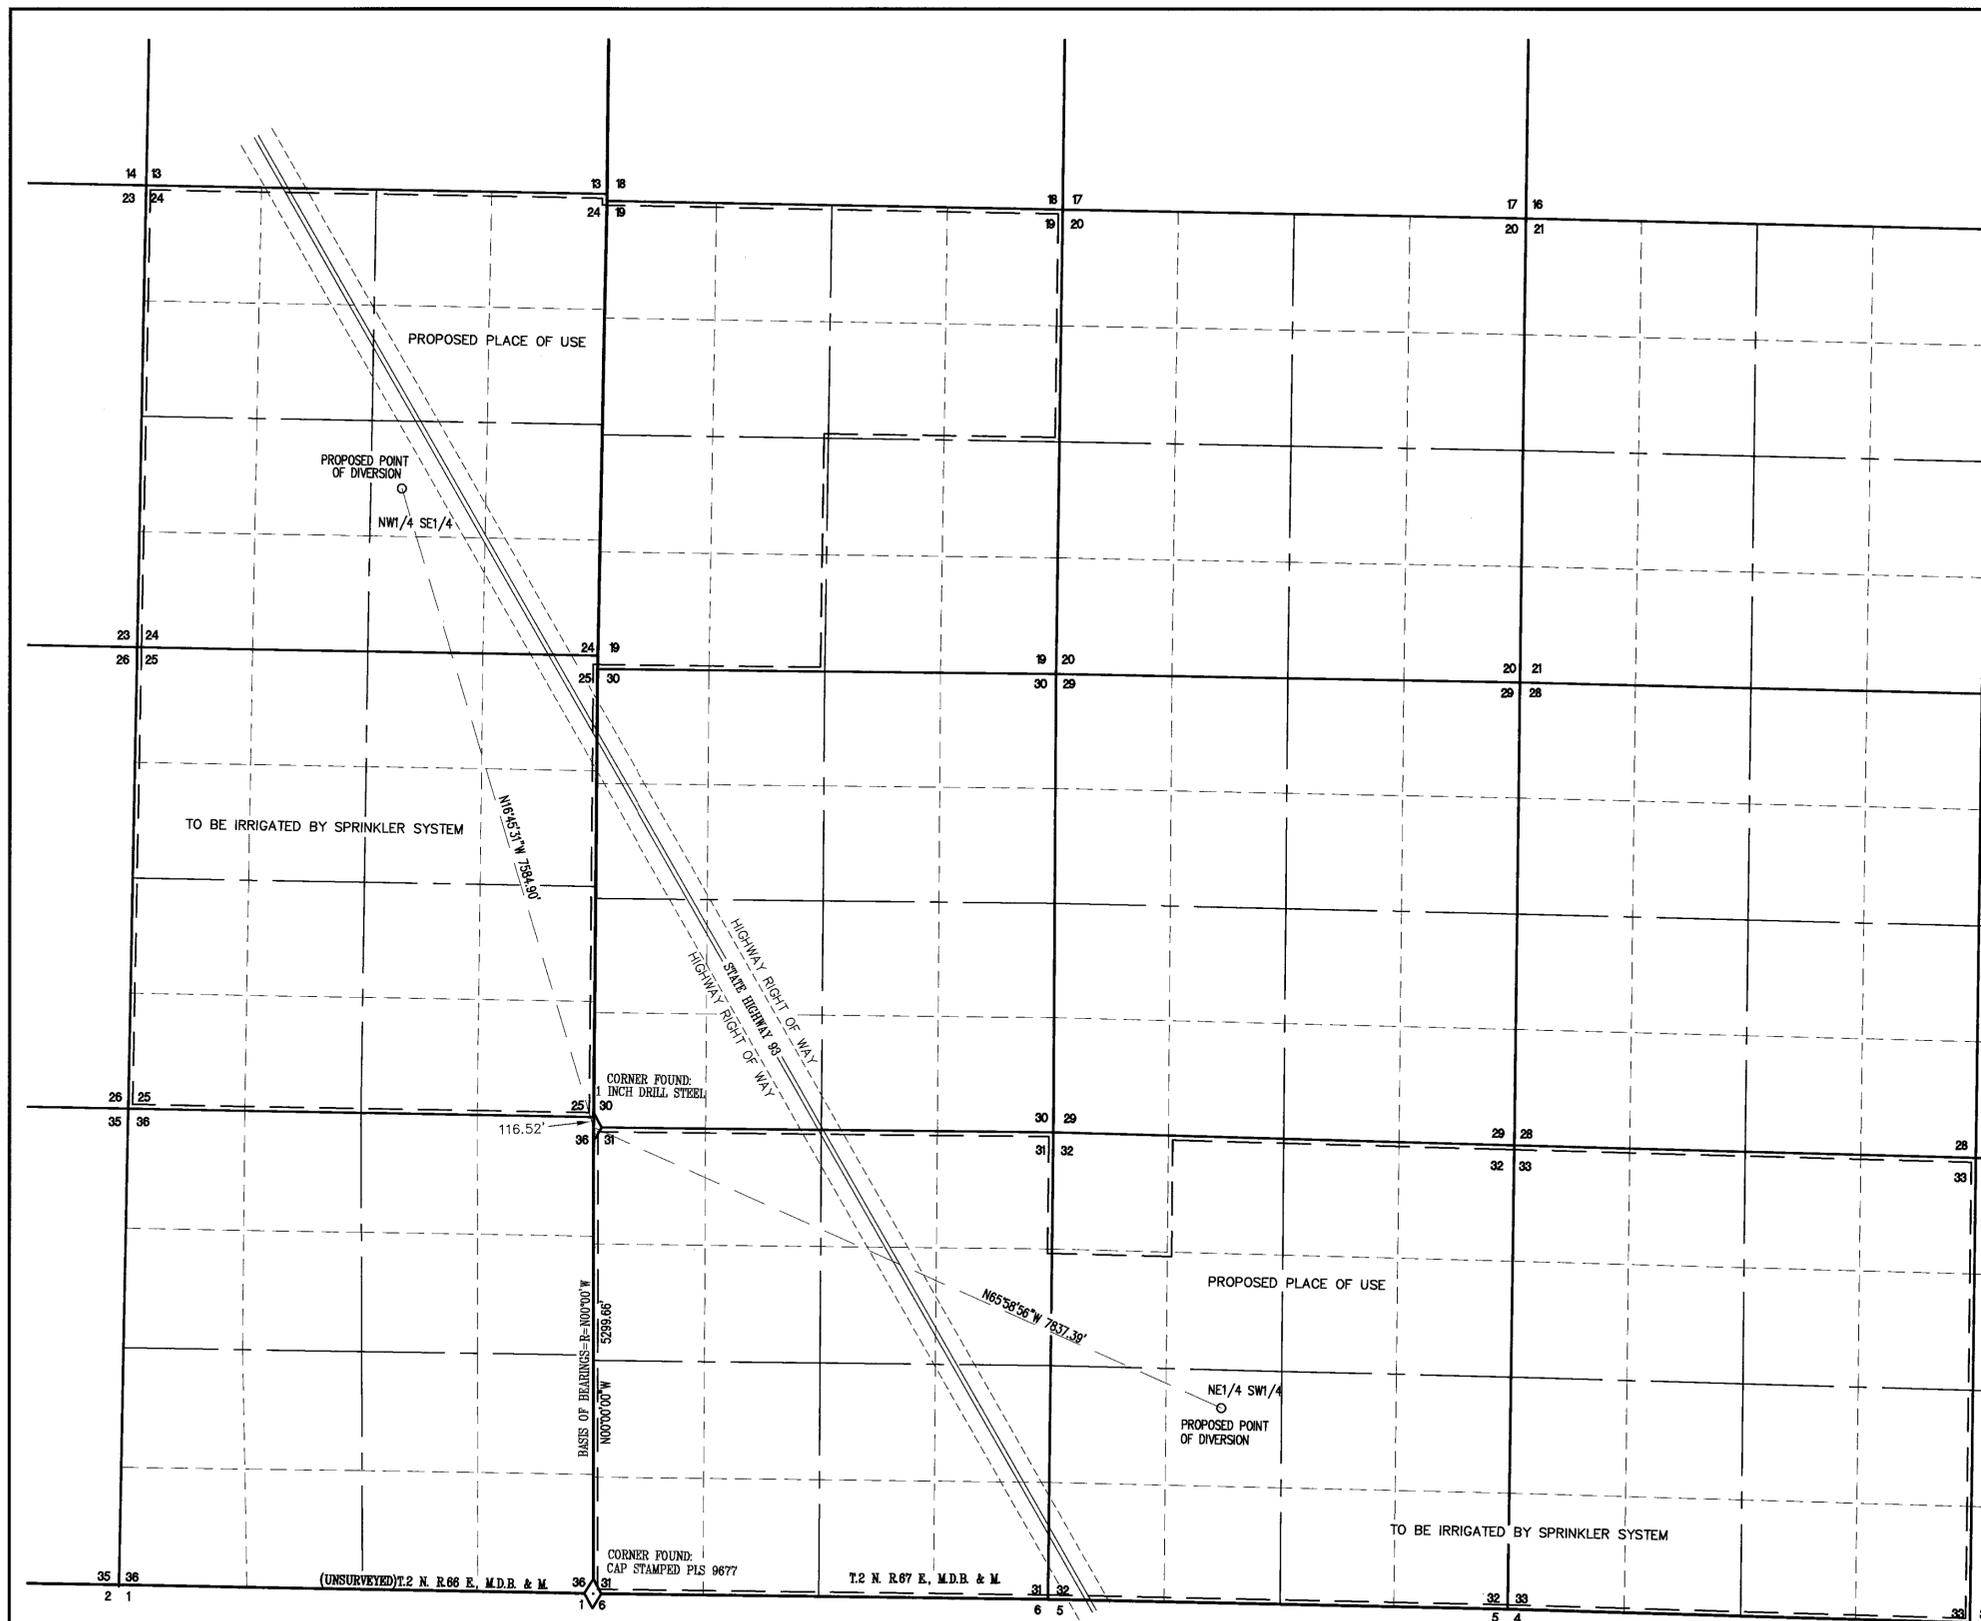

SUMMIT ENGINEERING CORPORATION
CONSULTING ENGINEERS AND SURVEYORS
824 East Altman Street, Ely, Nevada, 89301
PHONE (775) 289-4445 FAX (775) 289-4043
SUMMIT JOB #410549

STATE ENGINEER'S USE

REL 10-17-08
At the time 77326 and 77327 were filed, 67886 and 67887 were protected applications (RFP) not permits.



MAP TO ACCOMPANY
APPLICATION TO CHANGE THE POINT OF DIVERSION AND PLACE OF USE OF PERMIT Nos. 64686 AND 64687
FOR IRRIGATION
BY LINCOLN COUNTY WATER DISTRICT AND VIDLER WATER COMPANY, INC.
FROM UNDERGROUND
IN LINCOLN COUNTY, NEVADA

77327 77326